

KEY



Site application boundary



Communal Room to 11-13 Whiteladies Road




Route to shared Communal Room

0 5 10 15 20 m

Shared Communal Room

FOR INFORMATION ONLY

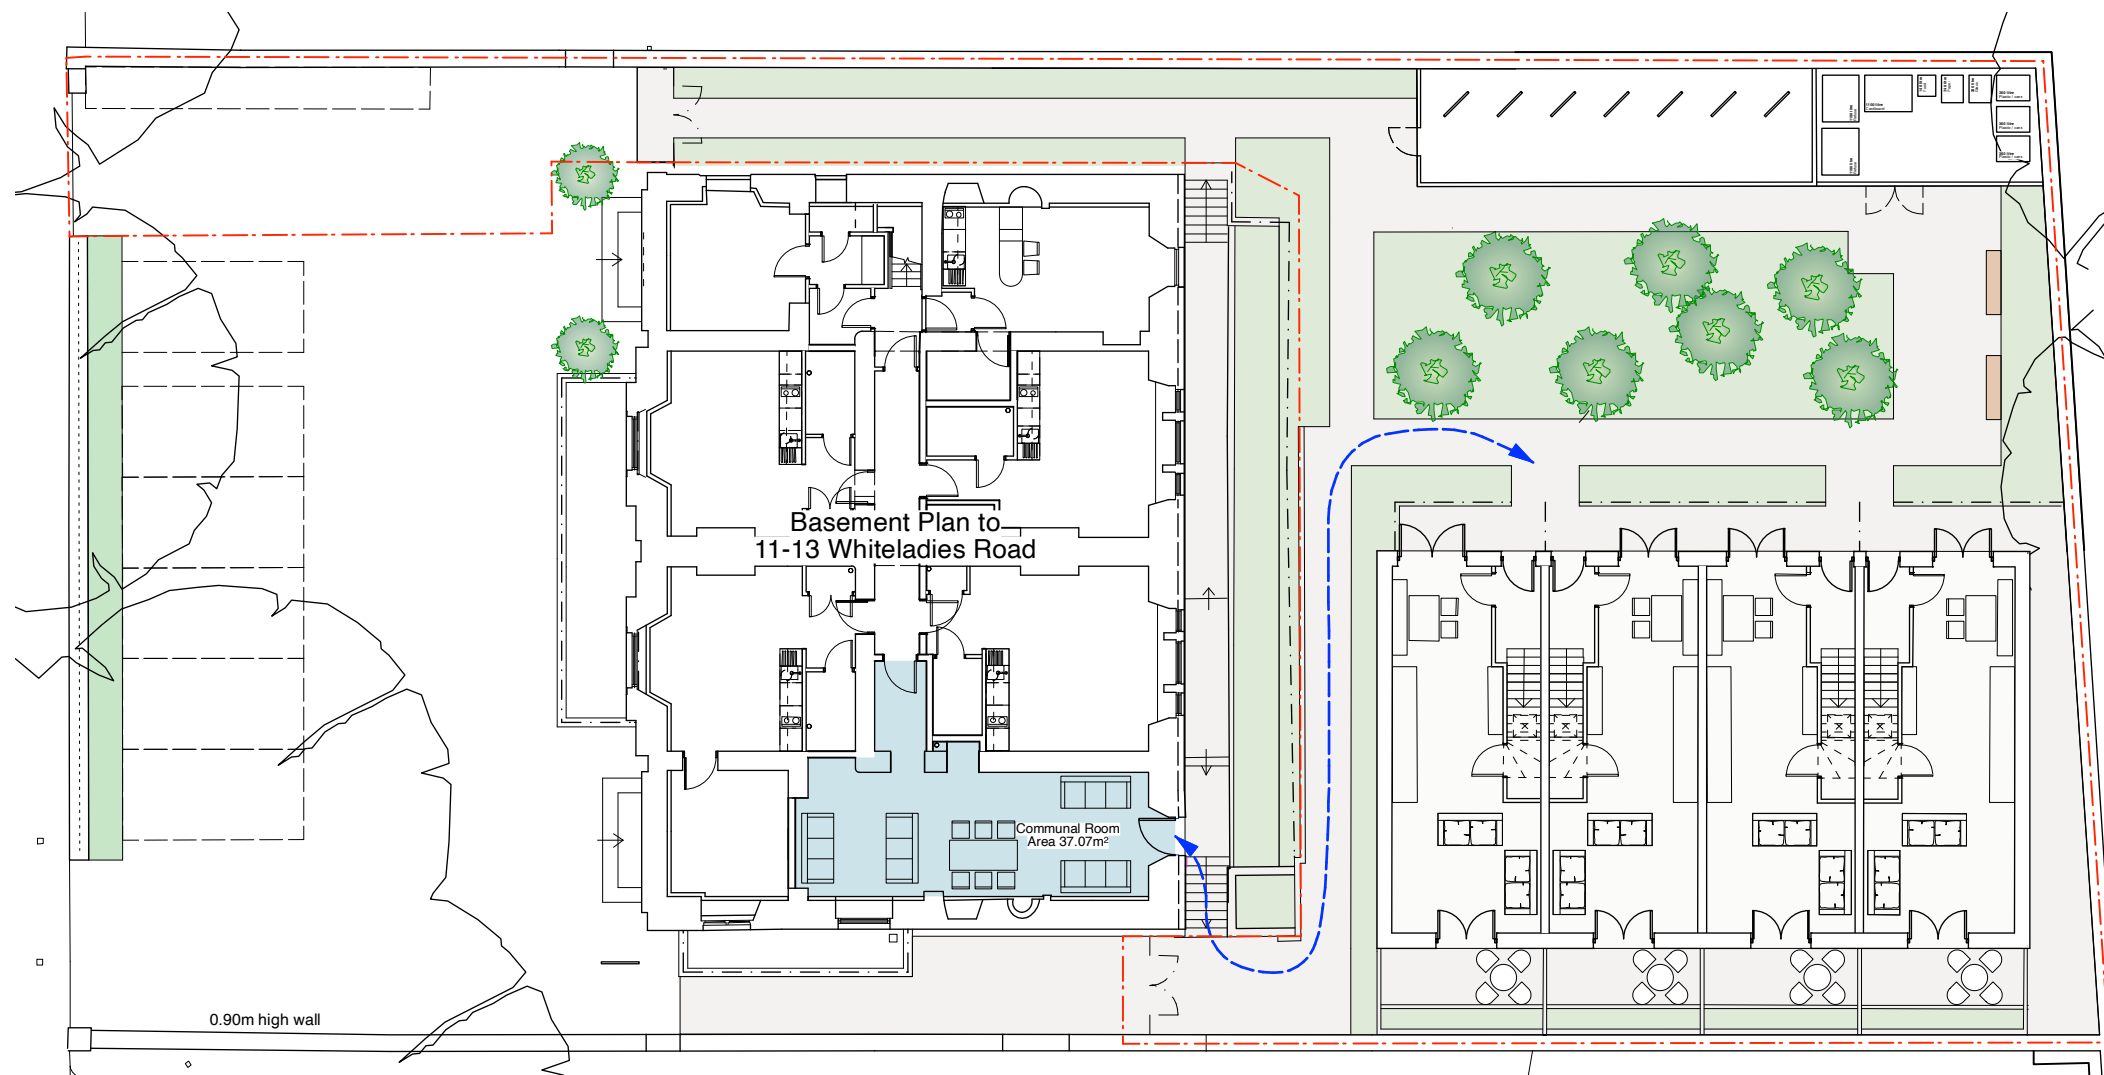

REVISION SUMMARY

DATE REVISION



5 Park Street Avenue
Bristol
BS1 5LQ
mail@shuarchitects.uk
0117 248 2688

Project number
2131

Project
Rear Block to
11-13 Whiteladies Road
Bristol BS8 1PB

Status
PLANNING

Use figured dimensions only. Only build
from drawing marked for 'Construction'.

Sheet Title
Shared Communal Room

Drawn by
CH
Date
Oct 2025

Scale
1:100@A1

Sheet number
417

Revision
P1