



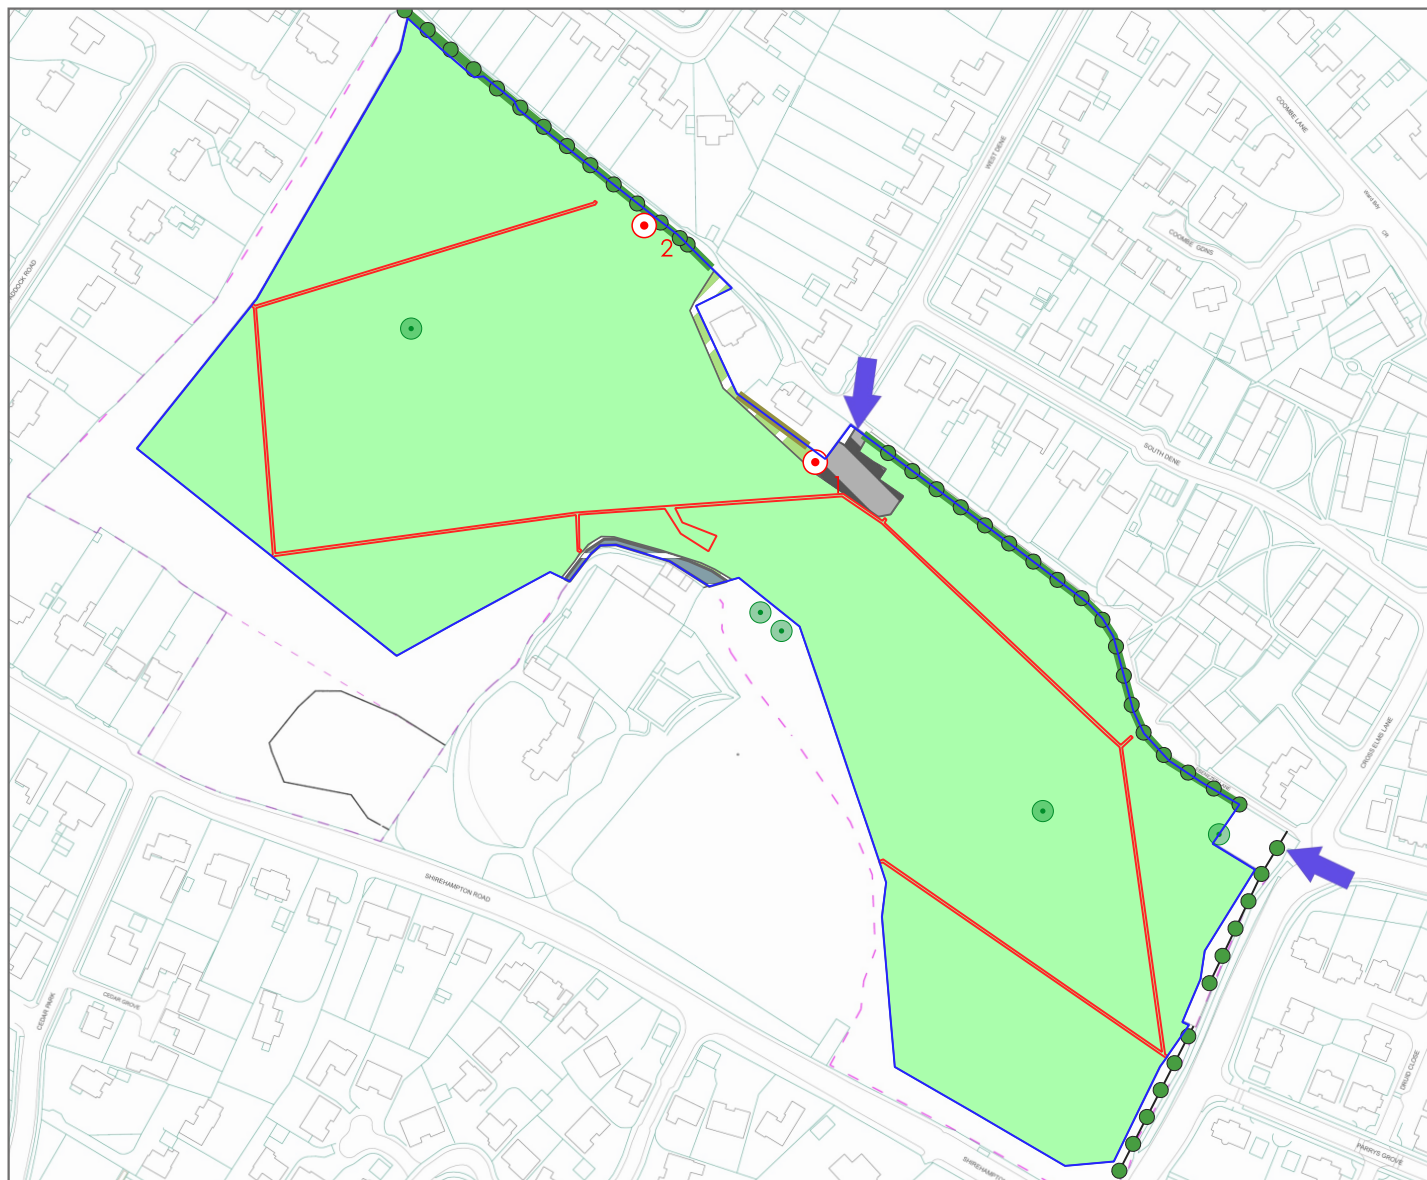

- Site boundary
- School boundary
- Other neutral grassland (g3c)
- Modified grassland (g4)
- Mixed scrub (h3h)
- Pavilion area (buildings and hard-standing)
- Individual trees
- Ornamental hedgerow (h2b)
- Native hedgerow with trees
- Line of trees
- Target Notes
 - 1. Colonising sumach shrubs
 - 2. Line of relict hedgerow and mature trees along footpath. Narrow rough grassland strip with some blackthorn scrub along southern edge.

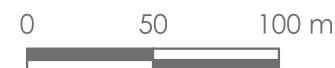

For reference purpose only. No further copies may be made.

Linear/Area habitats mapped in line with UKHab classification. See Tree Constraints Plan by Bosky Trees (TCP-1) for further information on vegetation extents



3 Ripple Court, Bickeridge Park,
Twynning, Tewkesbury, GL20 6FG
t 01386 751100
e tewkesbury@csaenvironmental.co.uk
w csaenvironmental.co.uk

Project	West Dene Playing Fields, Bristol	Date	October 2025	Drawing No.	CSA/7741/100
Drawing Title	Baseline Habitats Plan	Scale	Refer to scale	Rev	-
Client	Cotham School	Drawn	KK	Checked	-