



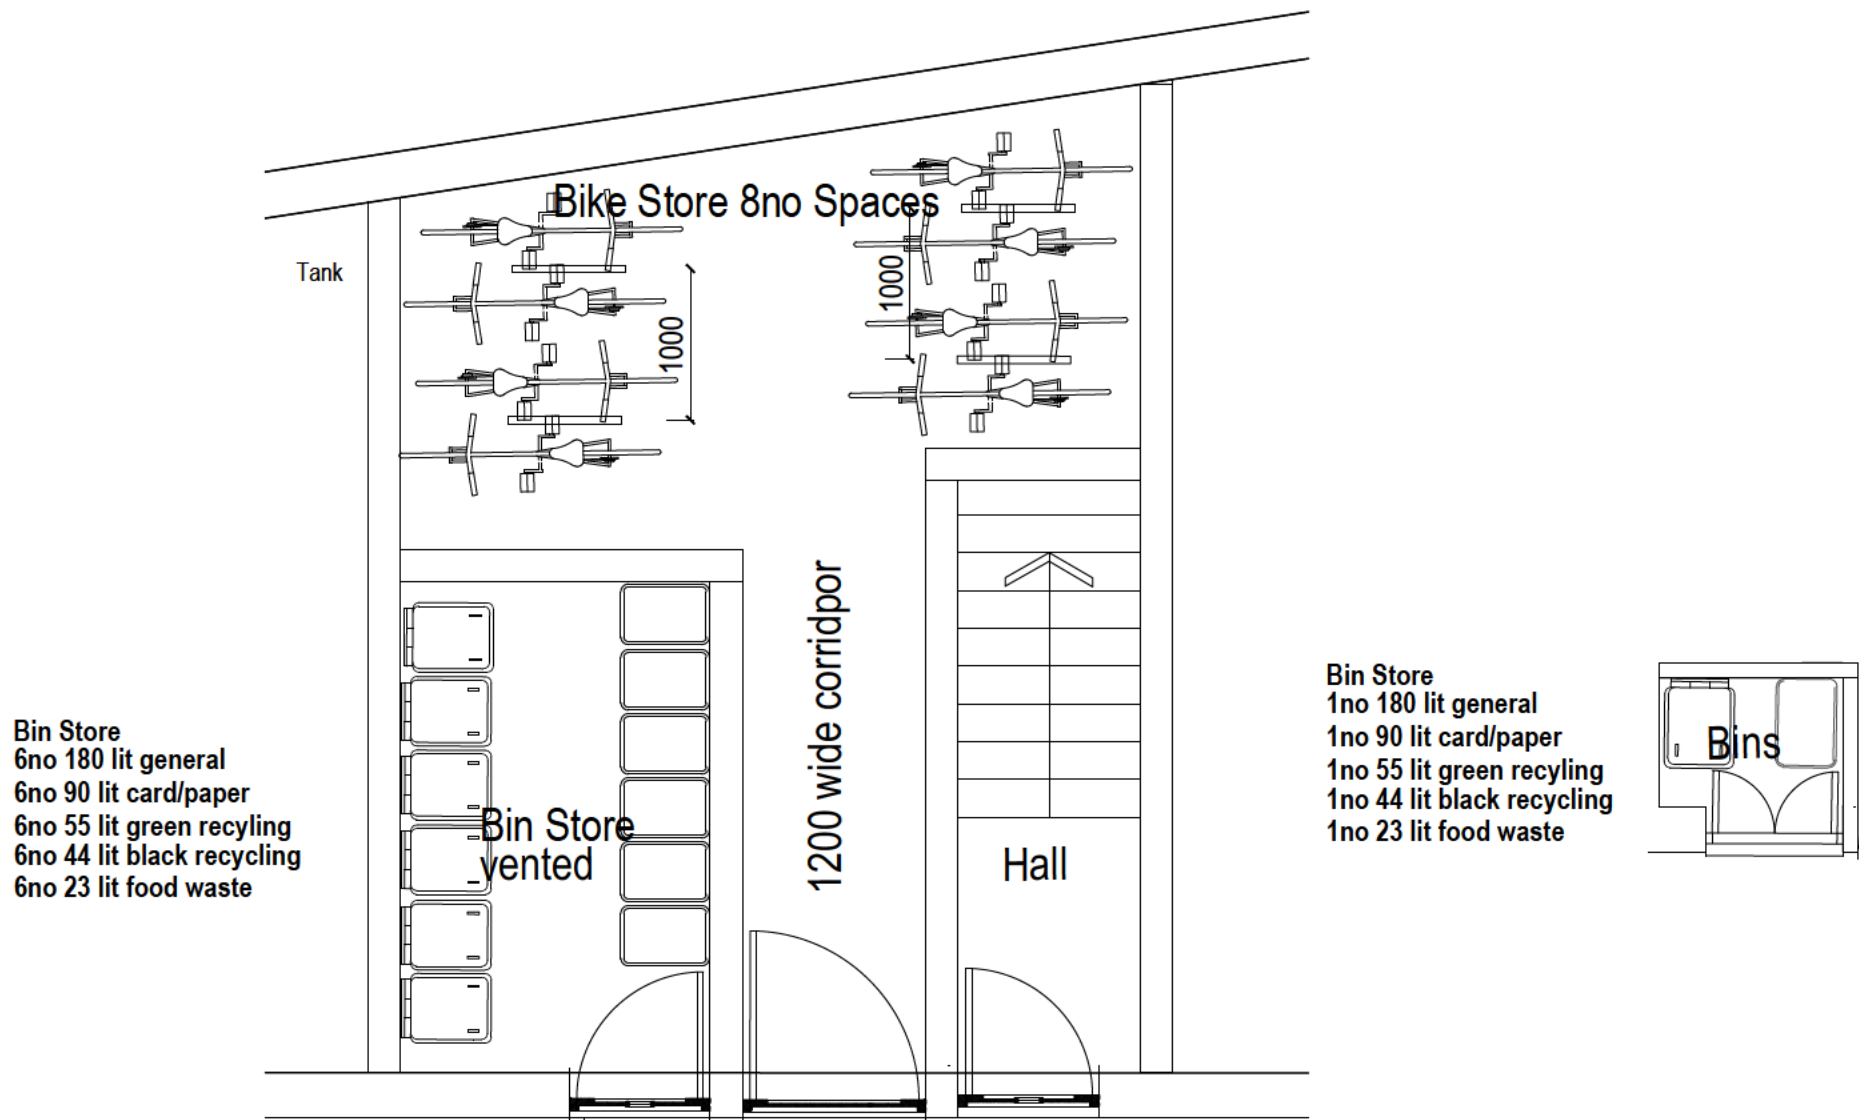


Flat Bin/Bike Store

Housse Bin Store

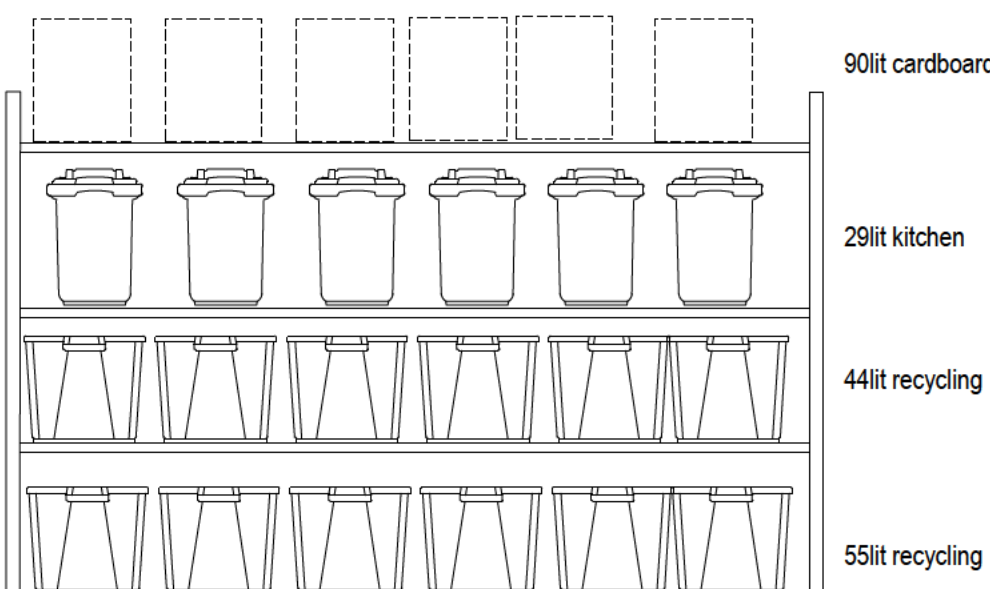

Recycle Box Elevation 1:50

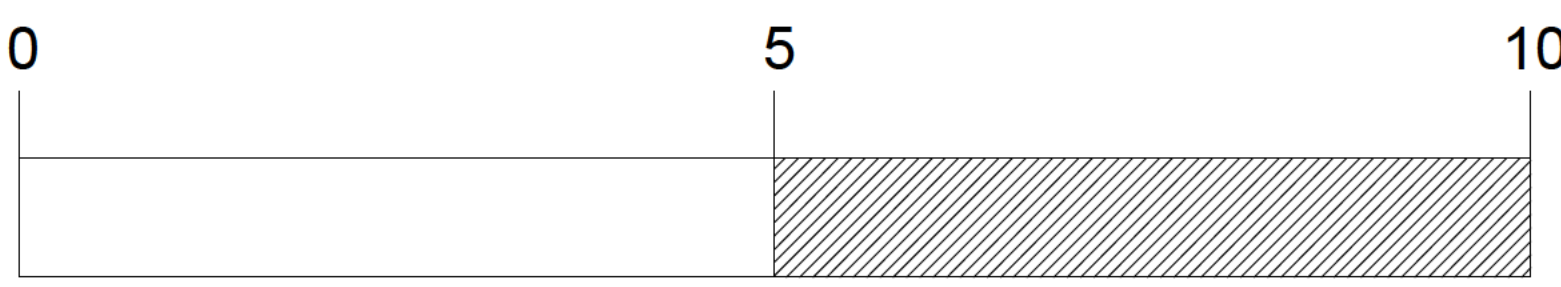

Rev:	Date:	Note	Proposed Residential Development 66 Church Road Redfield Bristol	Date: Feb 2025	[Redacted] Design Consultants Ltd Unit 2 Office 4 Tower Lane Business Park Warmley Bristol BS30 8XT Tel: [Redacted] Email: [Redacted] design@btopenworld.com
**	**	**	Bin abd Bike Store Details	Scale: 1:50 @ A3	
				DWG No: 3839/9	