


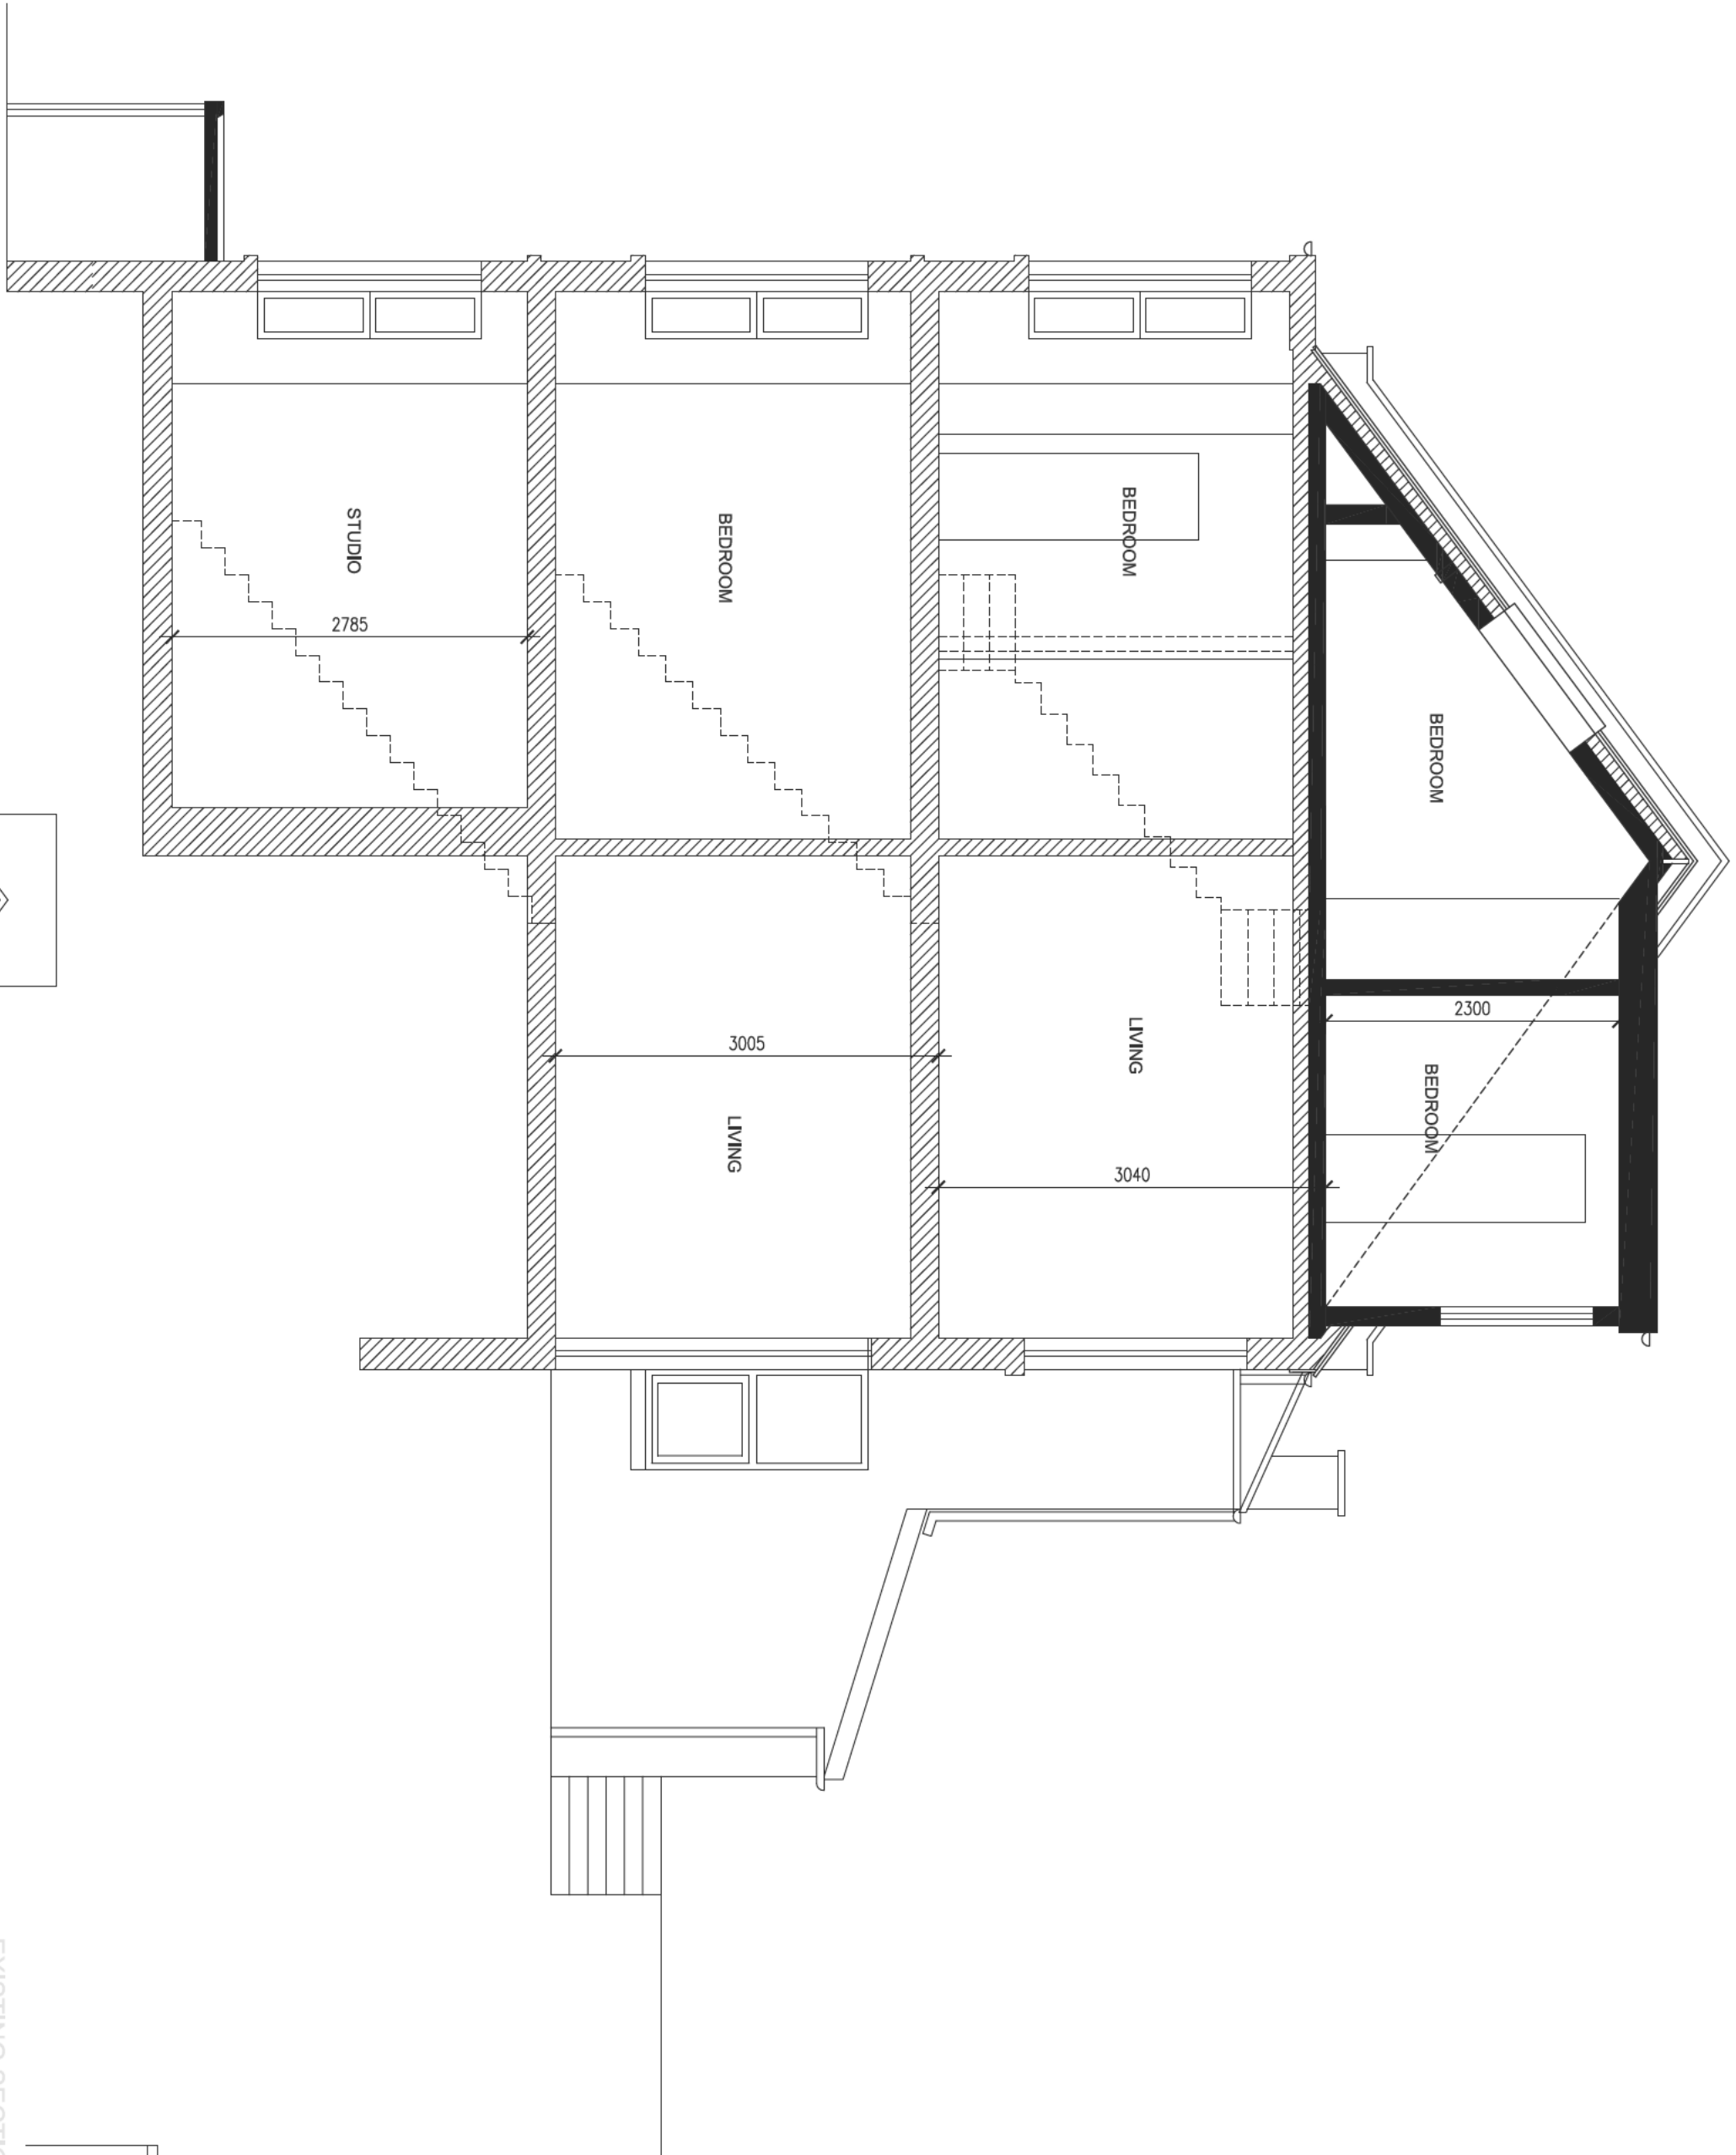


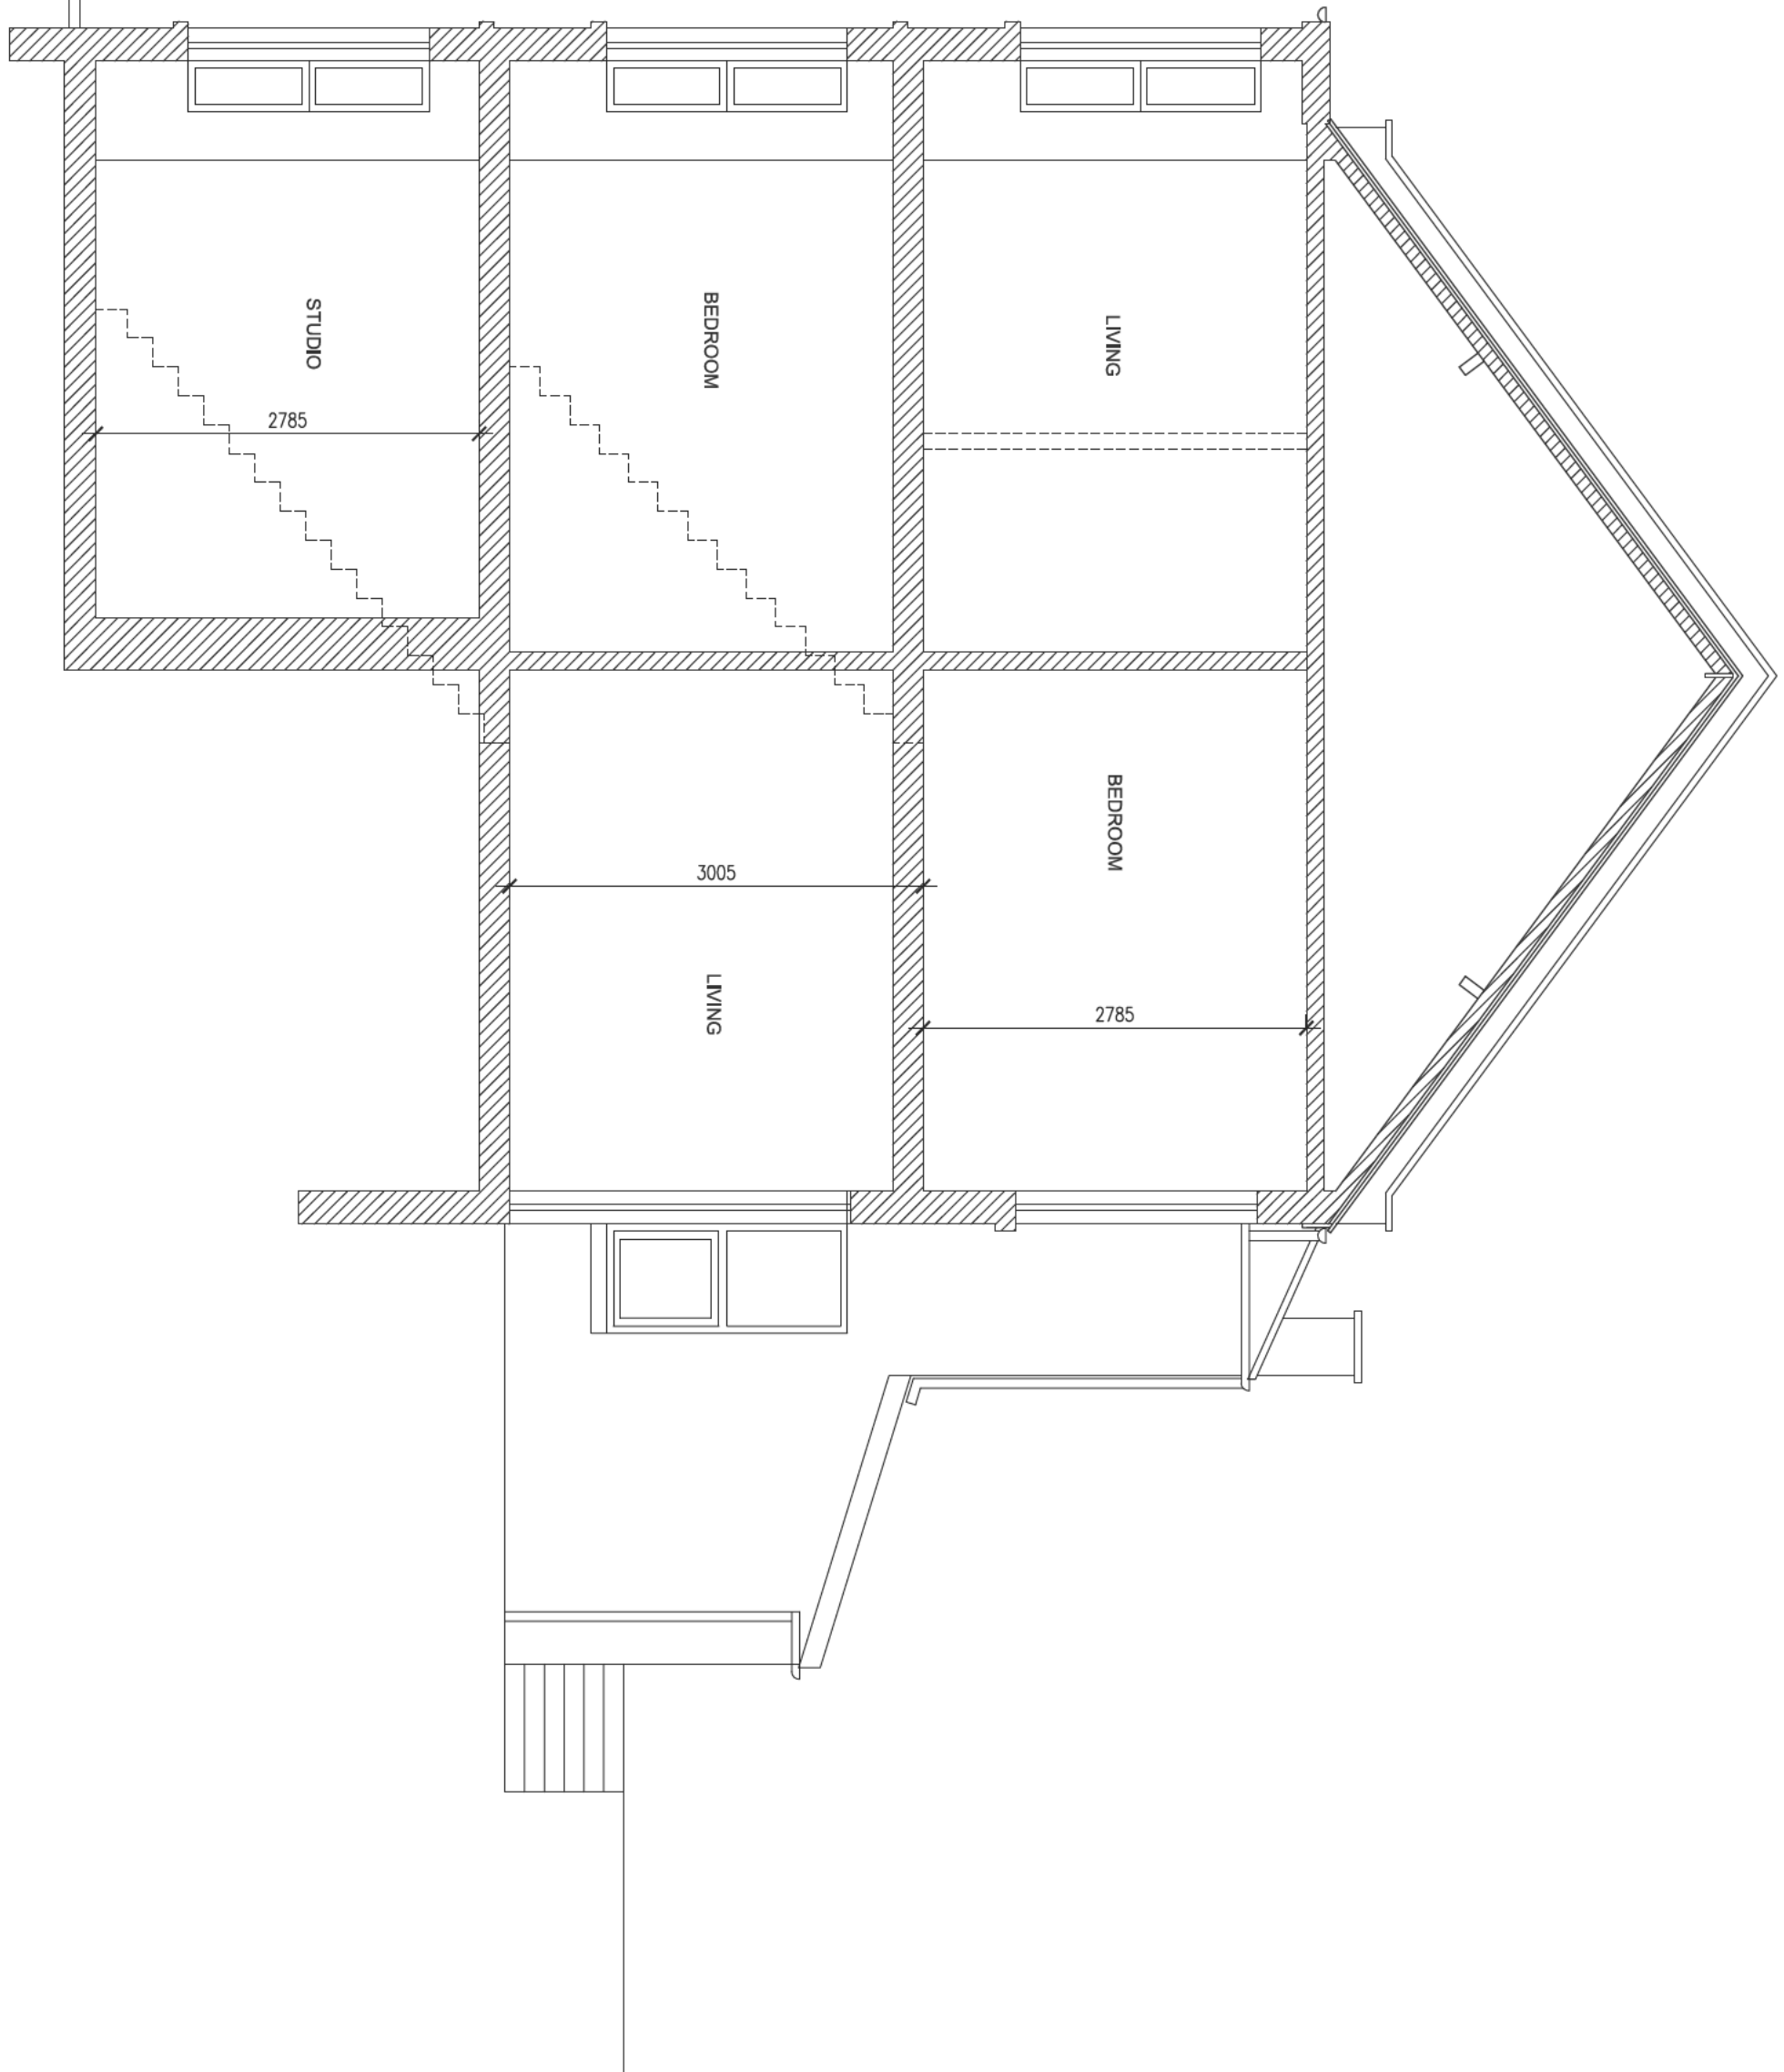


PROPOSED SECTION

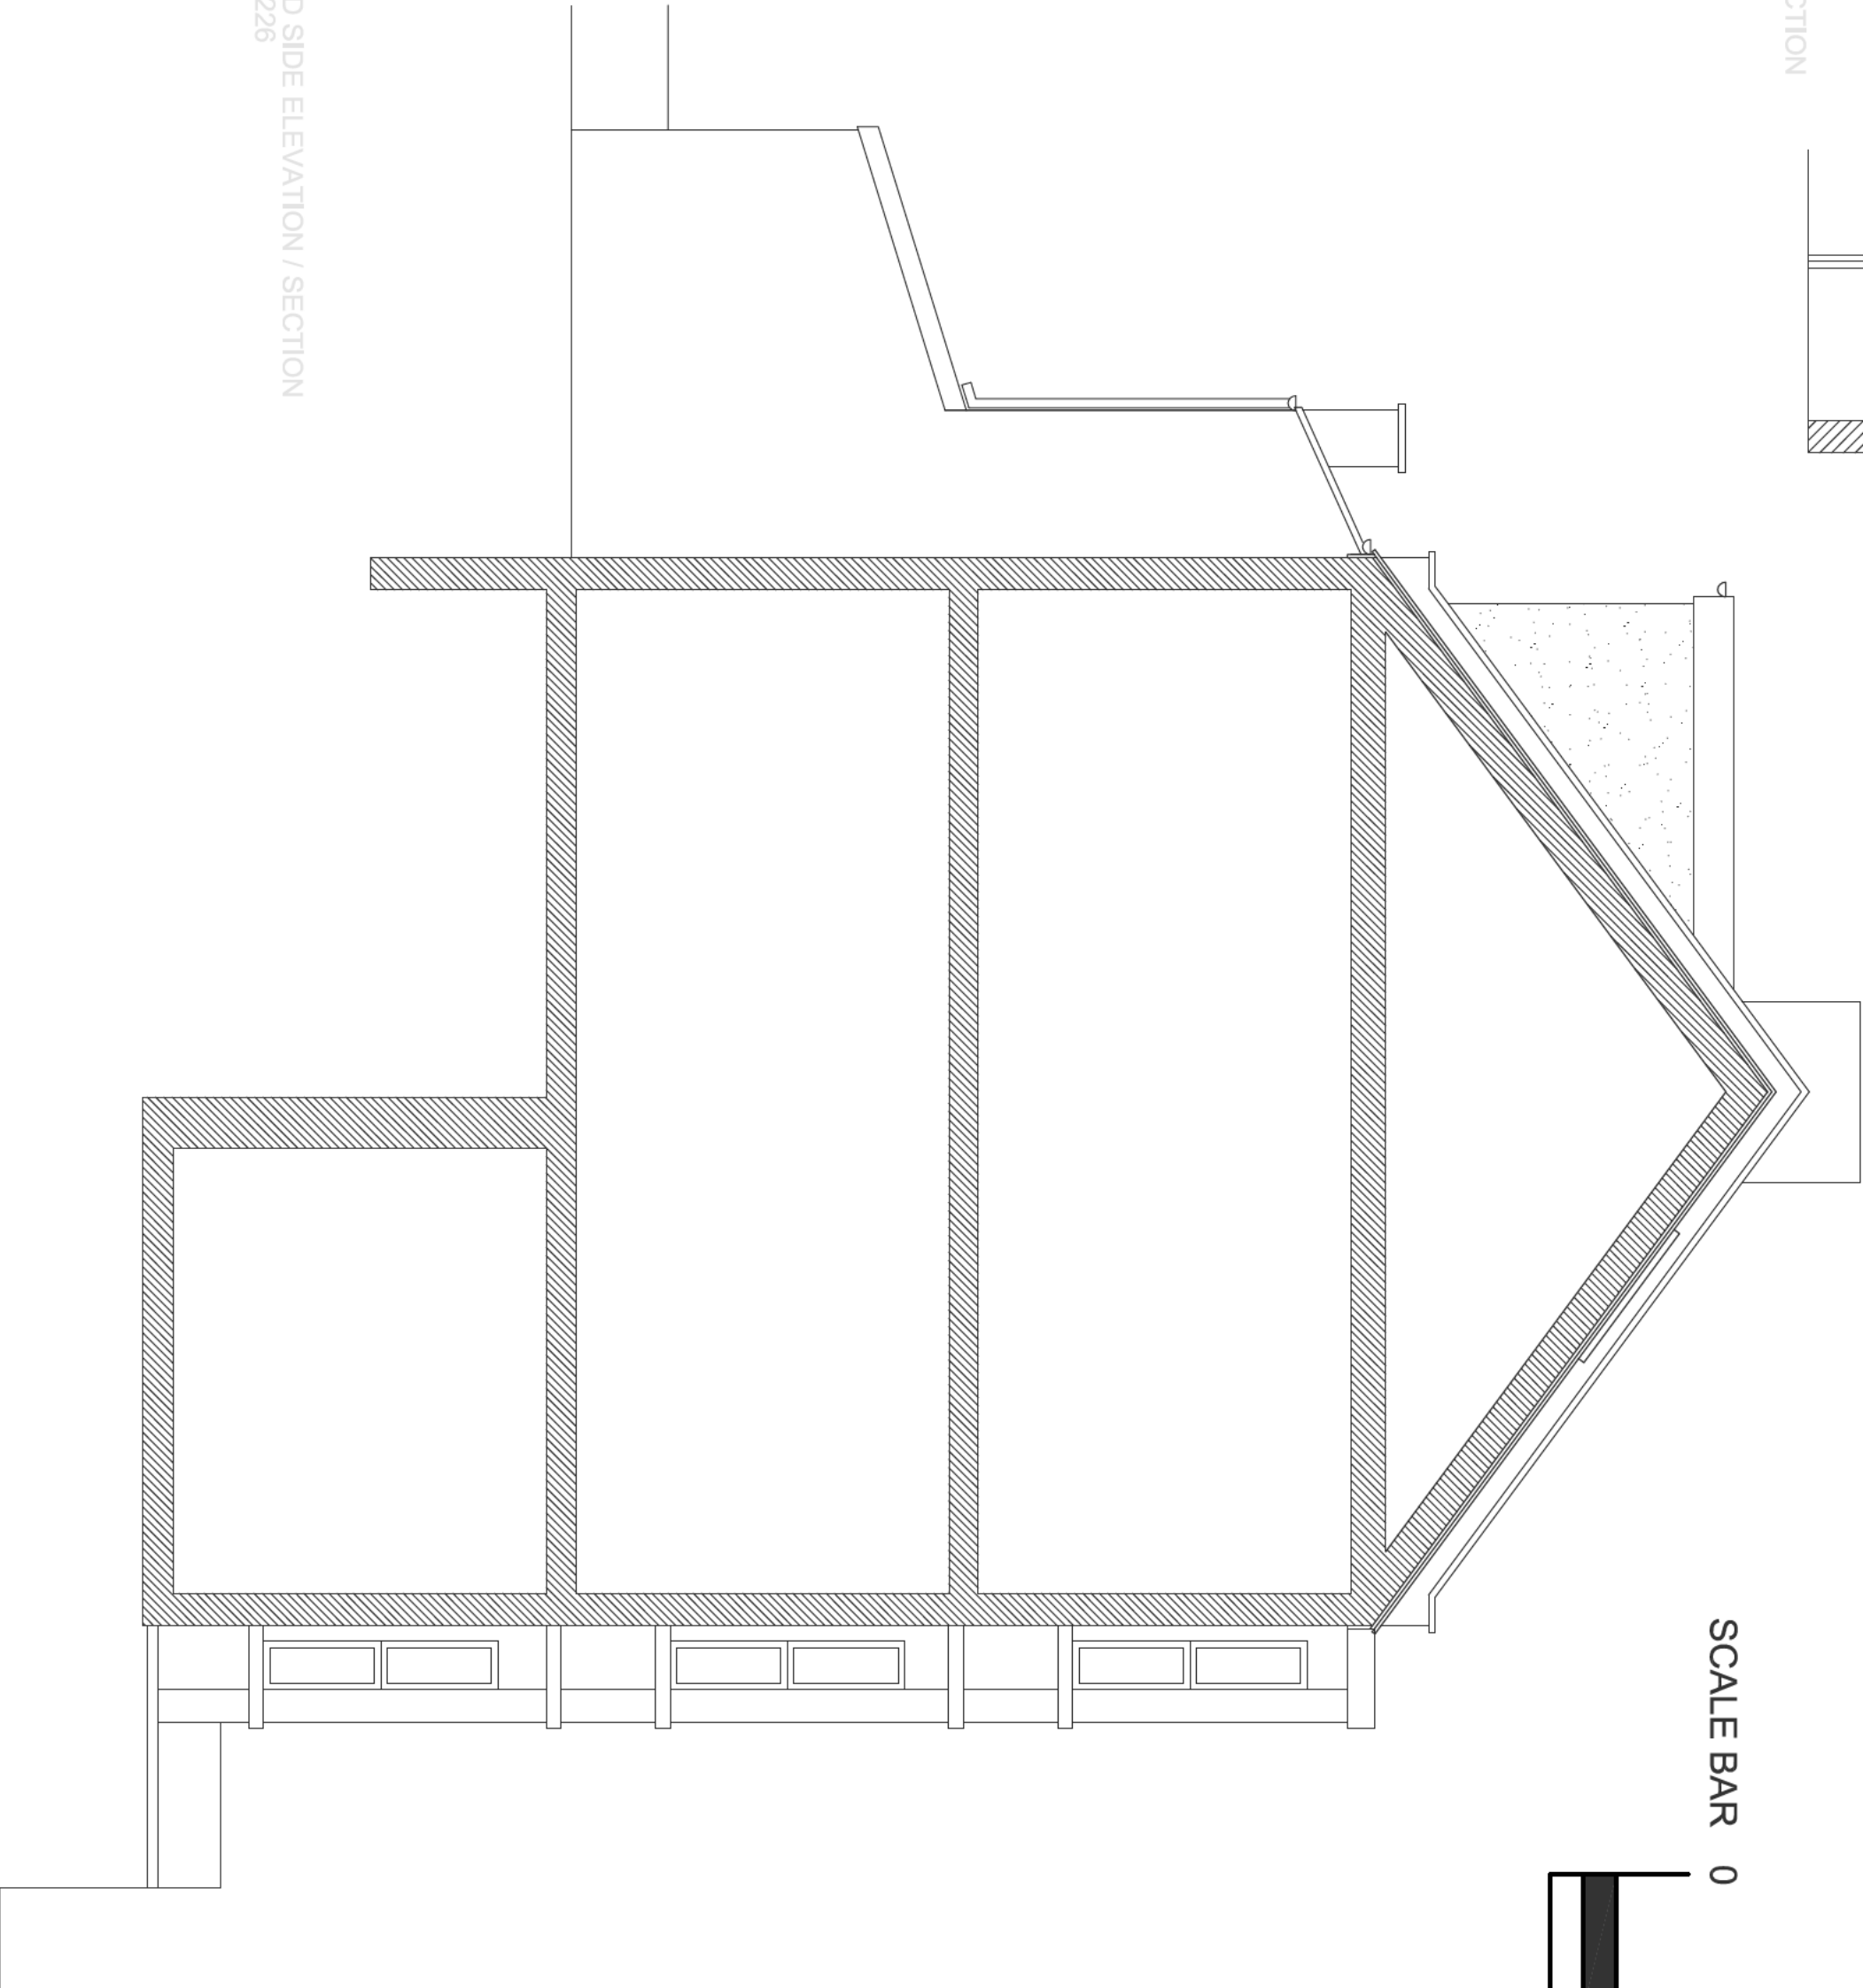

EXISTING SECTION

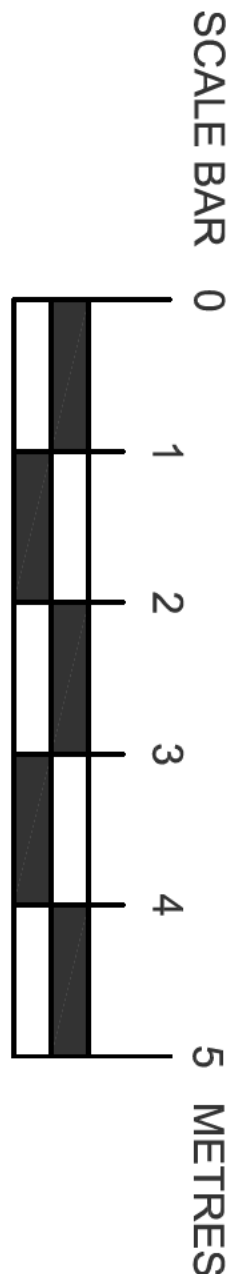

PROPOSED SIDE ELEVATION / SECTION
FROM NO.226

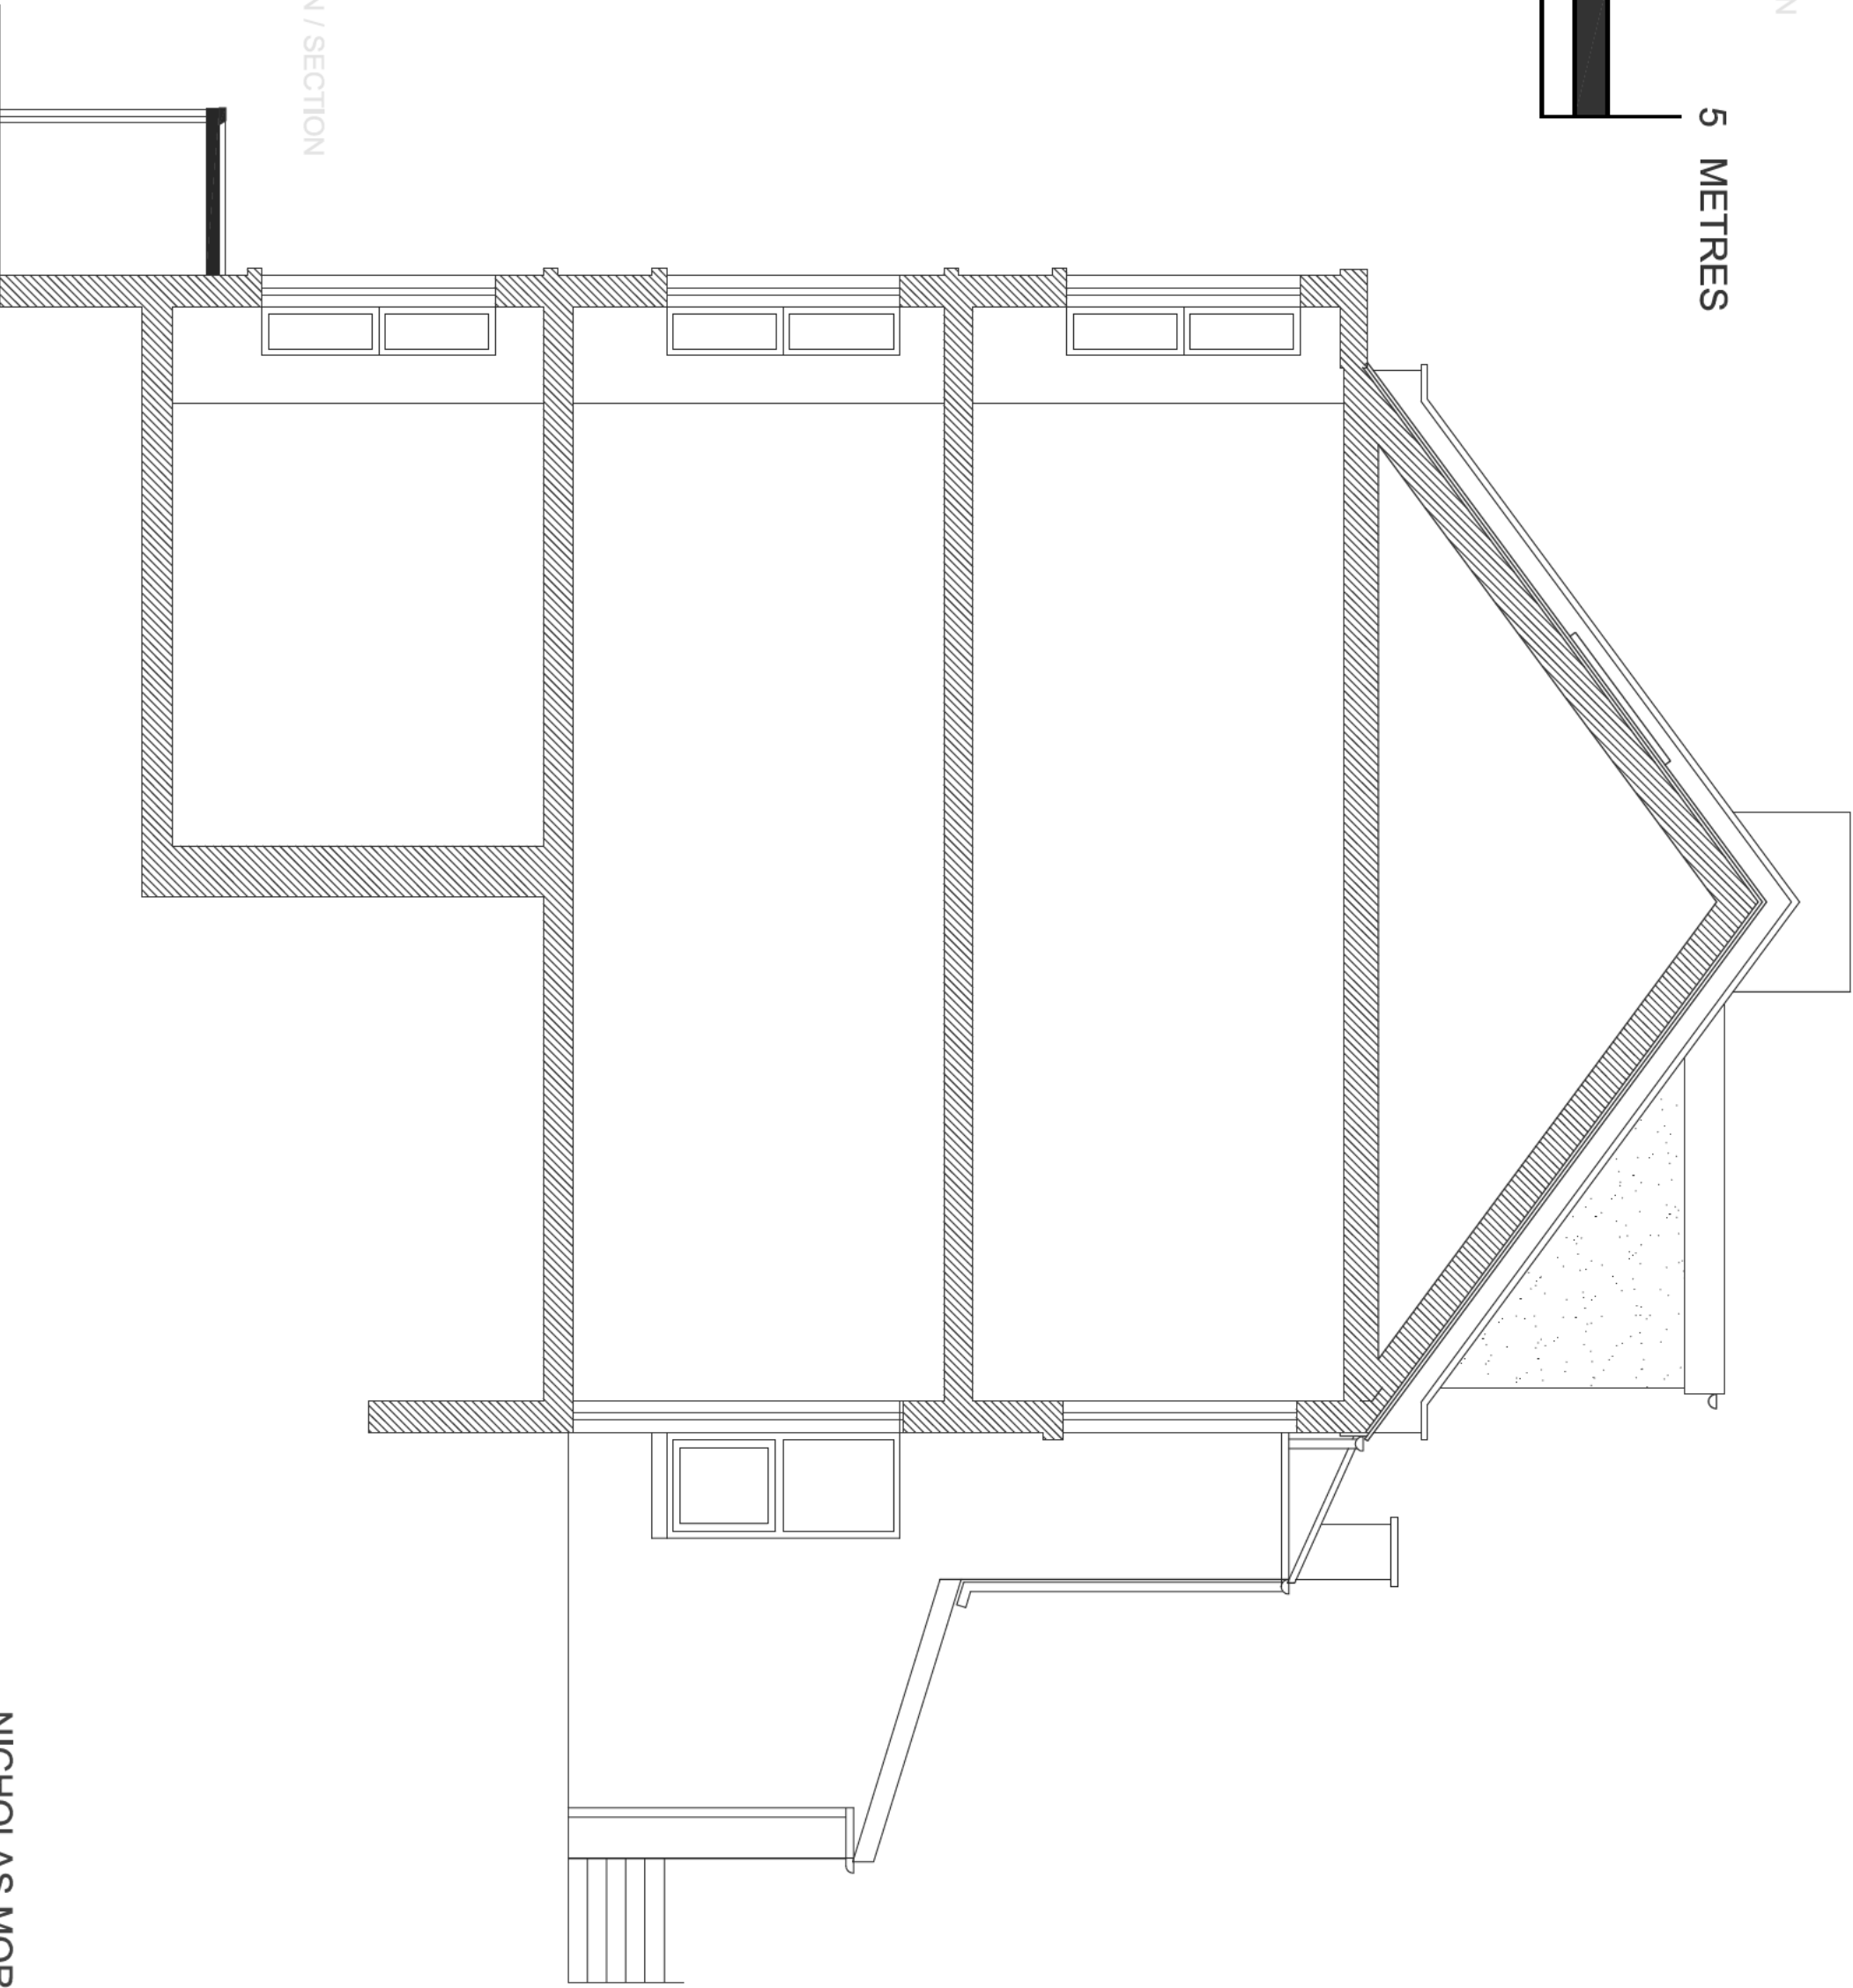

PROPOSED SIDE ELEVATION / SECTION
FROM NO.222