


Responsibility is not accepted for errors made by others scaling from this drawing. All construction information should be taken from figured dimensions only.

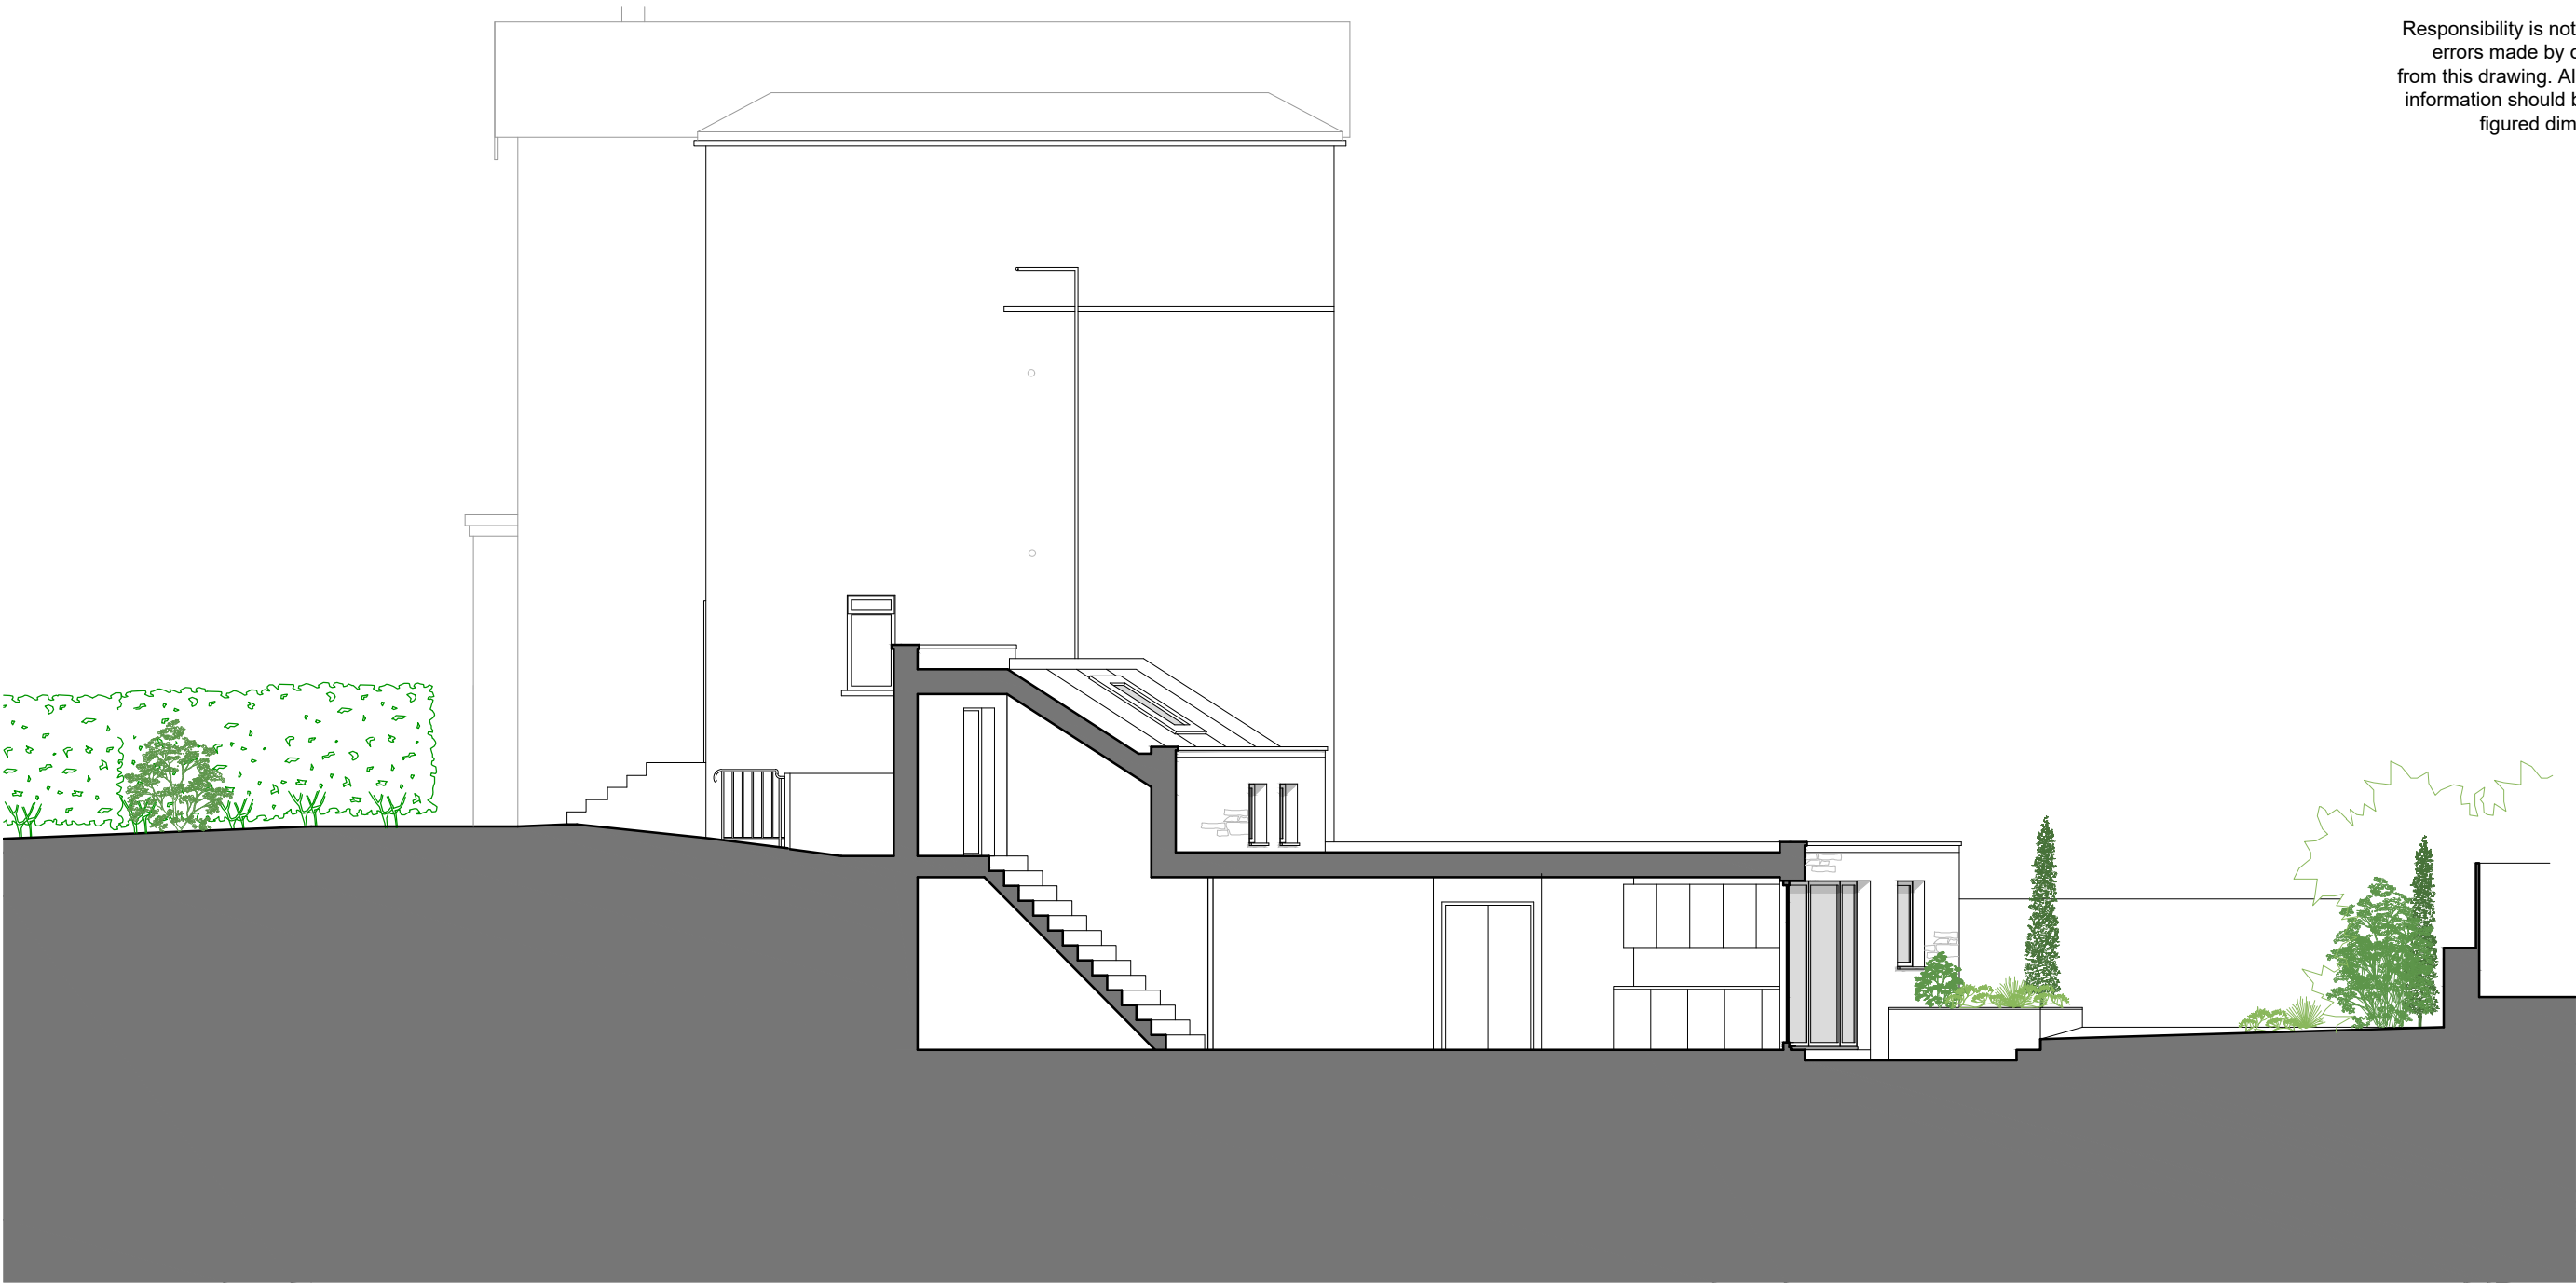

REV	Note	Date
<div><div>105</div><div>105WESTARCHITECTS</div></div> <div>105 WEST ARCHITECTS Ltd 107 Lower Redland Road Redland Bristol BS6 6SW T 0117 3737596 E info@105west.co.uk</div>		

Project 36 Hampton Park

Drawing Title Proposed Section A-A

Drawing No. 1645(L)60

Scale @A3	drawn by	Date	Rev
1:100	LH	10.11.25	-

