


NO CHANGE

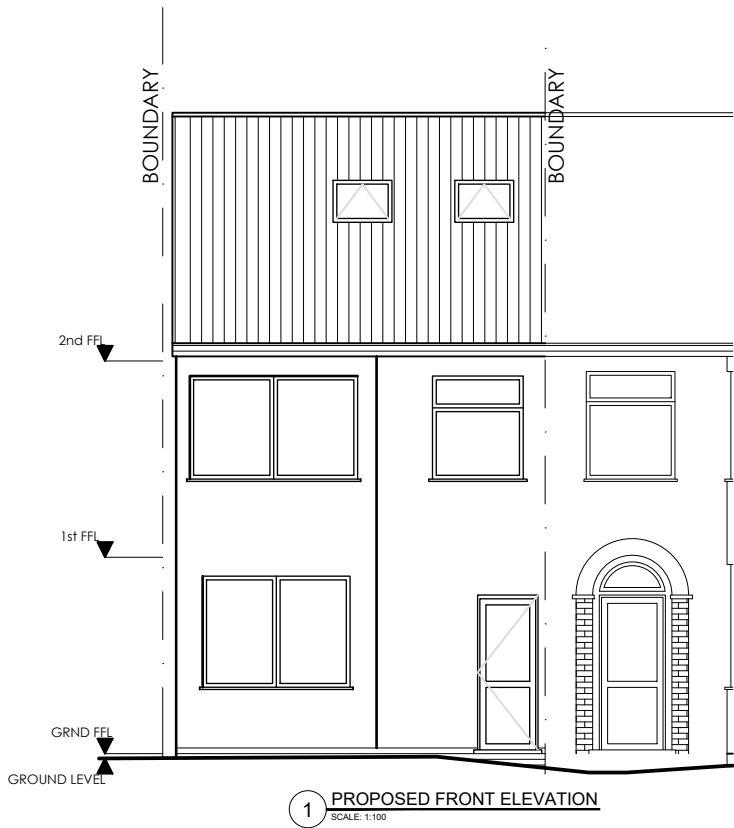

PROJECT TITLE:

PROPOSED ELEVATION

PROJECT DESCRIPTION:

ADDRESS:

SHEET TITLE:

ARCHITECTURAL PLAN

DESIGNED BY:

DRAWN BY:

CKD BY:

CLIENT NAME:

SCALE: 1:100

DATE:

SHEET NUMBER:

A014