


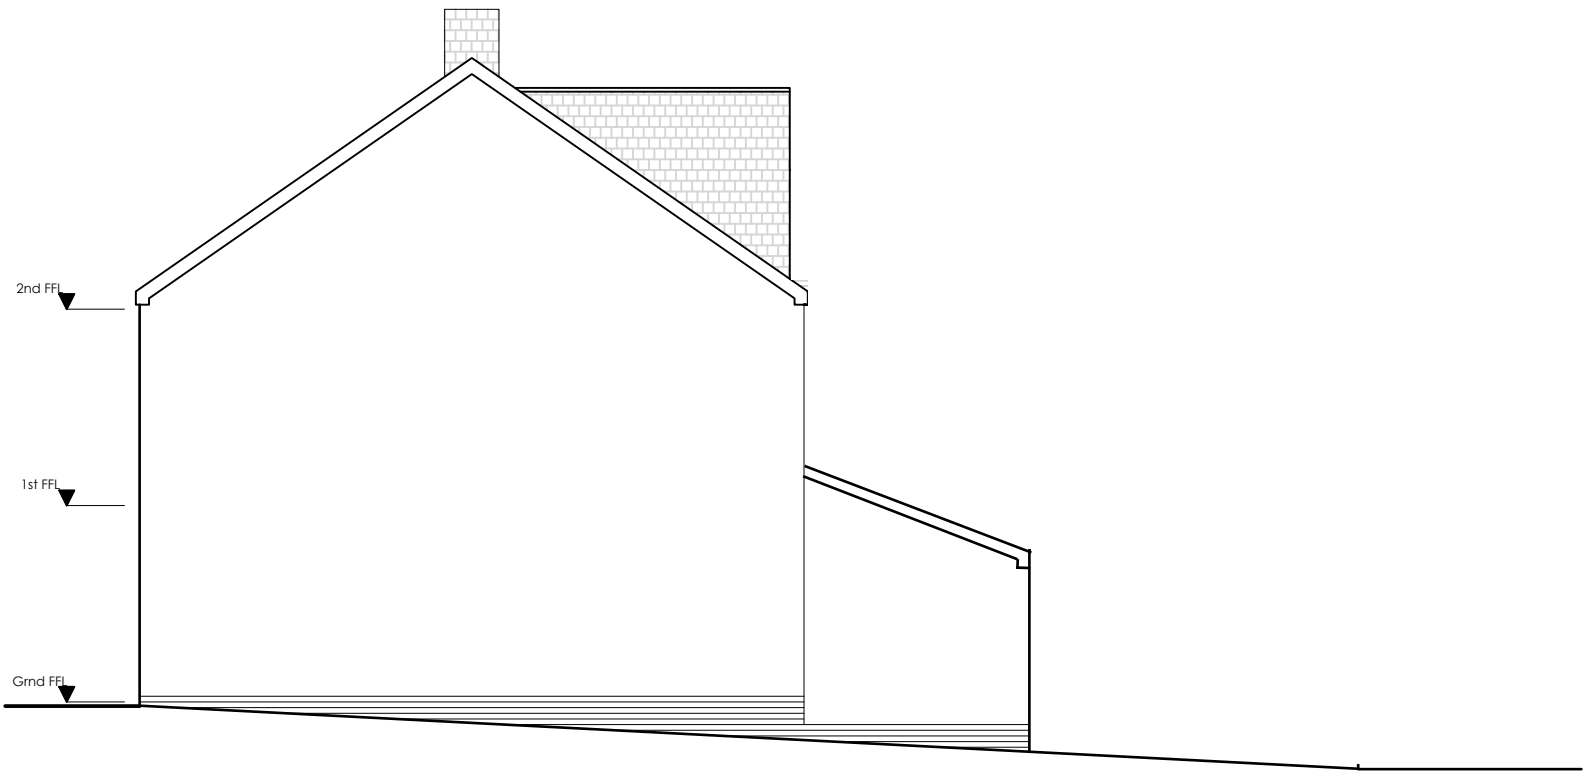

3 EXISTING SIDE ELEVATION
SCALE: 1:100

PROJECT TITLE:

EXISTING SIDE ELEVATION

PROJECT DESCRIPTION:

ADDRESS:

SHEET TITLE:

ARCHITECTURAL PLAN

DESIGNED BY:

DRAWN BY:

CKD BY:

CLIENT NAME:

SCALE:

1:100

DATE:

SHEET NUMBER:

A010