



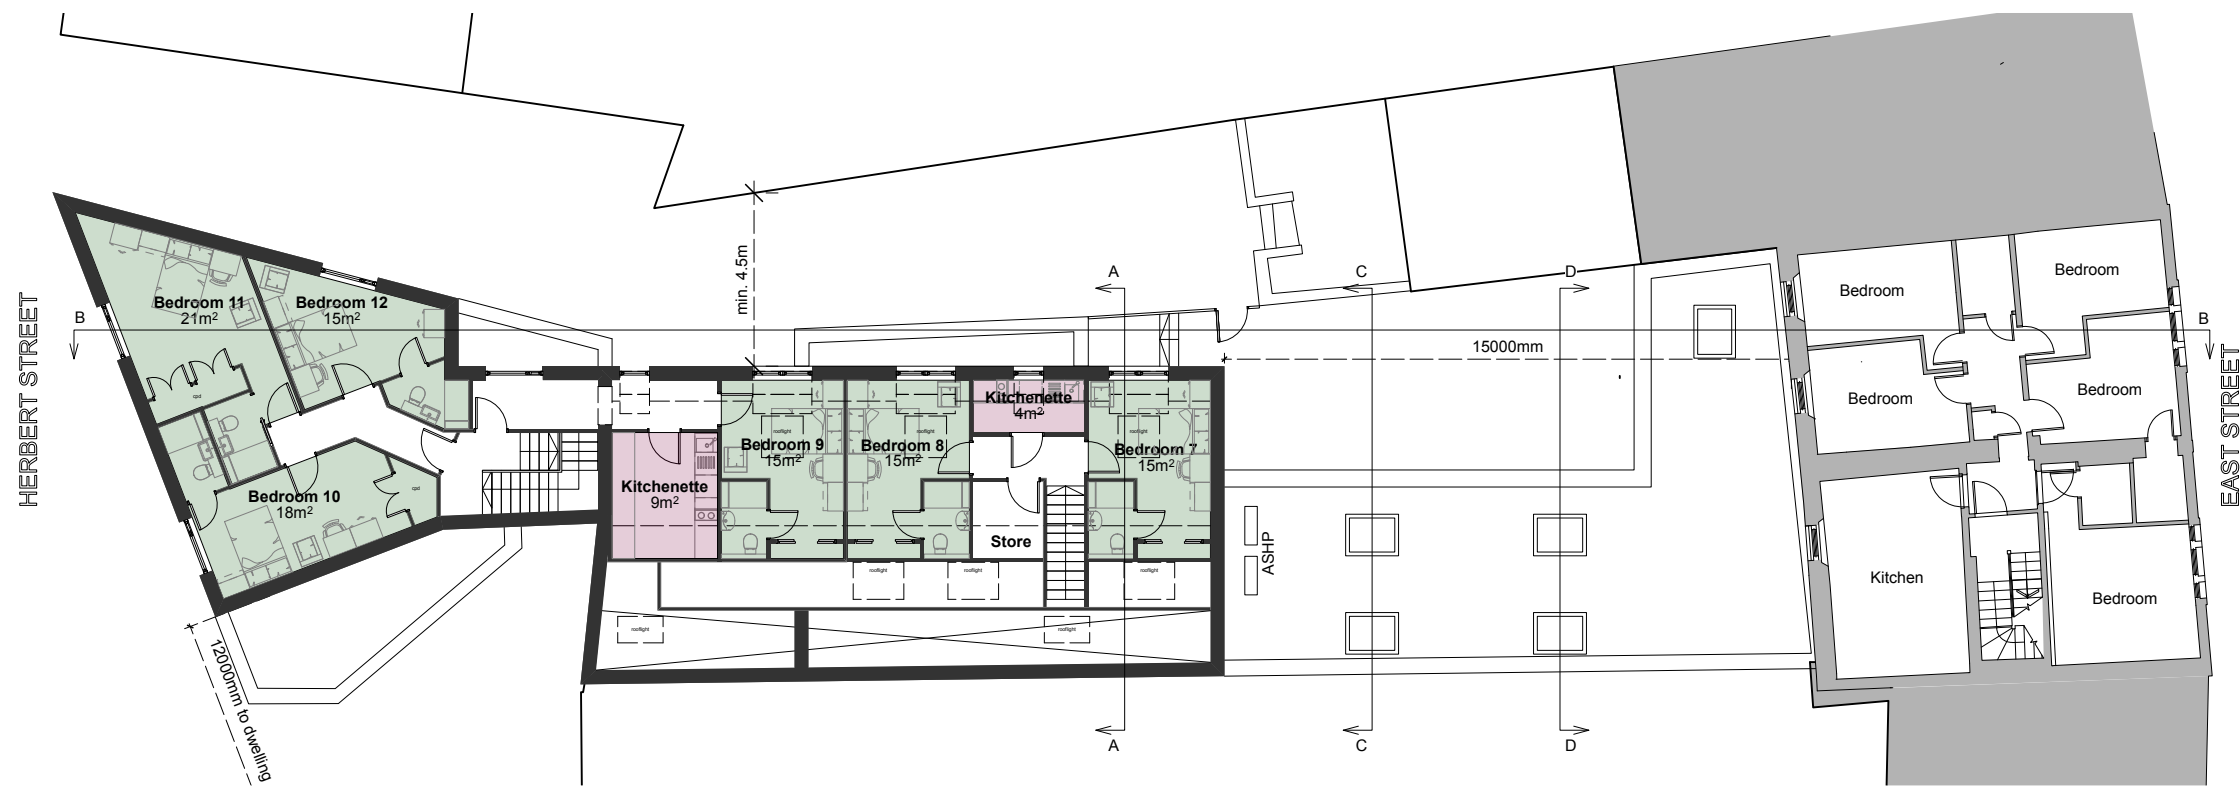

Proposed First Floor Plan

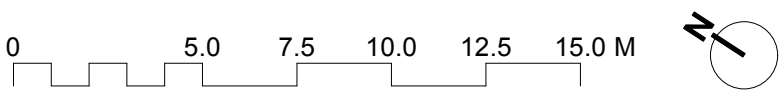

Proposed Ground Floor Plan



|                                        |            |          |
|----------------------------------------|------------|----------|
| Updates to reflect daylight assessment | 14/11/2025 | P6       |
| Kitchen and Bed 5 amendments           | 12/11/2025 | P5       |
| Layout amendments                      | 07/11/2025 | P3       |
| REVISION SUMMARY                       | DATE       | REVISION |