


Proposed Section / Elevation BB Through Garden



Proposed Section / Elevation CC Through Garden

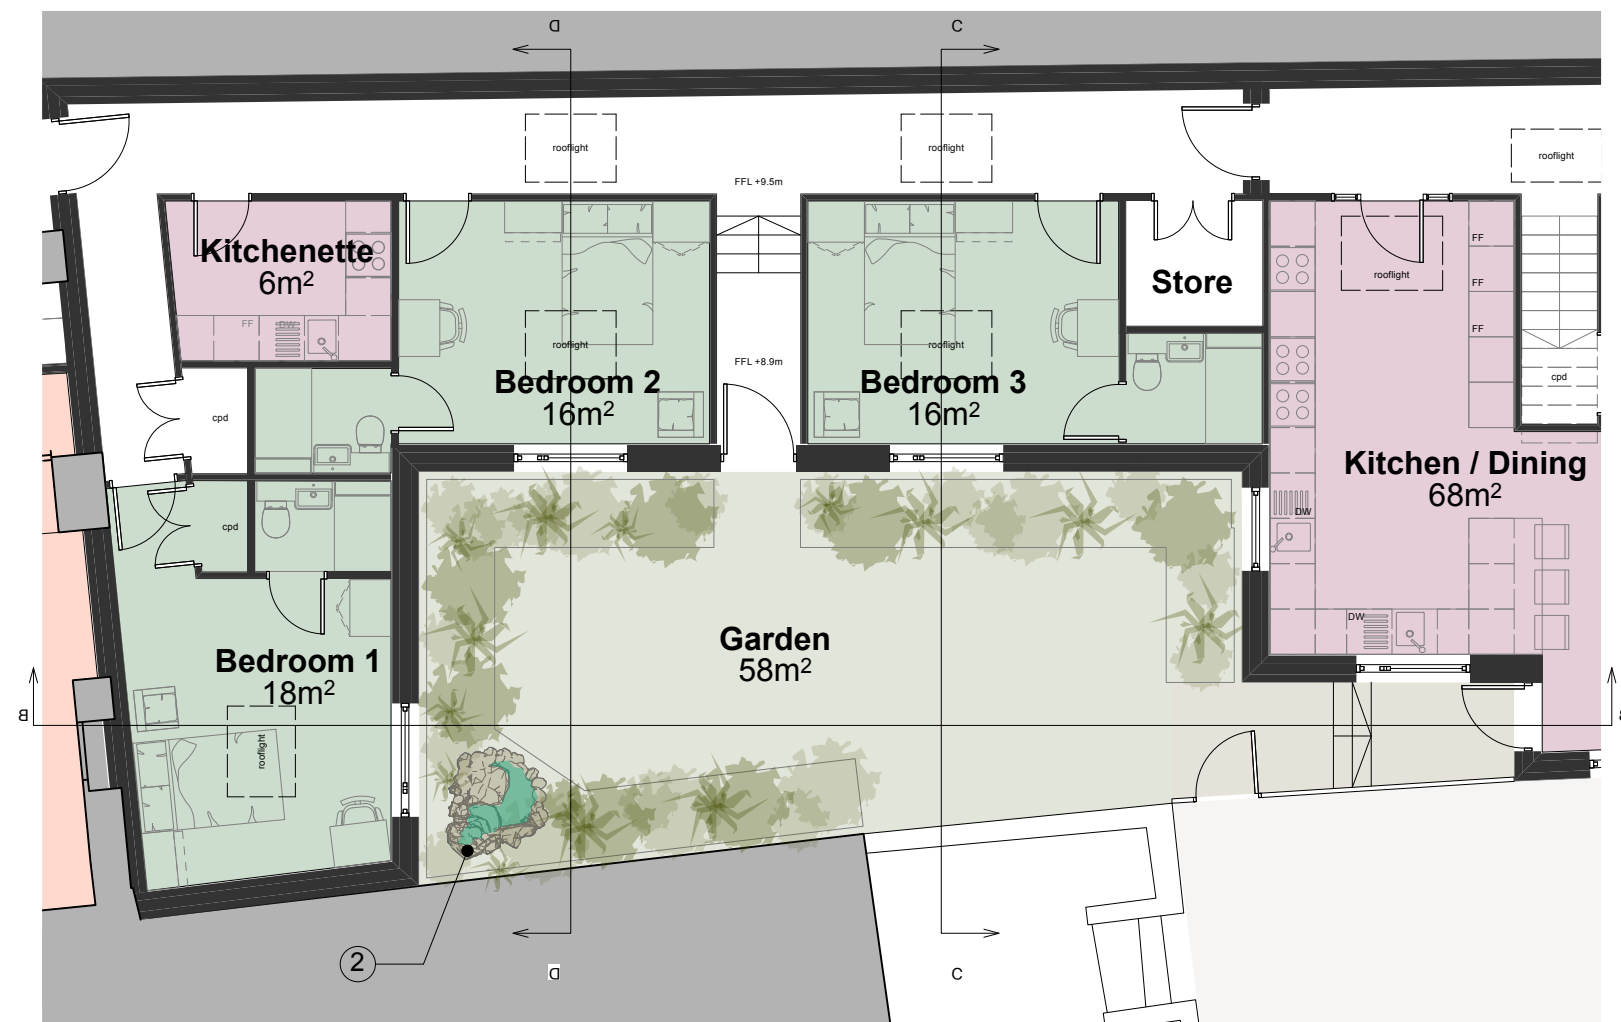


Proposed Ground Floor Plan



Proposed Section / Elevation DD Through Garden

- Notes
1. Obscure glazing to bottom windows
 2. Water feature

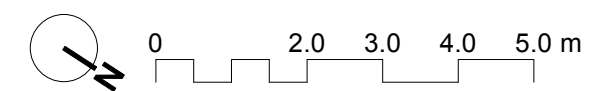

Additional dimensions added	18/11/2025	P4
Updates to reflect daylight assessment	14/11/2025	P3
Layout amendments	11/11/2025	P2
REVISION SUMMARY	DATE	REVISION