



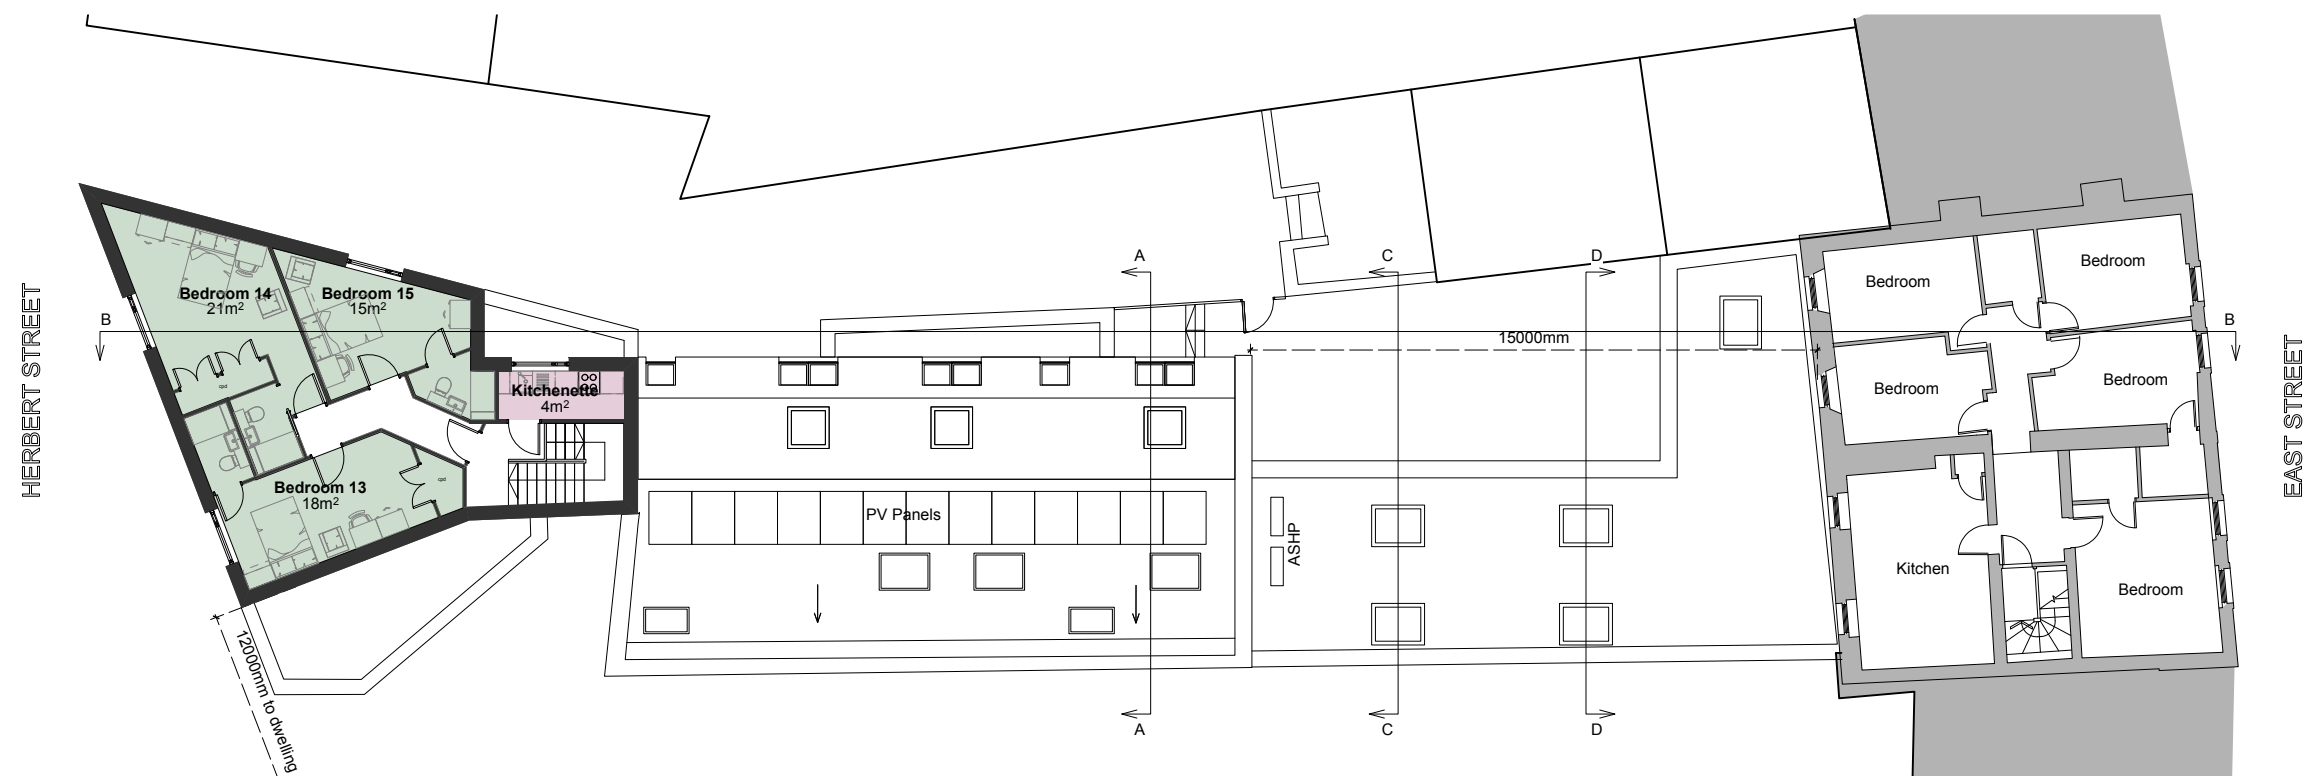

Proposed Second Floor Plan

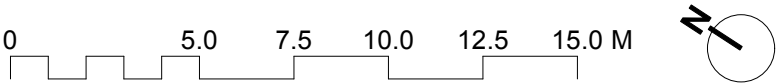

Updates to reflect daylight assessment	14/11/2025	P5
Layout amendments	07/11/2025	P3
Layout amendments	29/10/2025	P2
REVISION SUMMARY		DATE REVISION