




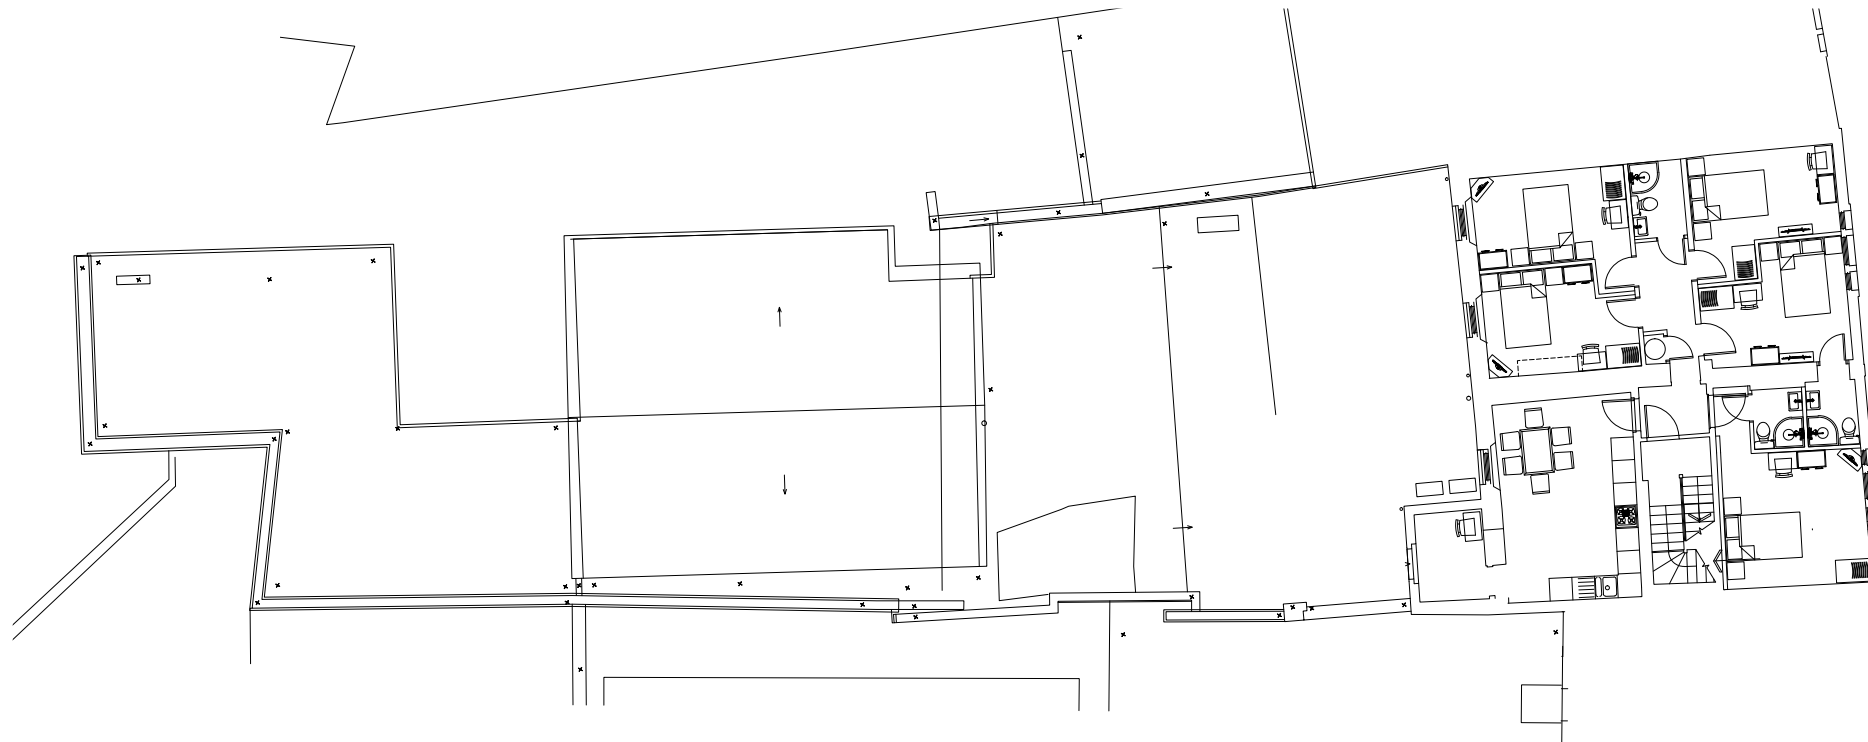

**Existing First Floor Plan**

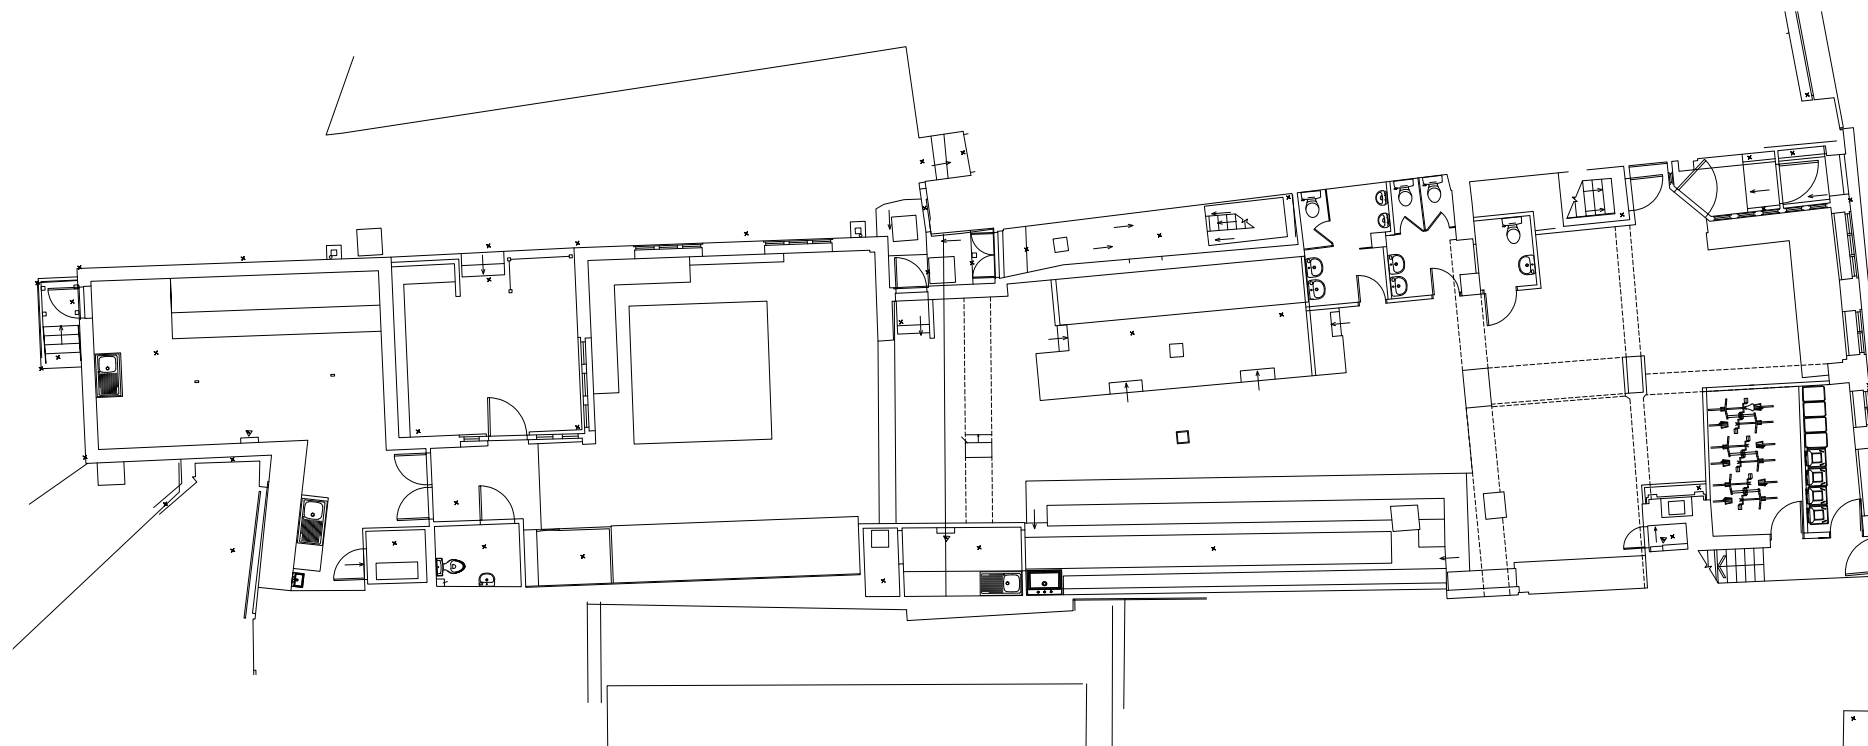

**Existing Ground Floor Plan**

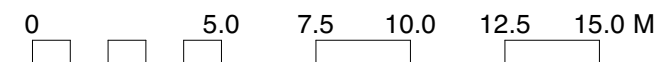

Note: Internal layouts based on approved drawings for application reference 23/00686/F, which is currently being implemented

REVISION SUMMARY DATE REVISION