


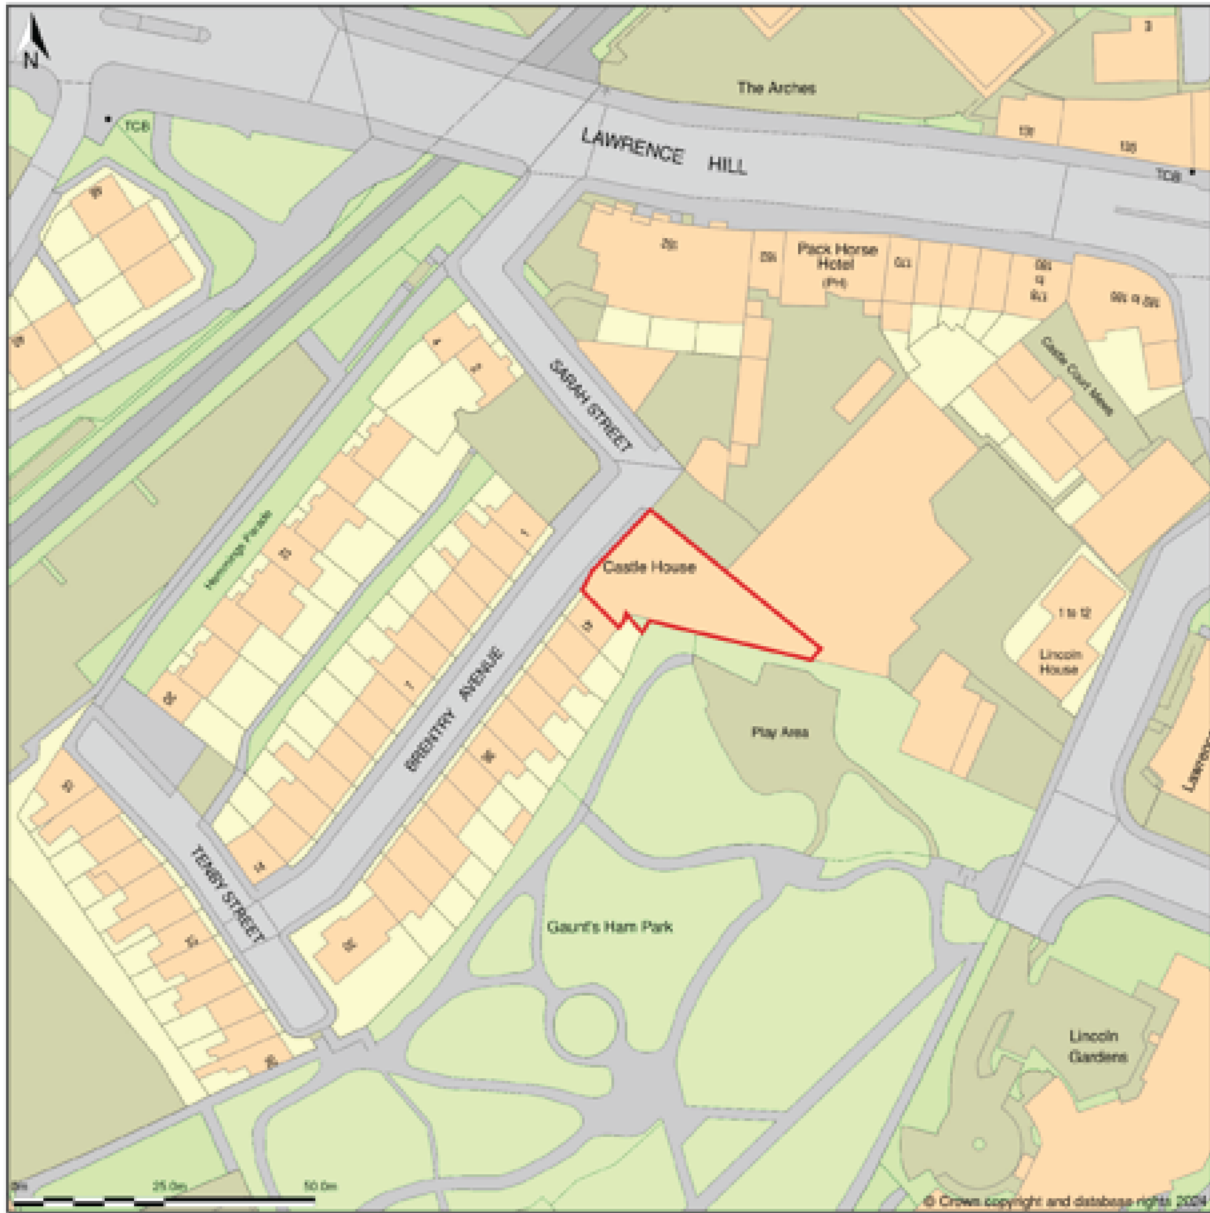

BACK OF EXISTING BUILDING FROM GAUNT'S HAM PARK



SIDE OF EXISTING BUILDING. ACCESS FROM BRENTRY AV



REAR OF NO 41 BRENTRY AV




VIEW FROM BRENTRY AV TOWARDS NO 42



41 BRENTRY AV

SERGIO HUIDOBRO ARCHITECTURE 23 Wathen Road, Bristol, BS6 5BY Mob: + 44 77947 66971	Drawing No PL.244.01.00	Revision 0	Revision		Notes	
	Scale 1:100@A3	September 2025	1.-			
	Buiding conversion	Client Evans AV Staging Ltd	2.-			
Address Castle House, Brentry Avenue, Bristol BS5 0DL		3.-				
Drawing Title Location plan and pics area			4.-			
			5.-			


PL
01

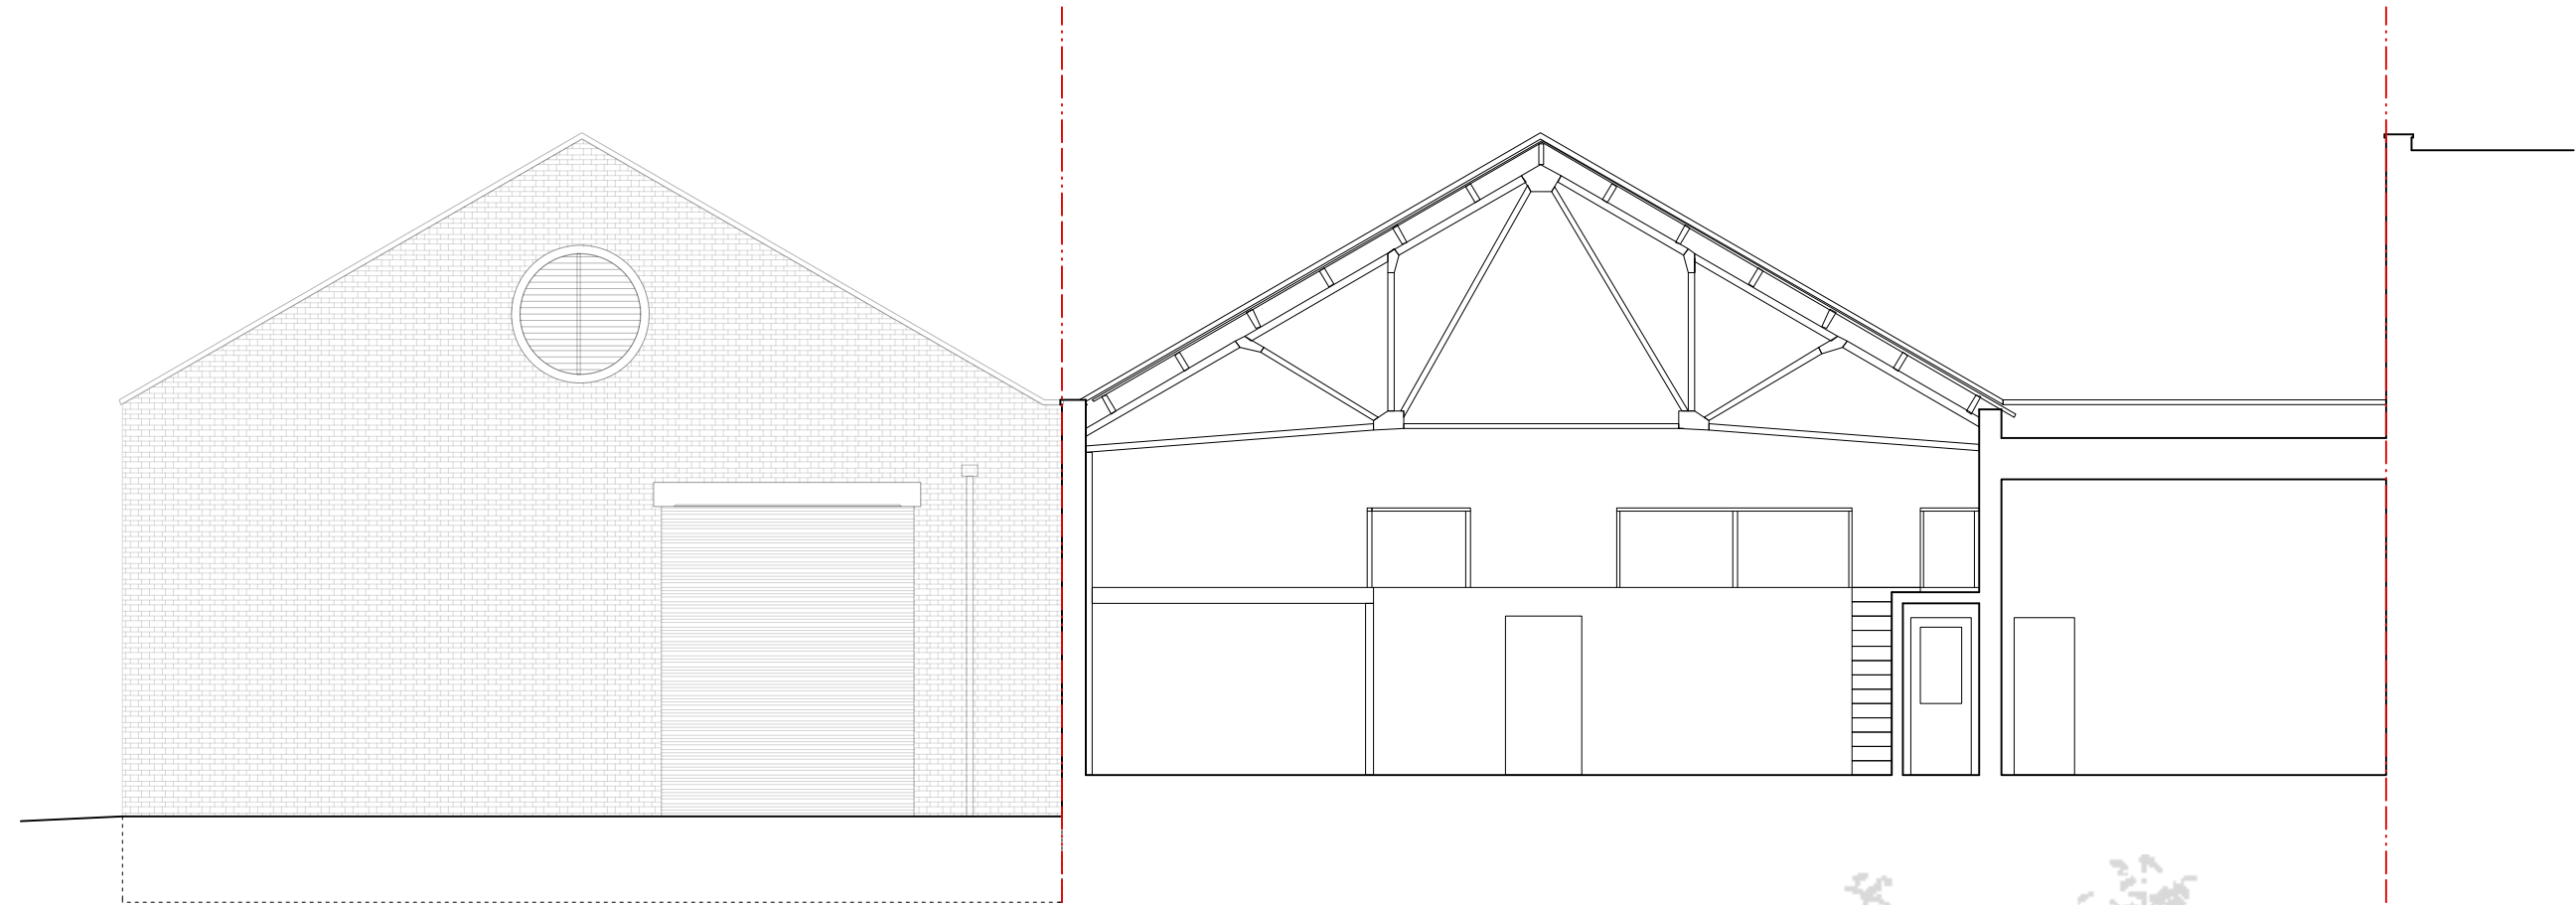

42 BRENTY AV

41 BRENTY AV


PL
03

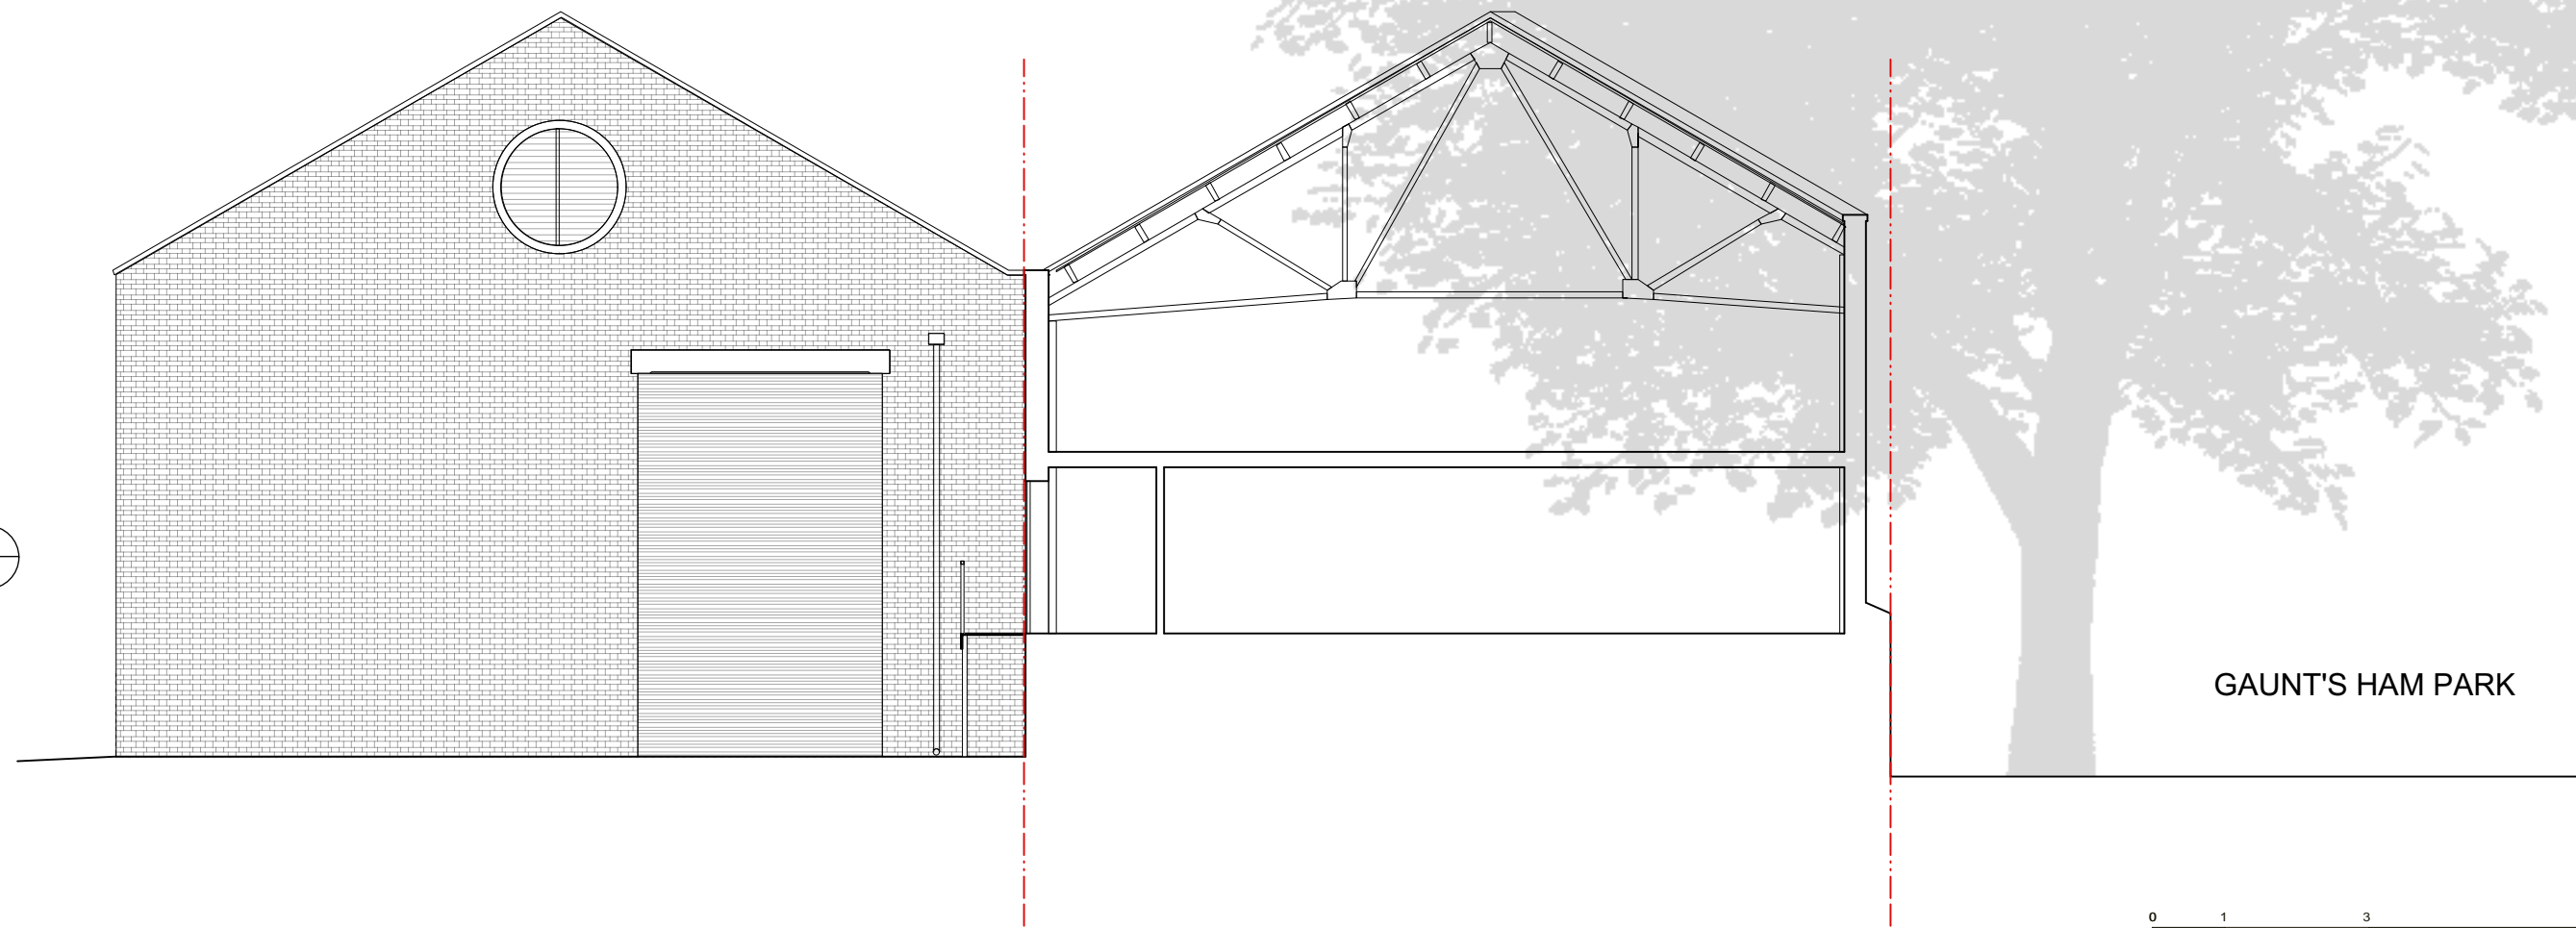


GAUNT'S HAM PARK




SERGIO HUIDOBRO ARCHITECTURE 23 Wathen Road, Bristol, BS6 5BY Mob: + 44 77947 66971	Drawing No PL.244.02.00	Revision 0	Revision	Notes
	Scale 1:100@A2	September 2025	1.- 2.- 3.- 4.- 5.-	
	Buiding conversion	Client Evans AV Staging Ltd		
	Address Castle House, Brentry Avenue, Bristol BS5 0DL			
Drawing Title Section PL-01, PL-03				

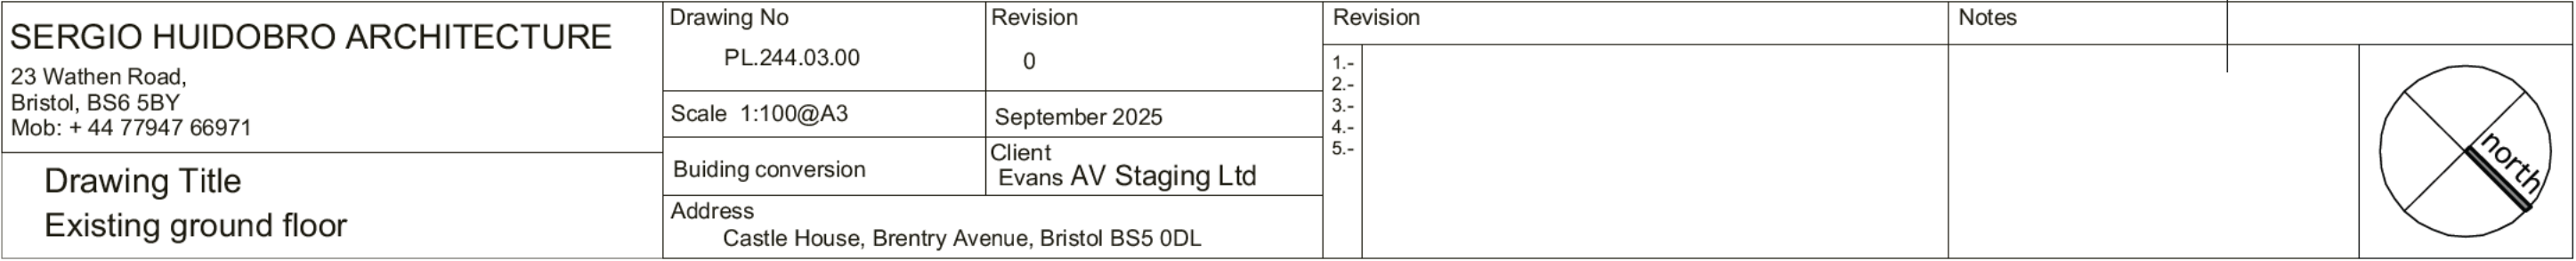


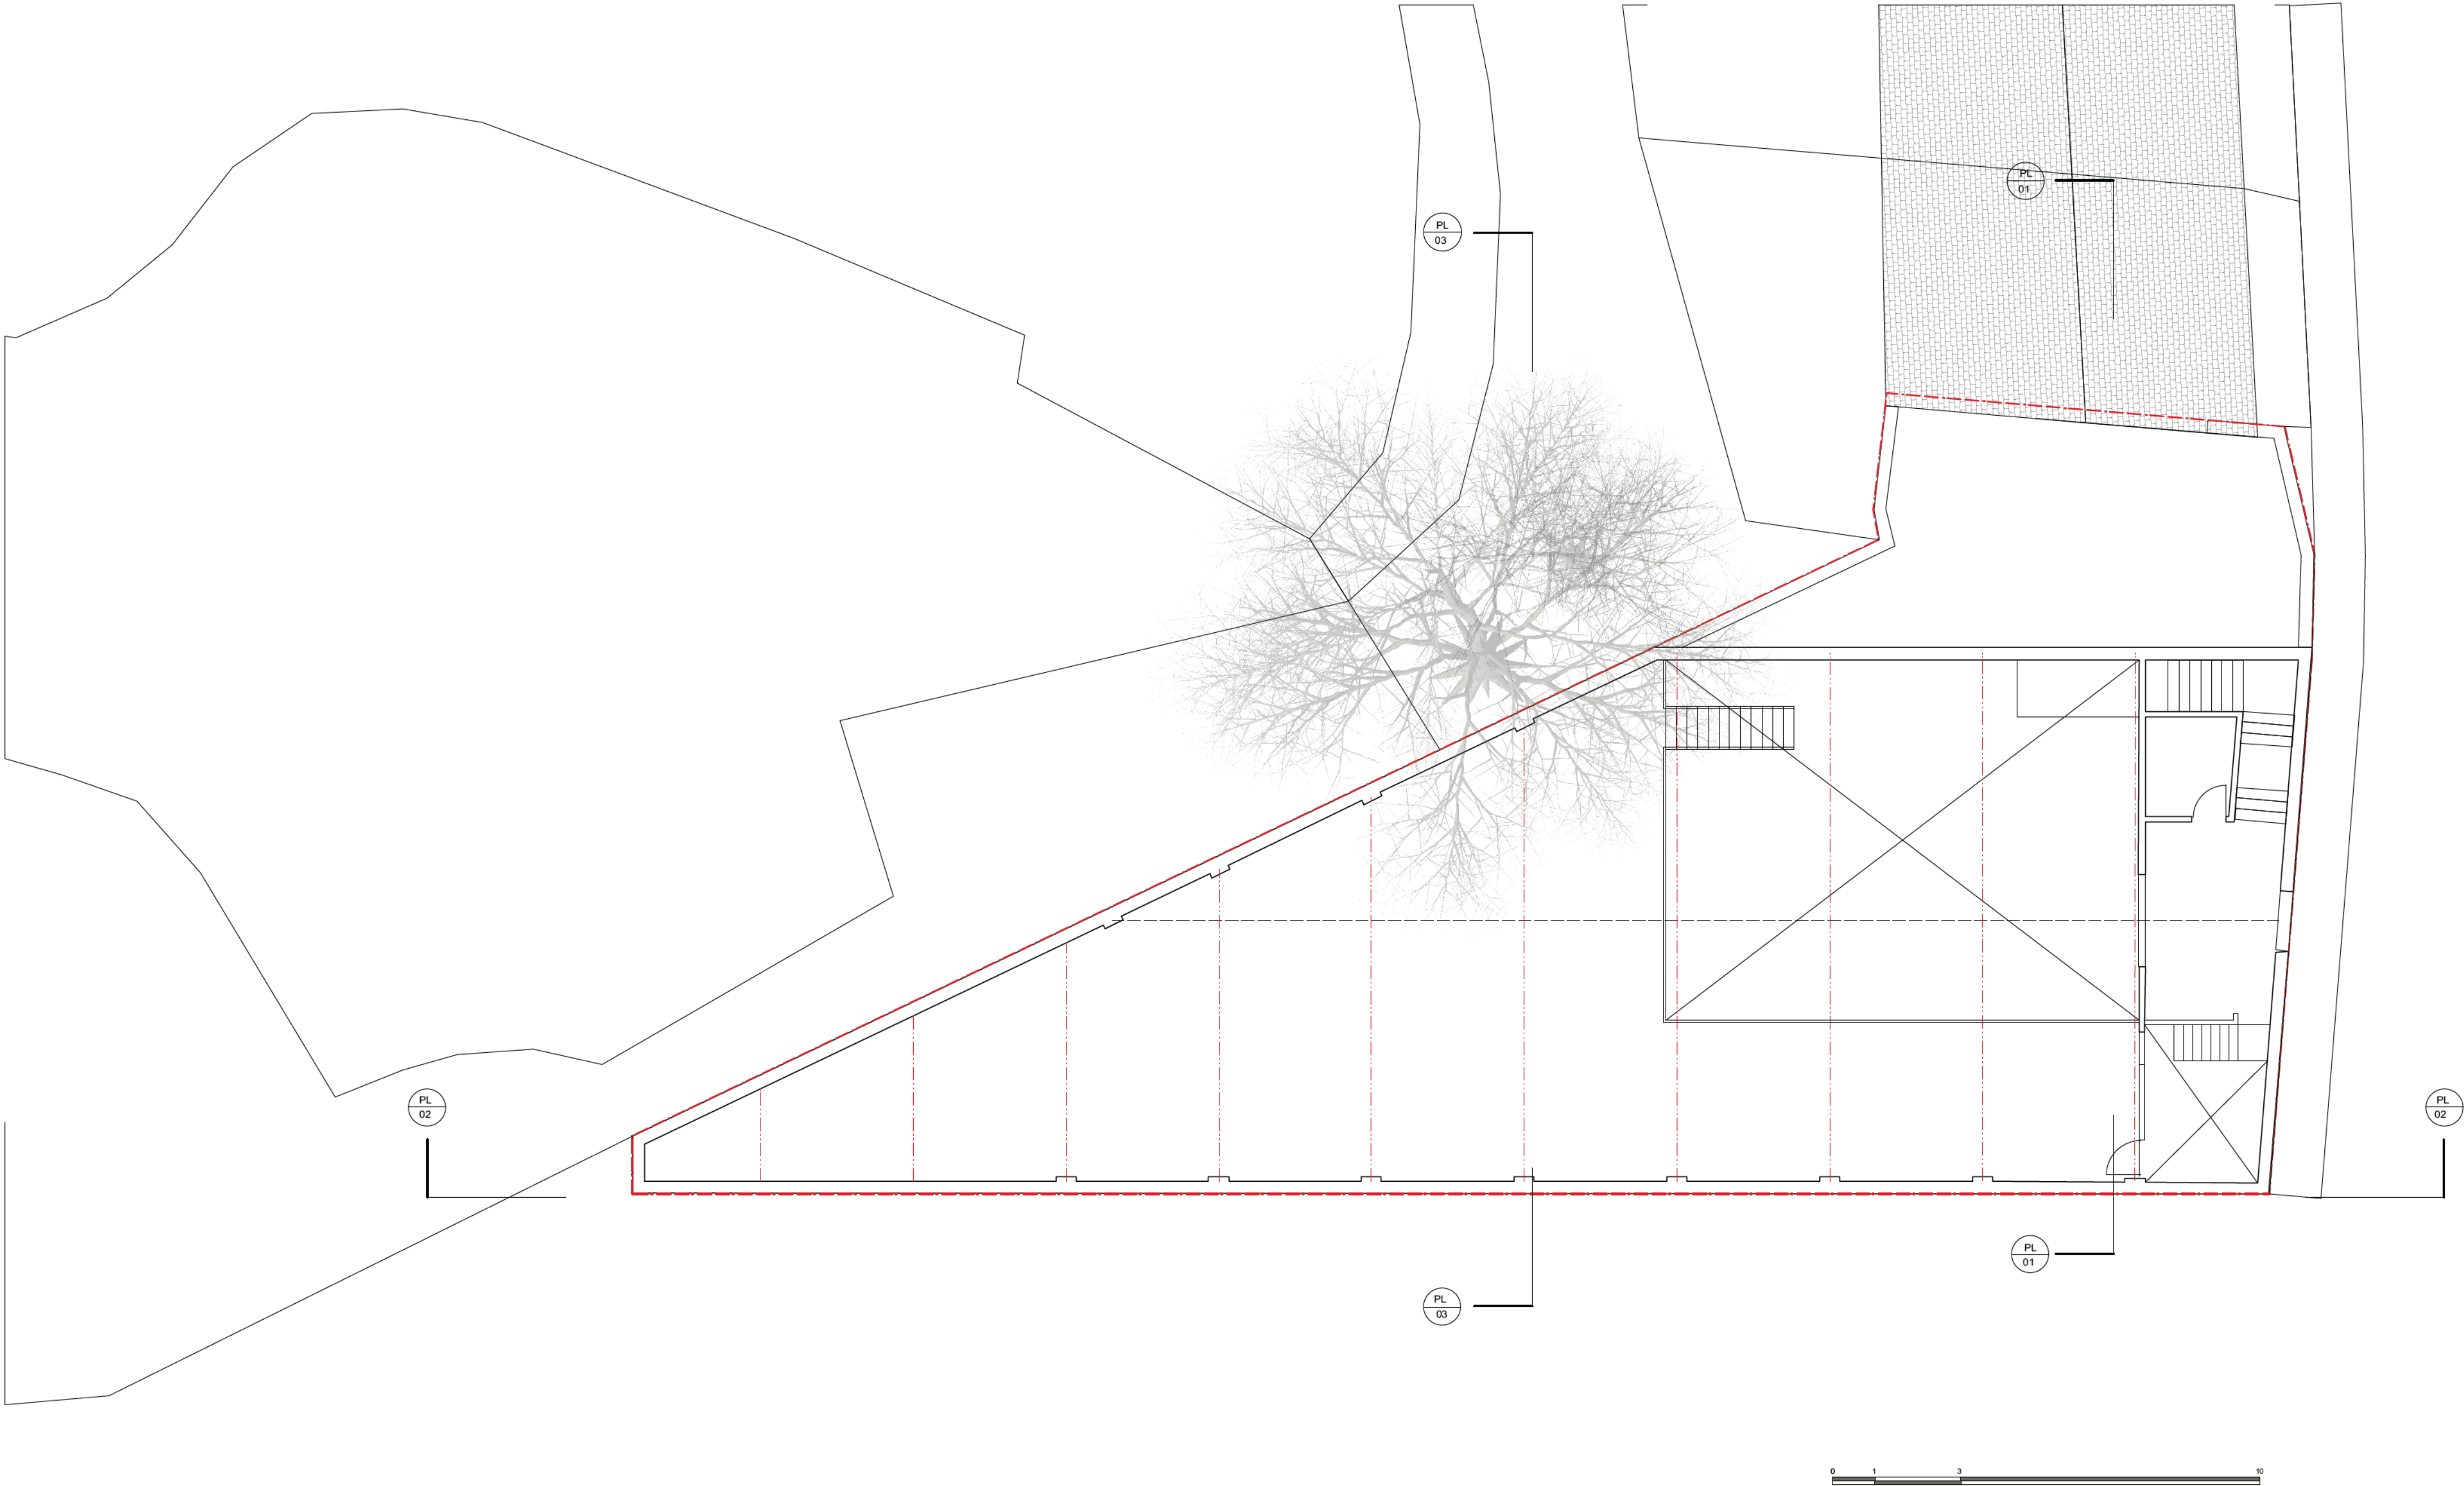

SERGIO HUIDOBRO ARCHITECTURE 23 Wathen Road, Bristol, BS6 5BY Mob: + 44 77947 66971	Drawing No PL.244.04.00	Revision 0	Revision 1.- 2.- 3.- 4.- 5.-		Notes		
	Scale 1:100@A3	September 2025					
	Buiding conversion	Client Evans AV Staging Ltd					
	Address Castle House, Brentry Avenue, Bristol BS5 0DL						
Drawing Title Existing 1st floor							

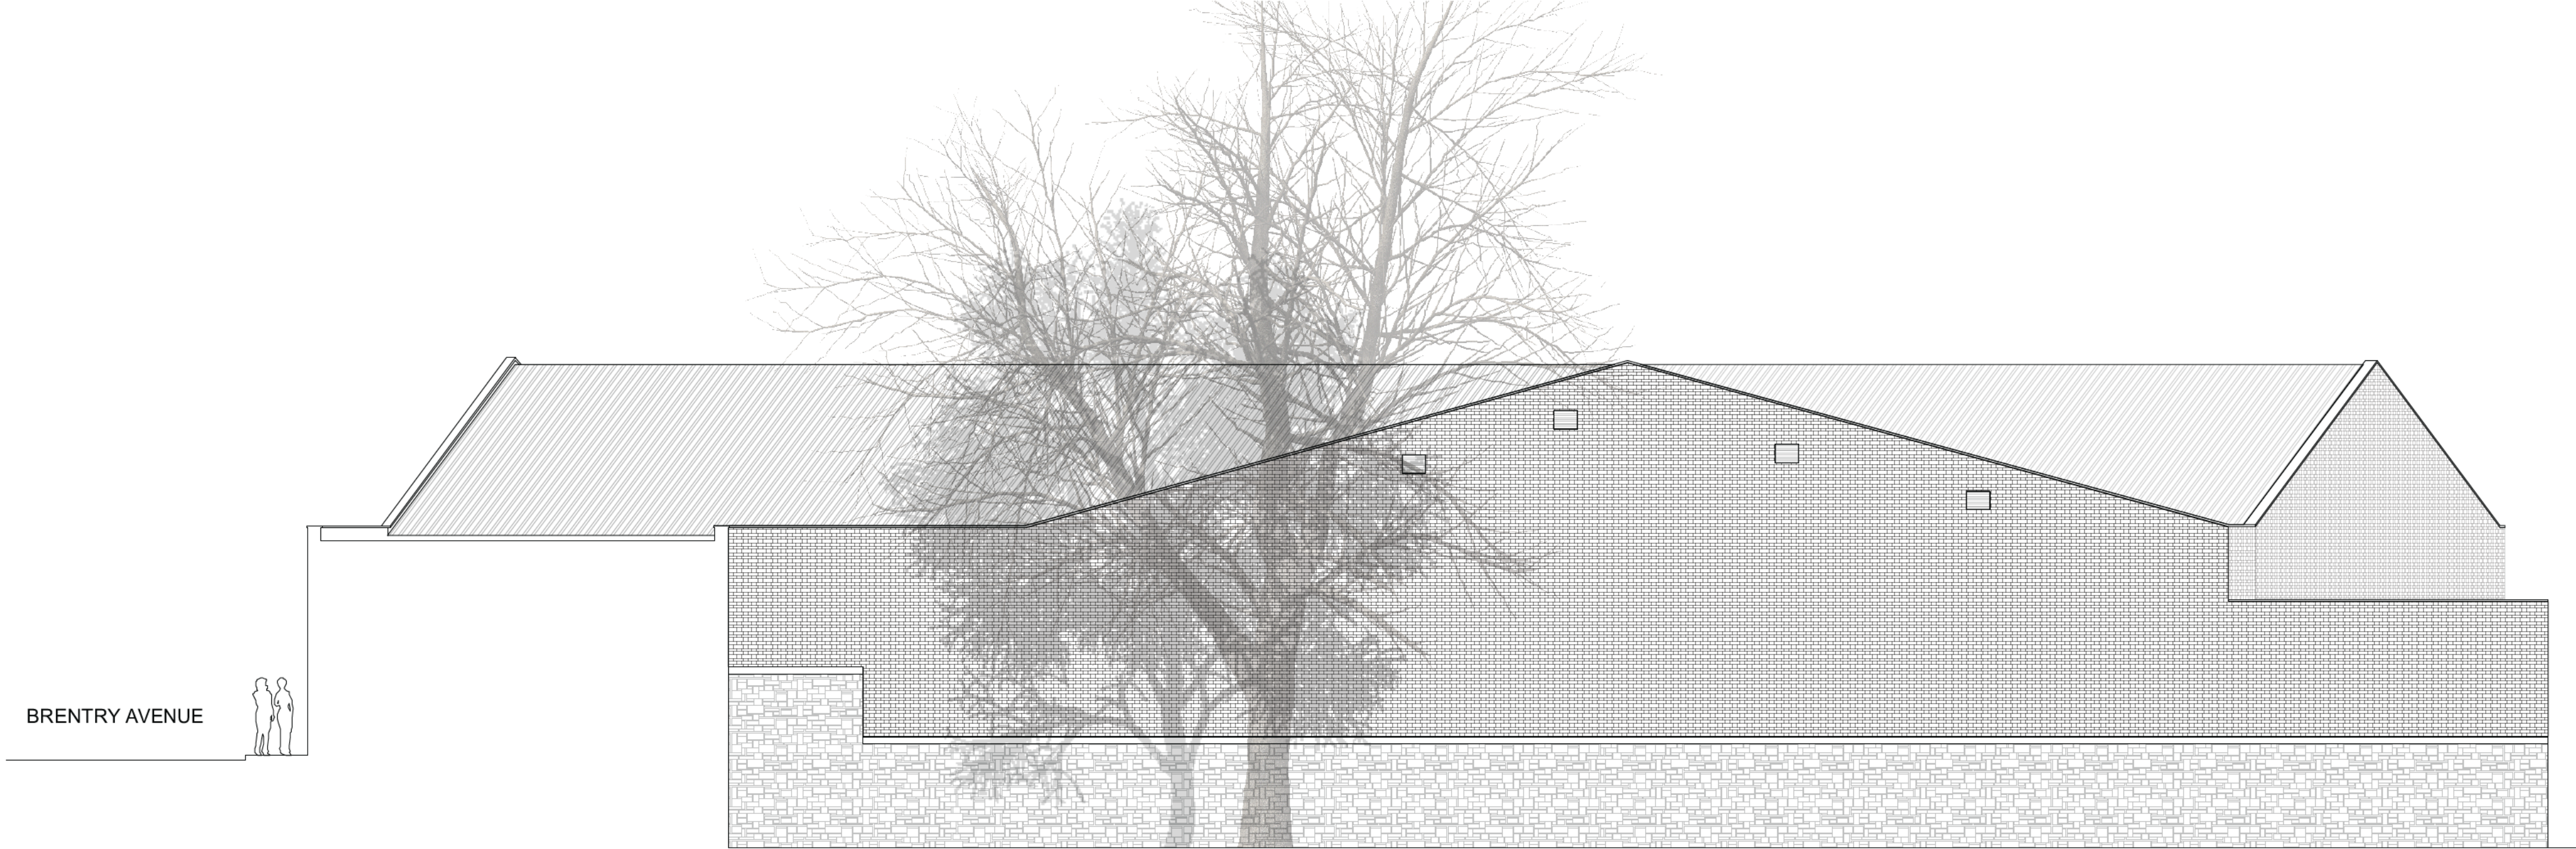


ELEVATION TO GAUNT'S HAM PARK

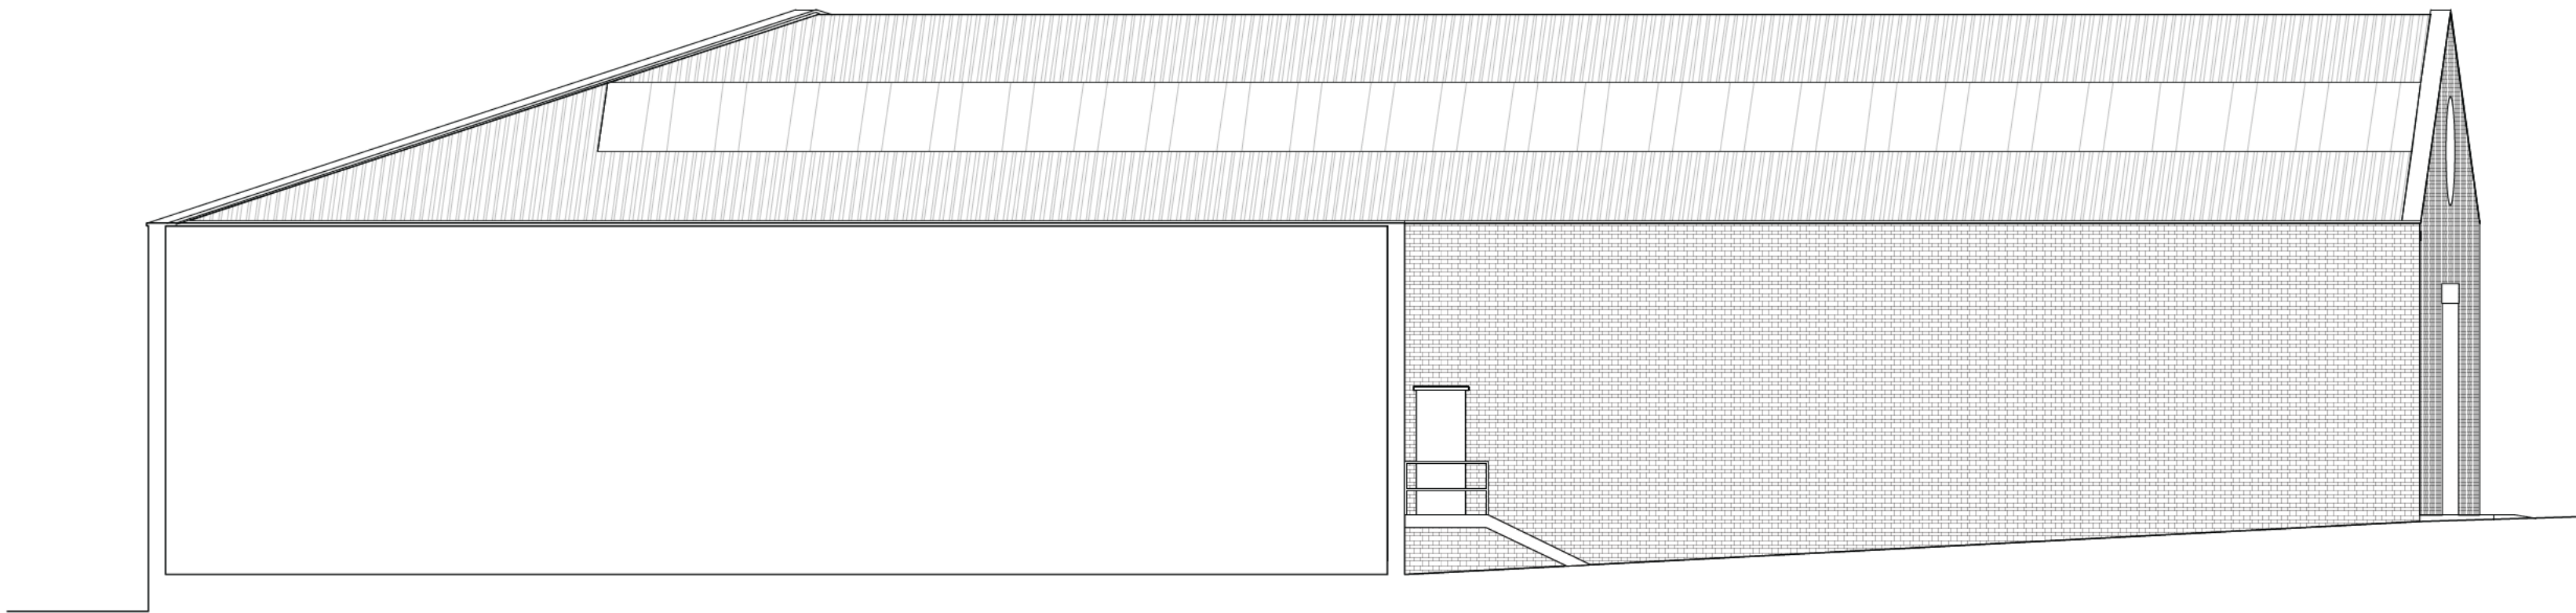

PL
02




SERGIO HUIDOBRO ARCHITECTURE 23 Wathen Road, Bristol, BS6 5BY Mob: + 44 77947 66971	Drawing No PL.244.05.00	Revision 0	1.-		
	Scale 1:100@A3	September 2025	2.-		
	Buiding conversion	Client	3.-		
	Address	Evans AV Staging Ltd	4.-		
	Castle House, Brenty Avenue, Bristol BS5 0DL		5.-		
Drawing Title Section PL-02, elevation					

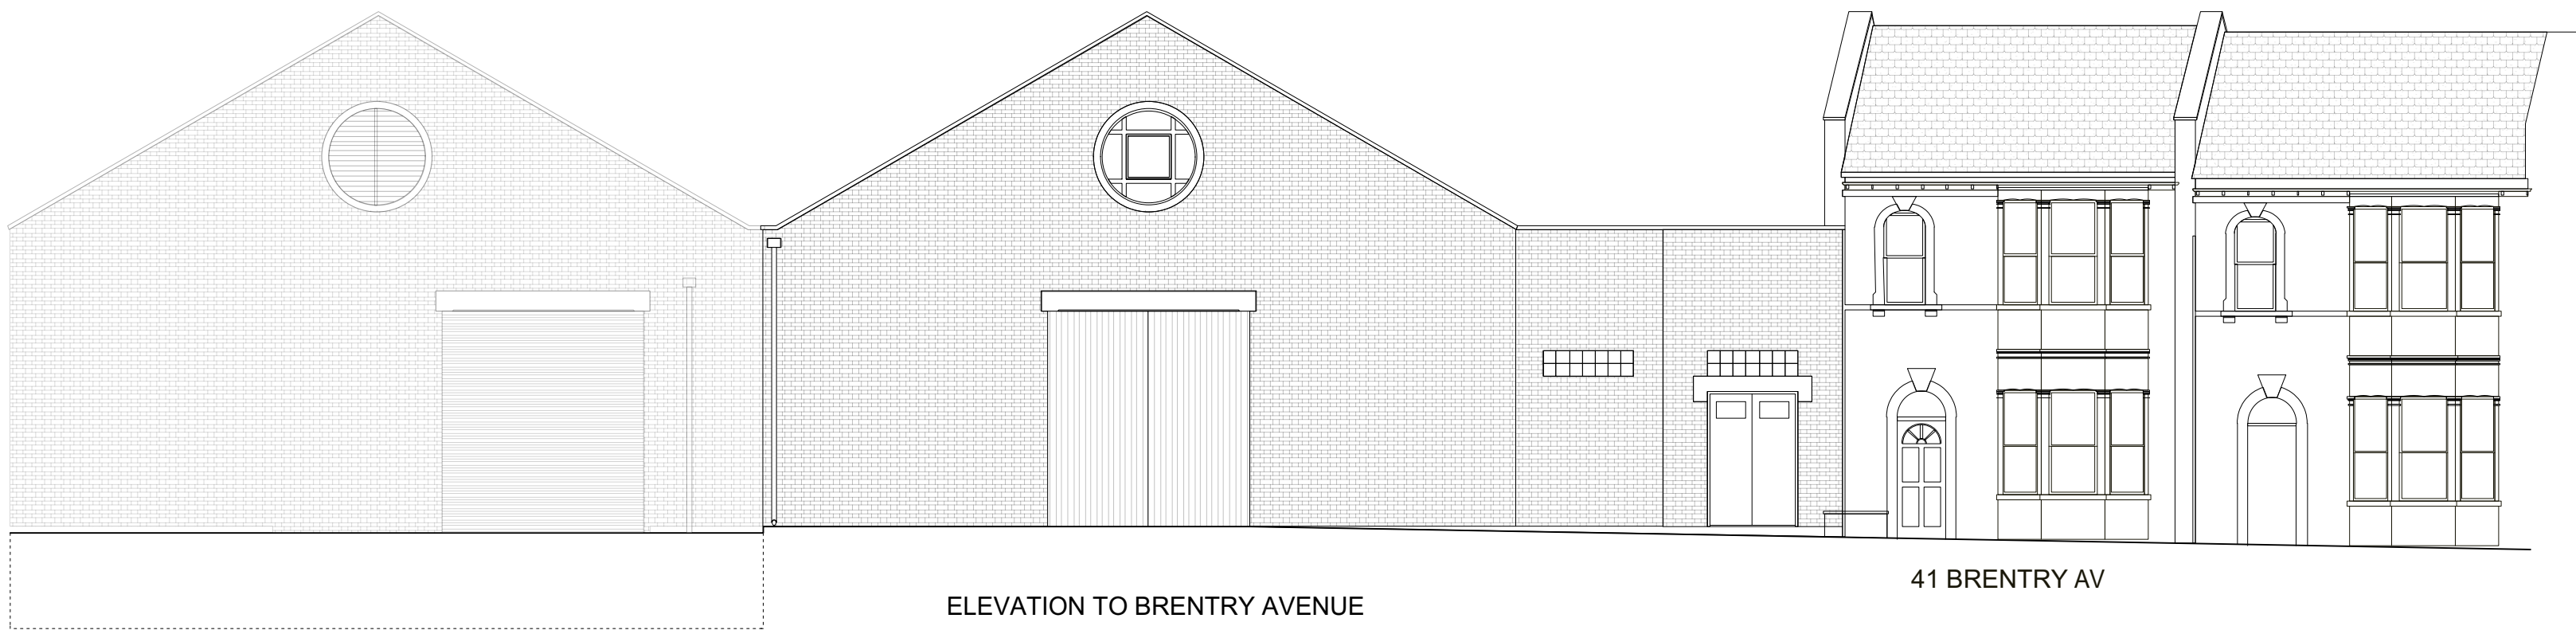

SERGIO HUIDOBRO ARCHITECTURE 23 Wathen Road, Bristol, BS6 5BY Mob: + 44 77947 66971	Drawing No PL.244.06.00	Revision 0	Revision		Notes
	Scale 1:100@A3	September 2025	1.-		
	Buiding conversion	Client Evans AV Staging Ltd	2.-		
	Address Castle House, Brentry Avenue, Bristol BS5 0DL		3.-		
Drawing Title Existing main elevation			4.-		
			5.-		



SERGIO HUIDOBRO ARCHITECTURE 23 Wathen Road, Bristol, BS6 5BY Mob: + 44 77947 66971	Drawing No PL.244.07.00	Revision 0	Revision		Notes	
	Scale 1:100@A3	September 2025	1.-			
	Buiding conversion	Client Evans AV Staging Ltd	2.-			
	Address Castle House, Brentry Avenue, Bristol BS5 0DL		3.-			
Drawing Title Proposed ground floor			4.-			
			5.-			

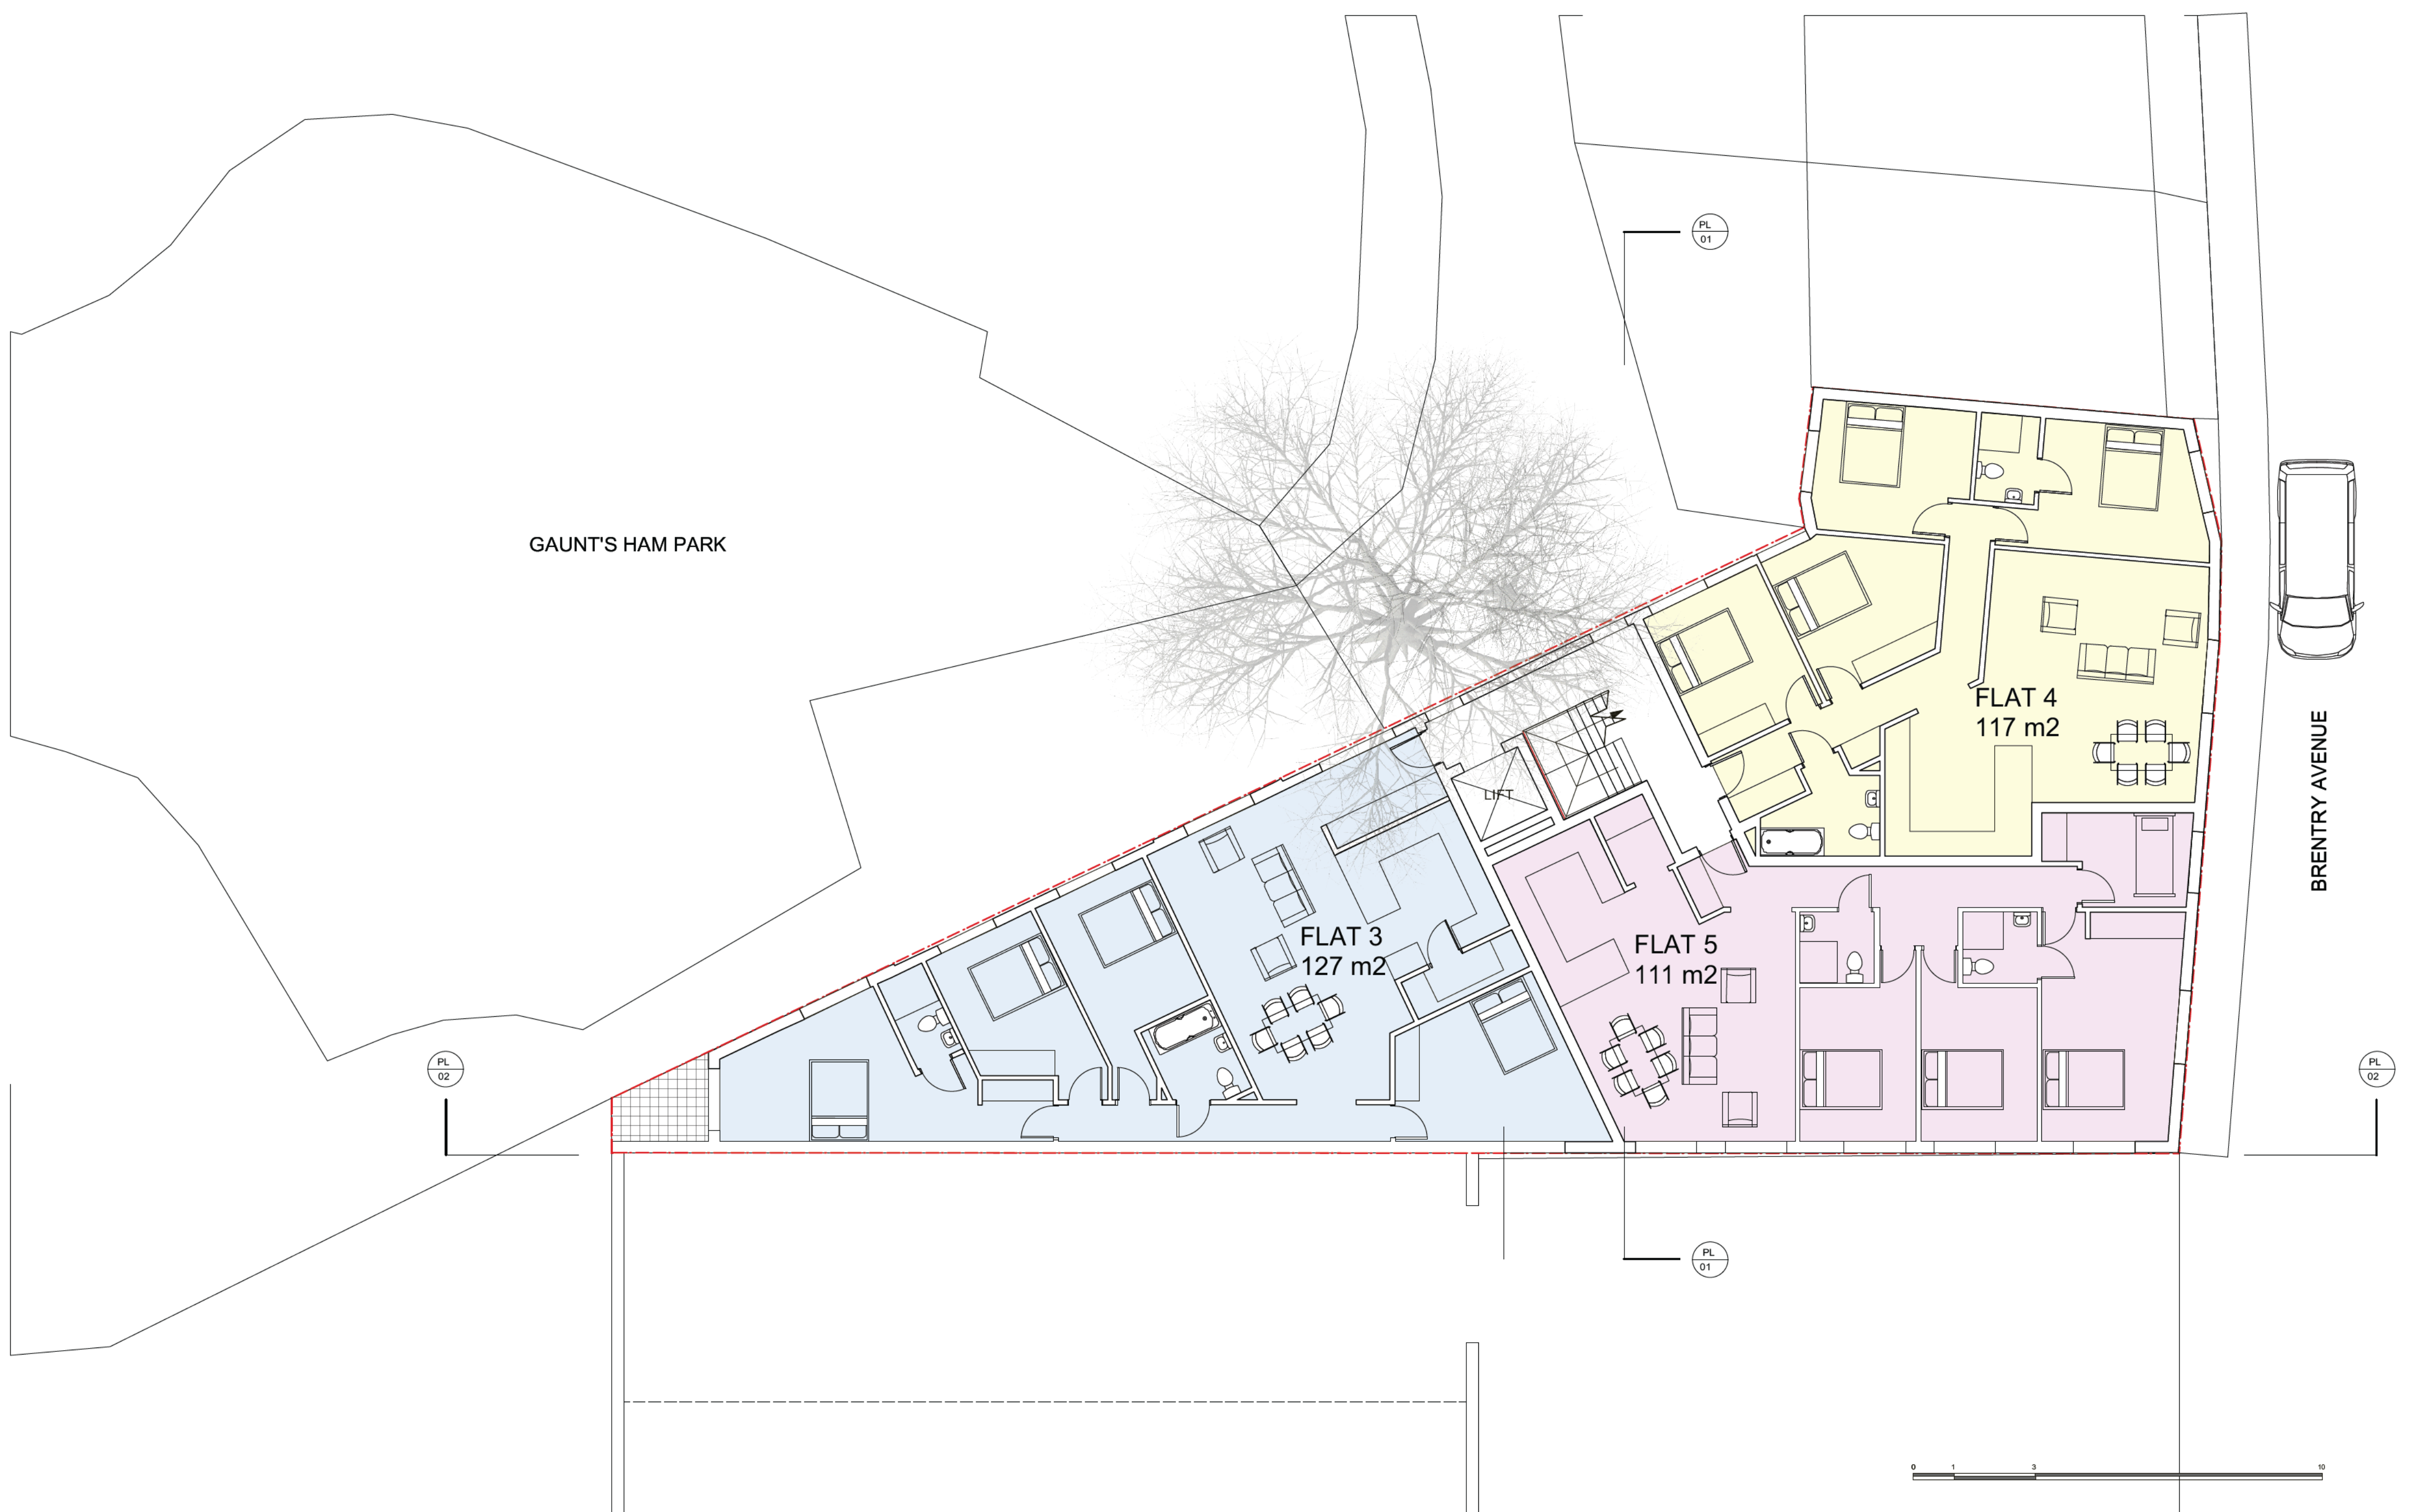


SERGIO HUIDOBRO ARCHITECTURE 23 Wathen Road, Bristol, BS6 5BY Mob: + 44 77947 66971	Drawing No	PL.244.08.00	Revision	0	Revision		Notes		
	Scale	1:100@A3		September 2025		1.-			
	Buiding conversion			Client		2.-			
	Address	Castle House, Brentry Avenue, Bristol BS5 0DL	Evans AV Staging Ltd		3.-				
					4.-				
Drawing Title		Proposed first floor				5.-			



SERGIO HUIDOBRO ARCHITECTURE 23 Wathen Road, Bristol, BS6 5BY Mob: + 44 77947 66971	Drawing No PL.244.09.02	Revision 2	1.- Flat numbering 2.- Add section/view PL05 3.- 4.- 5.-	Notes Section/view PL05 - requested by planning officer	
	Scale 1:100@A3	December 2025			
	Buiding conversion	Client Evans AV Staging Ltd			
	Address Castle House, Brentry Avenue, Bristol BS5 0DL				
	Drawing Title Proposed second floor				




SERGIO HUIDOBRO ARCHITECTURE 23 Wathen Road, Bristol, BS6 5BY Mob: + 44 77947 66971	Drawing No PL.244.10.00	Revision 0	Revision 1.- 2.- 3.- 4.- 5.-	Notes		
	Scale 1:100@A3	September 2025				
	Buiding conversion	Client Evans AV Staging Ltd				
	Address Castle House, Brentry Avenue, Bristol BS5 0DL					

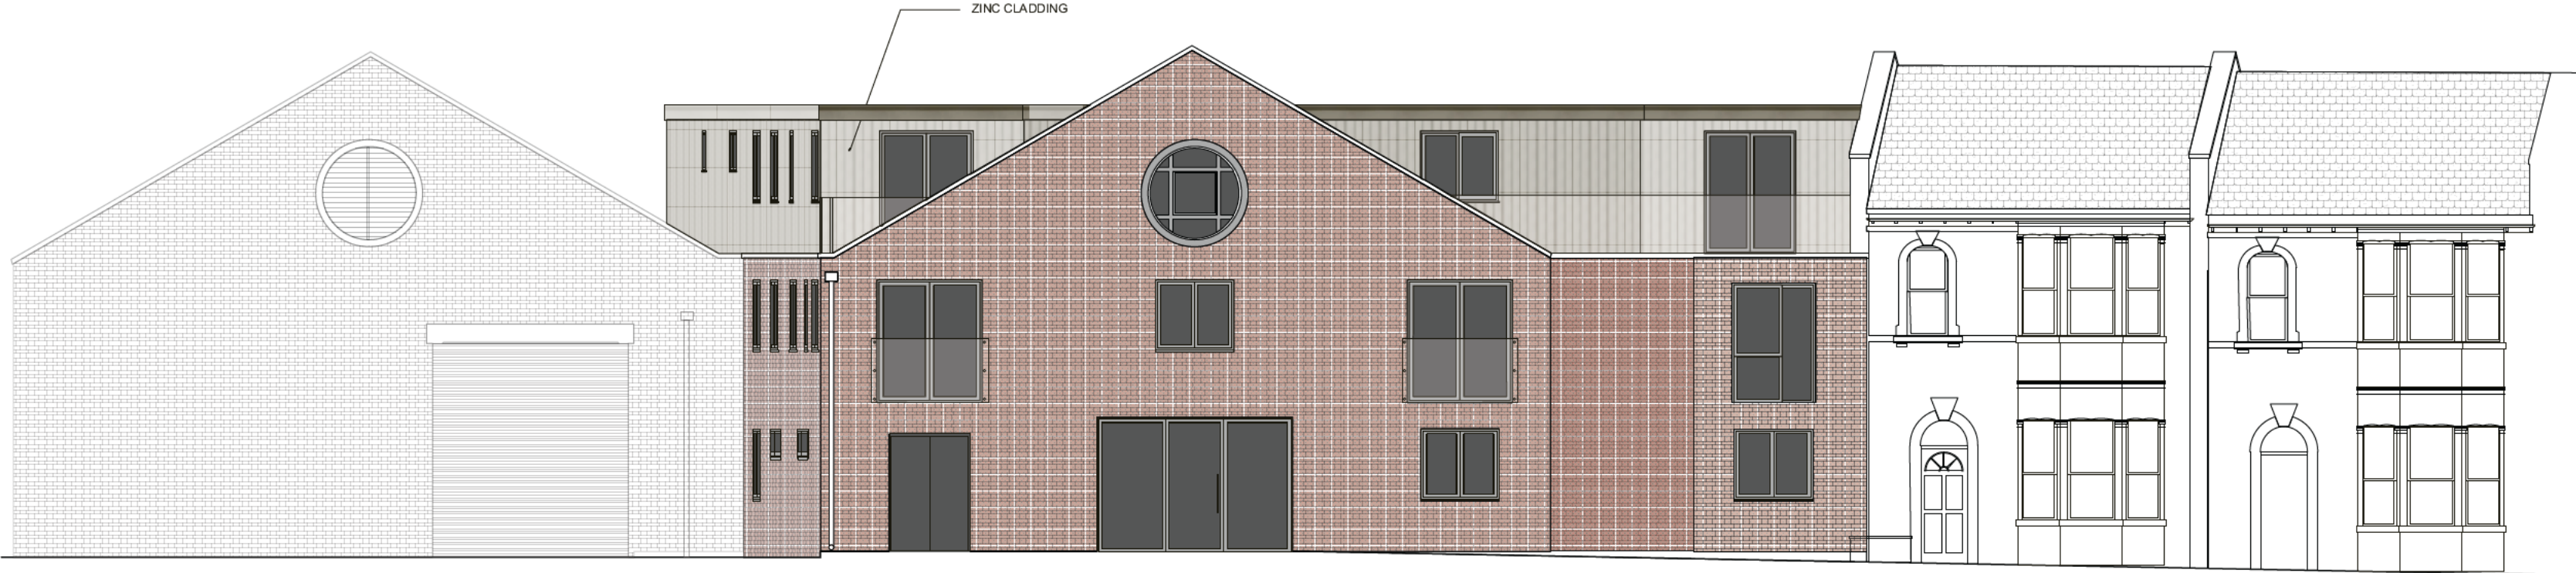


ELEVATION TO BRENTRY AVENUE



SERGIO HUIDOBRO ARCHITECTURE 23 Wathen Road, Bristol, BS6 5BY Mob: + 44 77947 66971	Drawing No PL.244.11.00	Revision 0	Revision	Notes
	Scale 1:100@A3	September 2025	1.-	
	Buiding conversion	Client Evans AV Staging Ltd	2.-	
	Address Castle House, Brentry Avenue, Bristol BS5 0DL		3.-	
			4.-	
Drawing Title Proposed main elevation & PL.02			5.-	

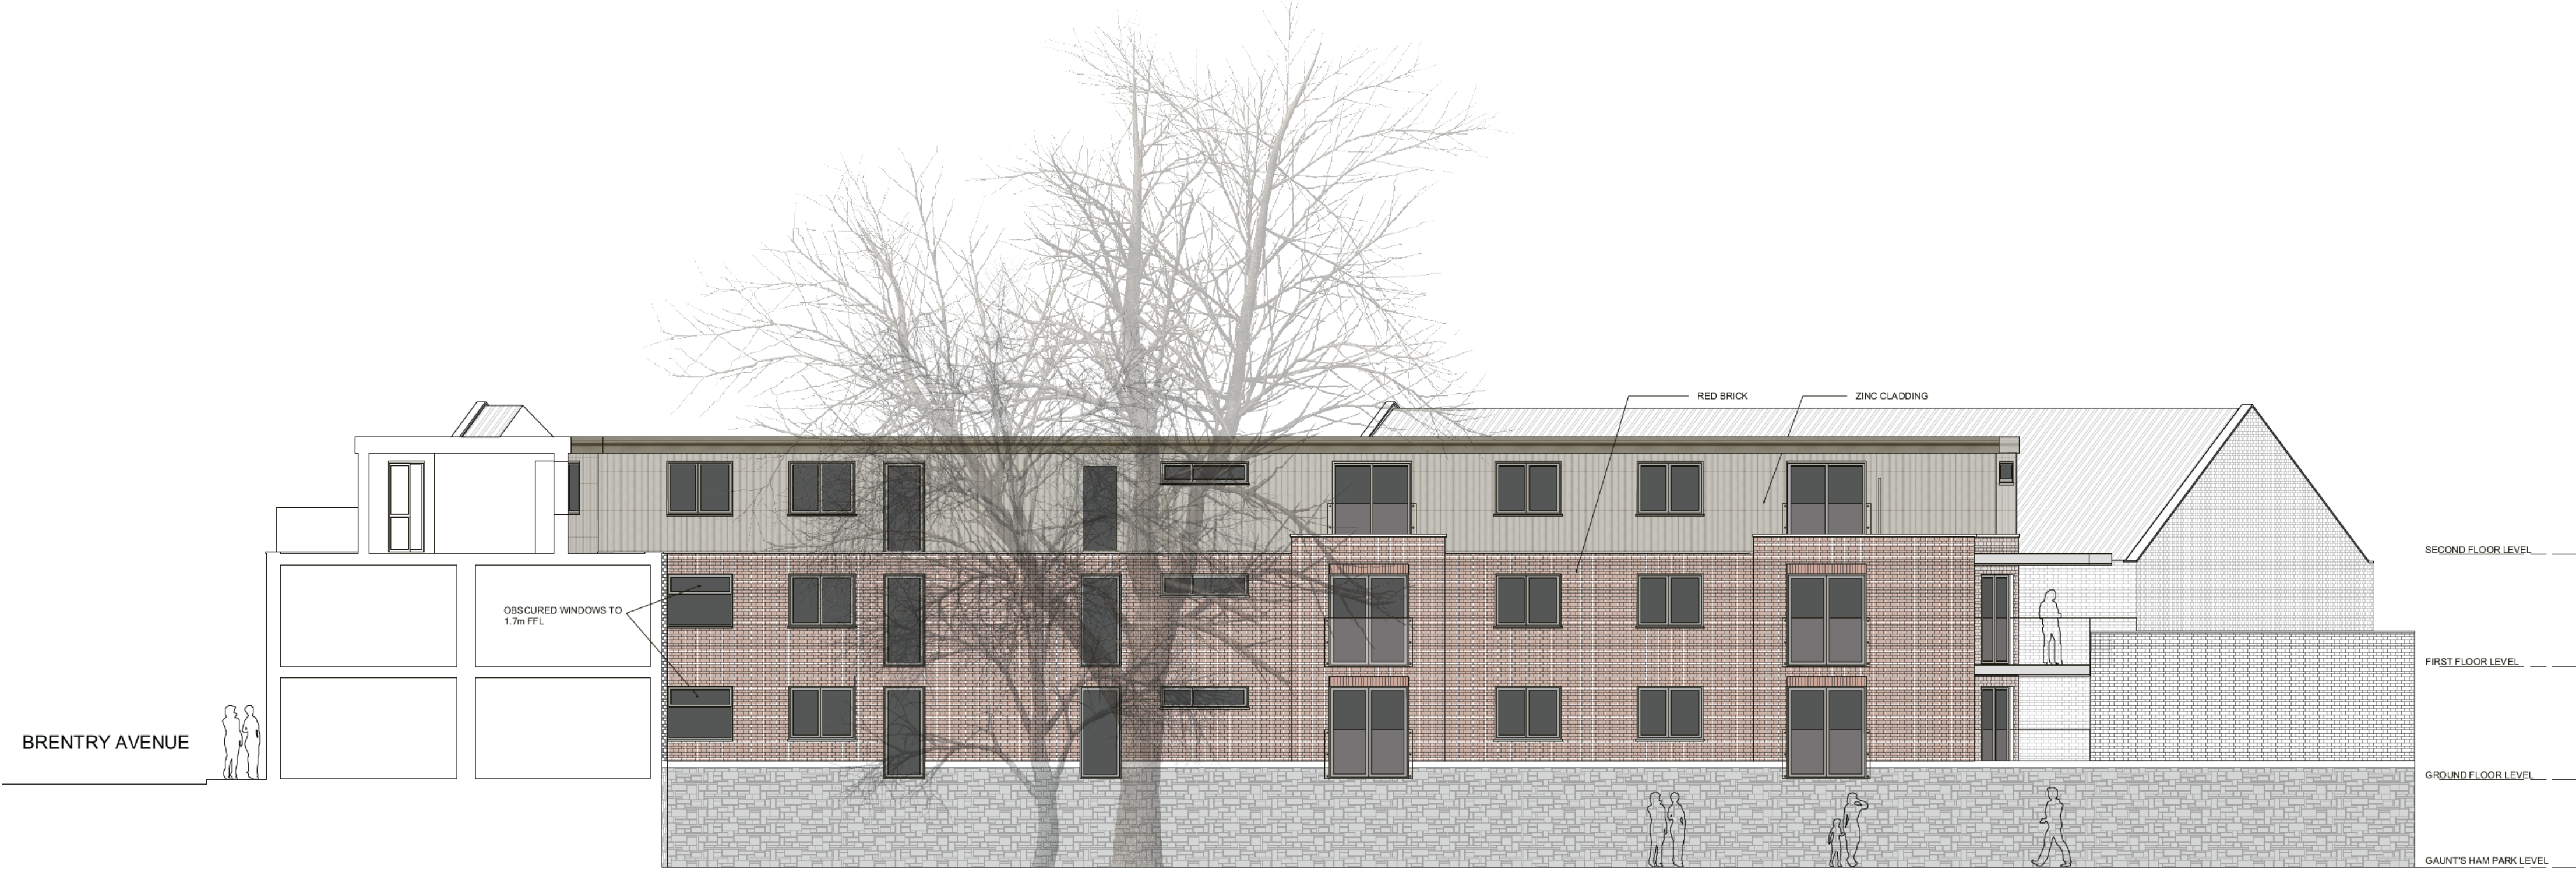

ELEVATION TO GAUNT'S HAM PARK

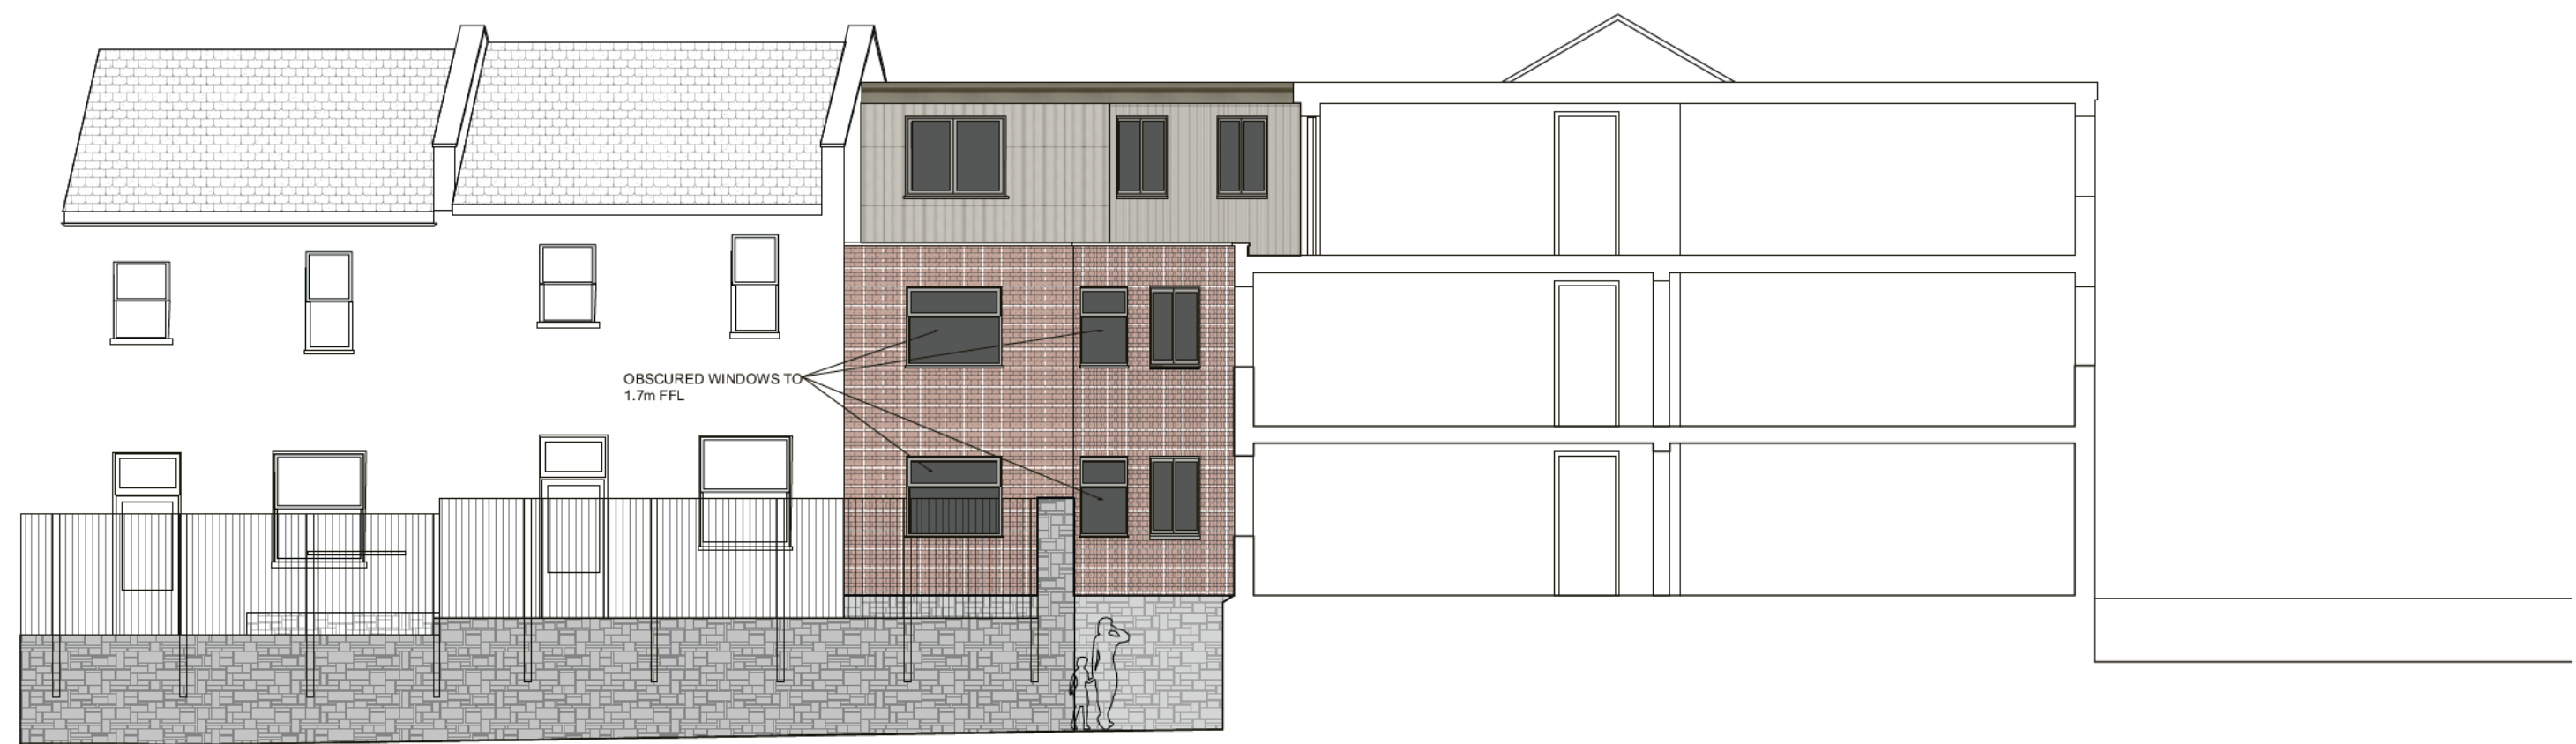

SECTION-ELEVATION TO GAUNT'S HAM PARK

0 1 3 10

SERGIO HUIDOBRO ARCHITECTURE 23 Wathen Road, Bristol, BS6 5BY Mob: + 44 77947 66971	Drawing No PL.244.12.01	Revision 1	Revision 1.- Remove small window to top floor elevation 2.- 3.- 4.- 5.-	Notes
	Scale 1:100@A3	September 2025		
	Buiding conversion	Client Evans AV Staging Ltd		
	Address Castle House, Brenty Avenue, Bristol BS5 0DL			
Drawing Title Sections PL-x04, elevation				



SERGIO HUIDOBRO ARCHITECTURE 23 Wathen Road, Bristol, BS6 5BY Mob: + 44 77947 66971	Drawing No	Revision	Revision		Notes
	PL.244.13.00	0	1.-		
	Scale 1:100@A3	October 2025	2.-		
	Buiding conversion	Client Evans AV Staging Ltd	3.-		
			4.-		
5.-					
Drawing Title Main elevation CGI	Address Castle House, Brentry Avenue, Bristol BS5 0DL				



SERGIO HUIDOBRO ARCHITECTURE 23 Wathen Road, Bristol, BS6 5BY Mob: + 44 77947 66971	Drawing No	Revision	Revision		Notes
	PL.244.14.00	0	1.-		
	Scale	October 2025	2.-		
	Buiding conversion	Client	3.-		
	Drawing Title	Evans AV Staging Ltd			
Park elevation CGI	Address	Castle House, Brentry Avenue, Bristol BS5 0DL		5.-	



SERGIO HUIDOBRO ARCHITECTURE 23 Wathen Road, Bristol, BS6 5BY Mob: +44 77947 66971	Drawing No PL.244.15.00	Revision 0	Revision	Notes Section/view PL05 - requested by planning officer
	Scale	December 2025	1.- 2.- 3.- 4.- 5.-	
	Buiding conversion	Client Evans AV Staging Ltd		
	Address Castle House, Brentry Avenue, Bristol BS5 0DL			
Drawing Title Park elevation CGI				