


Ground Floor
GIA = 71.97m²




First Floor
GIA = 43.83m²

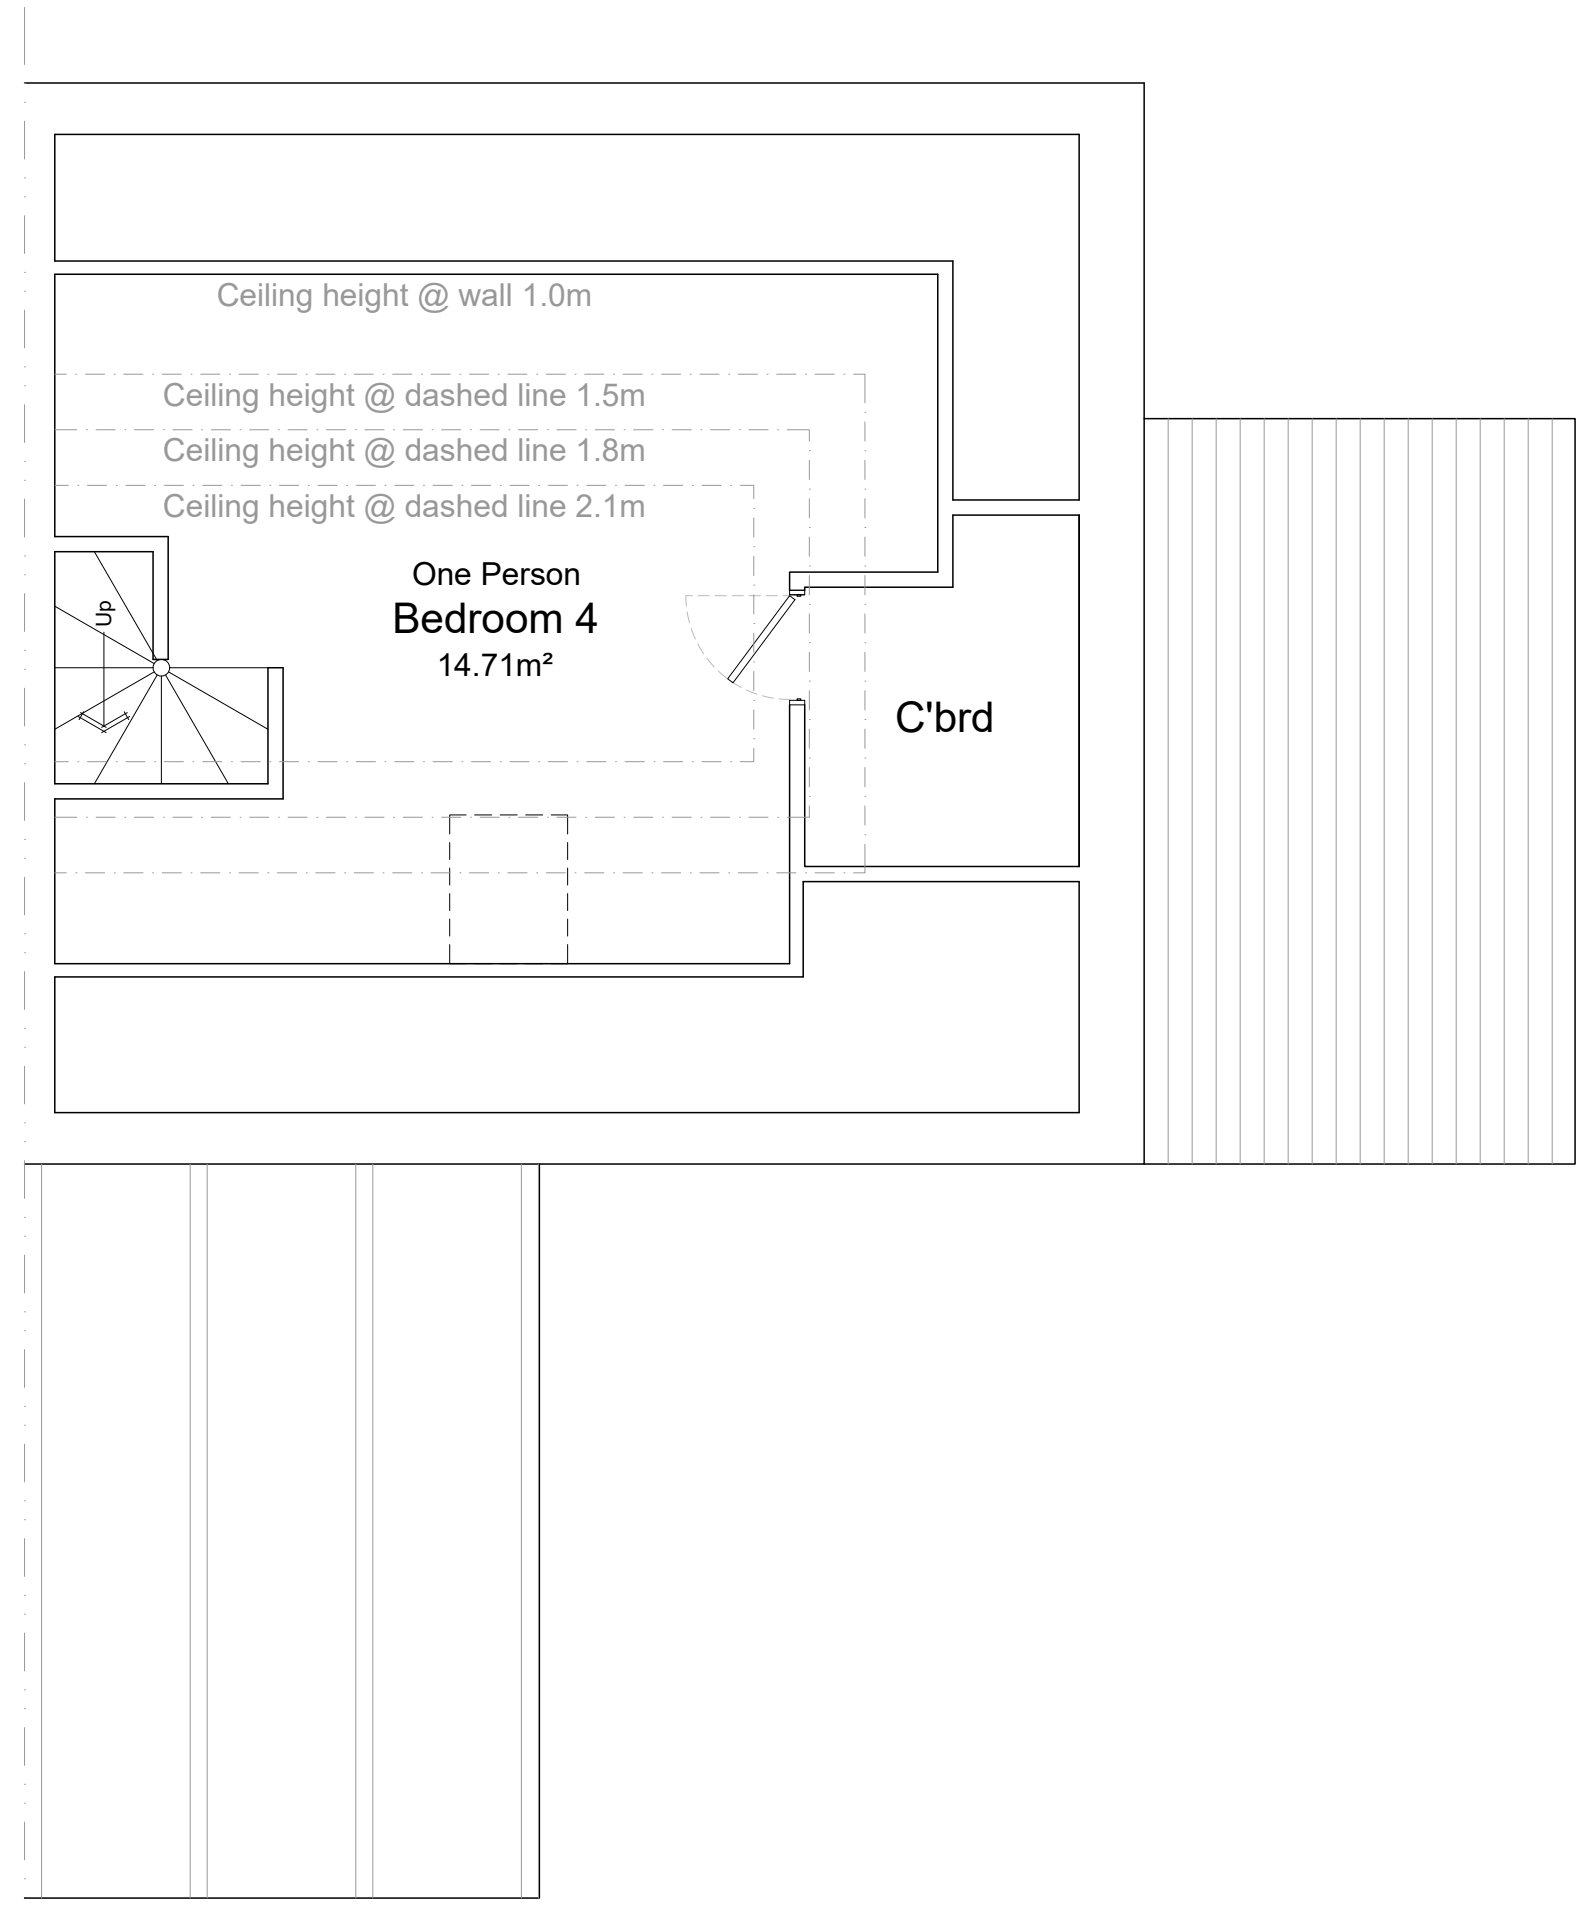

Second Floor
GIA = 16.68m²

Total GIA including outbuilding = 180.12m²

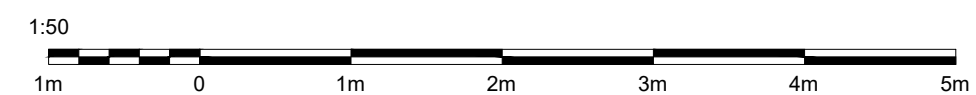

PROJECT:
33 Brockworth Crescent

TITLE:
Proposed Plans

SCALE: 1:50 @ A1 DATE: Oct' 2025 DRAWN BY: JM

DRAWING NUMBER: 4455.PL.06 REVISION: B