



Notes:
 Confirm all dimensions on site prior to any off site manufacturing.
 At construction phase do not scale from drawing, use figured dimensions only.
 Dimensions are in millimetres and to structure unless stated otherwise.
 Report any discrepancies, conflicts or errors to architect prior to proceeding.
 Refer to structural engineers design for all load bearing elements, bracing, movement joints and below ground drainage.
 Refer to mechanical and electrical engineers design for all building services.
 All works to comply with relevant British Standards and Building Regulations.
 This drawing and design is the property of 3bd LLP and is issued under license to the named recipient only. All copyright law protecting design, artistic & literary work contained within this drawing remains.

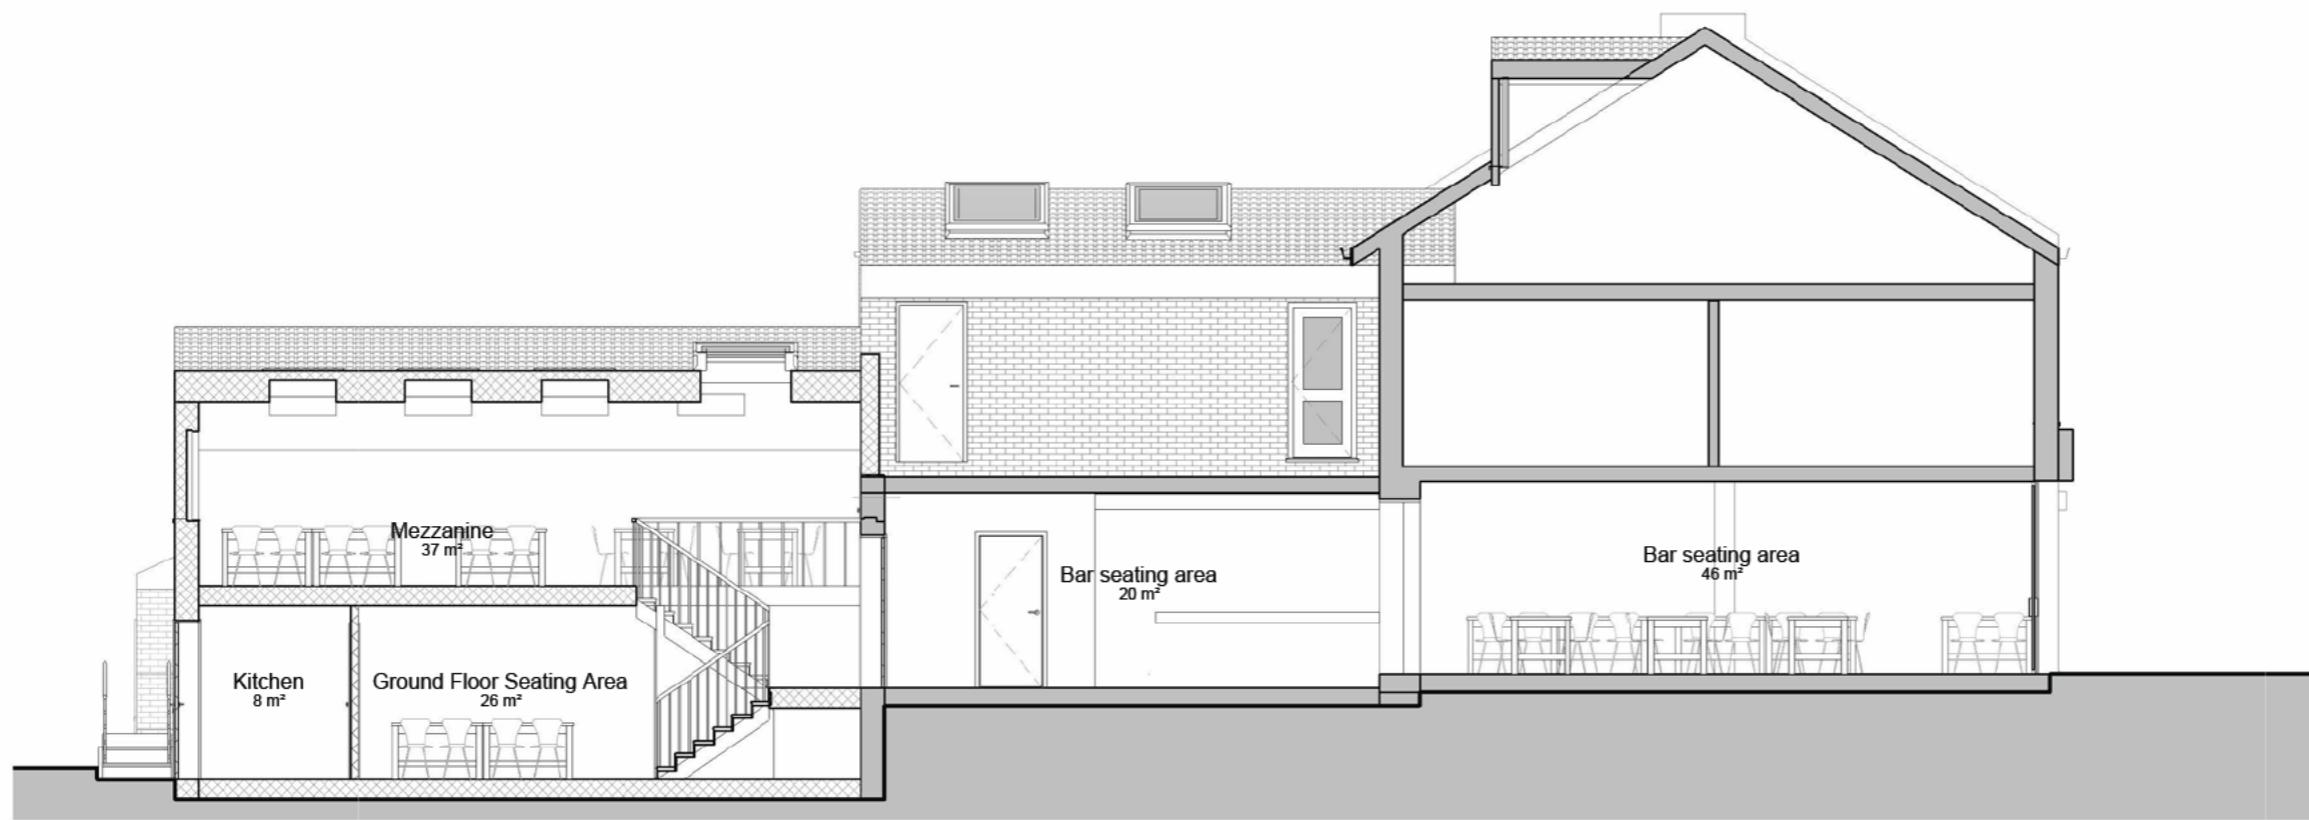

1
140 Section A-A
SCALE: 1:100

0 2m

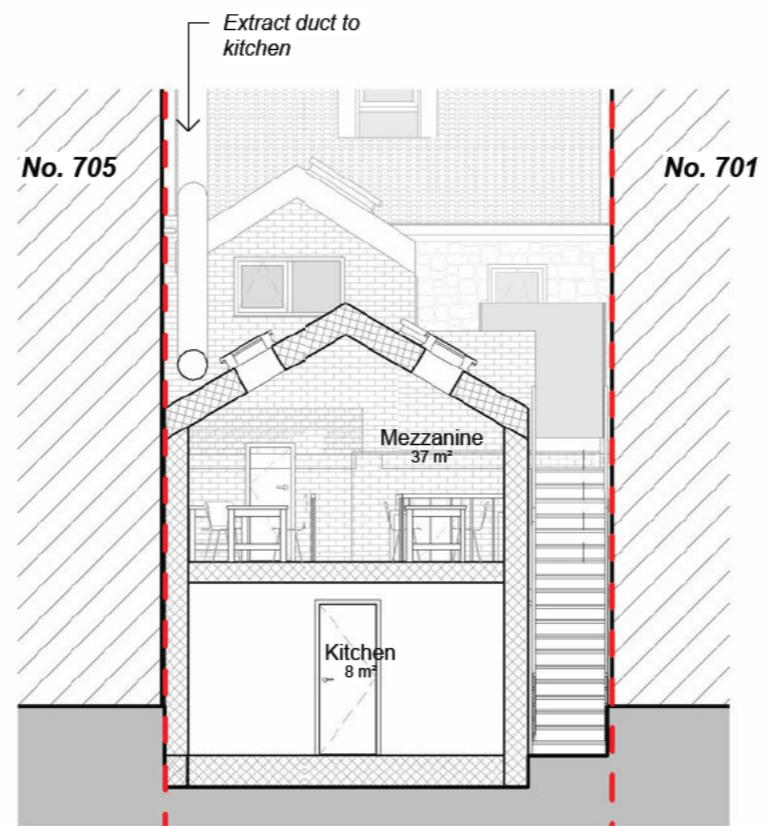

2
140 Section B-B
SCALE: 1:100

0 2m

Rev	Description	Date
FOR PLANNING		
 3bd Architects <small>RIBA Chartered Practice © 2021</small> <small>15&17 Backfields Lane, Stokes Croft, Bristol. BS2 8QW</small> <small>www.3bdarchitects.com e [REDACTED]</small> <small>t [REDACTED]</small>		
<small>Client [REDACTED]</small> <small>Project [REDACTED]</small> <small>703 Fishponds Road, Bristol, BS16 3UH</small> <small>Drawing Title PROPOSED SECTION A-A and B-B</small> <small>Drawing Number 672-PLA- 140</small> <small>Rev. [REDACTED]</small>		
Date	Scale	Drawn Chkd
MAR 2024	1 : 100 @ A3	TS DF