


Site Location Plan

1 : 1250

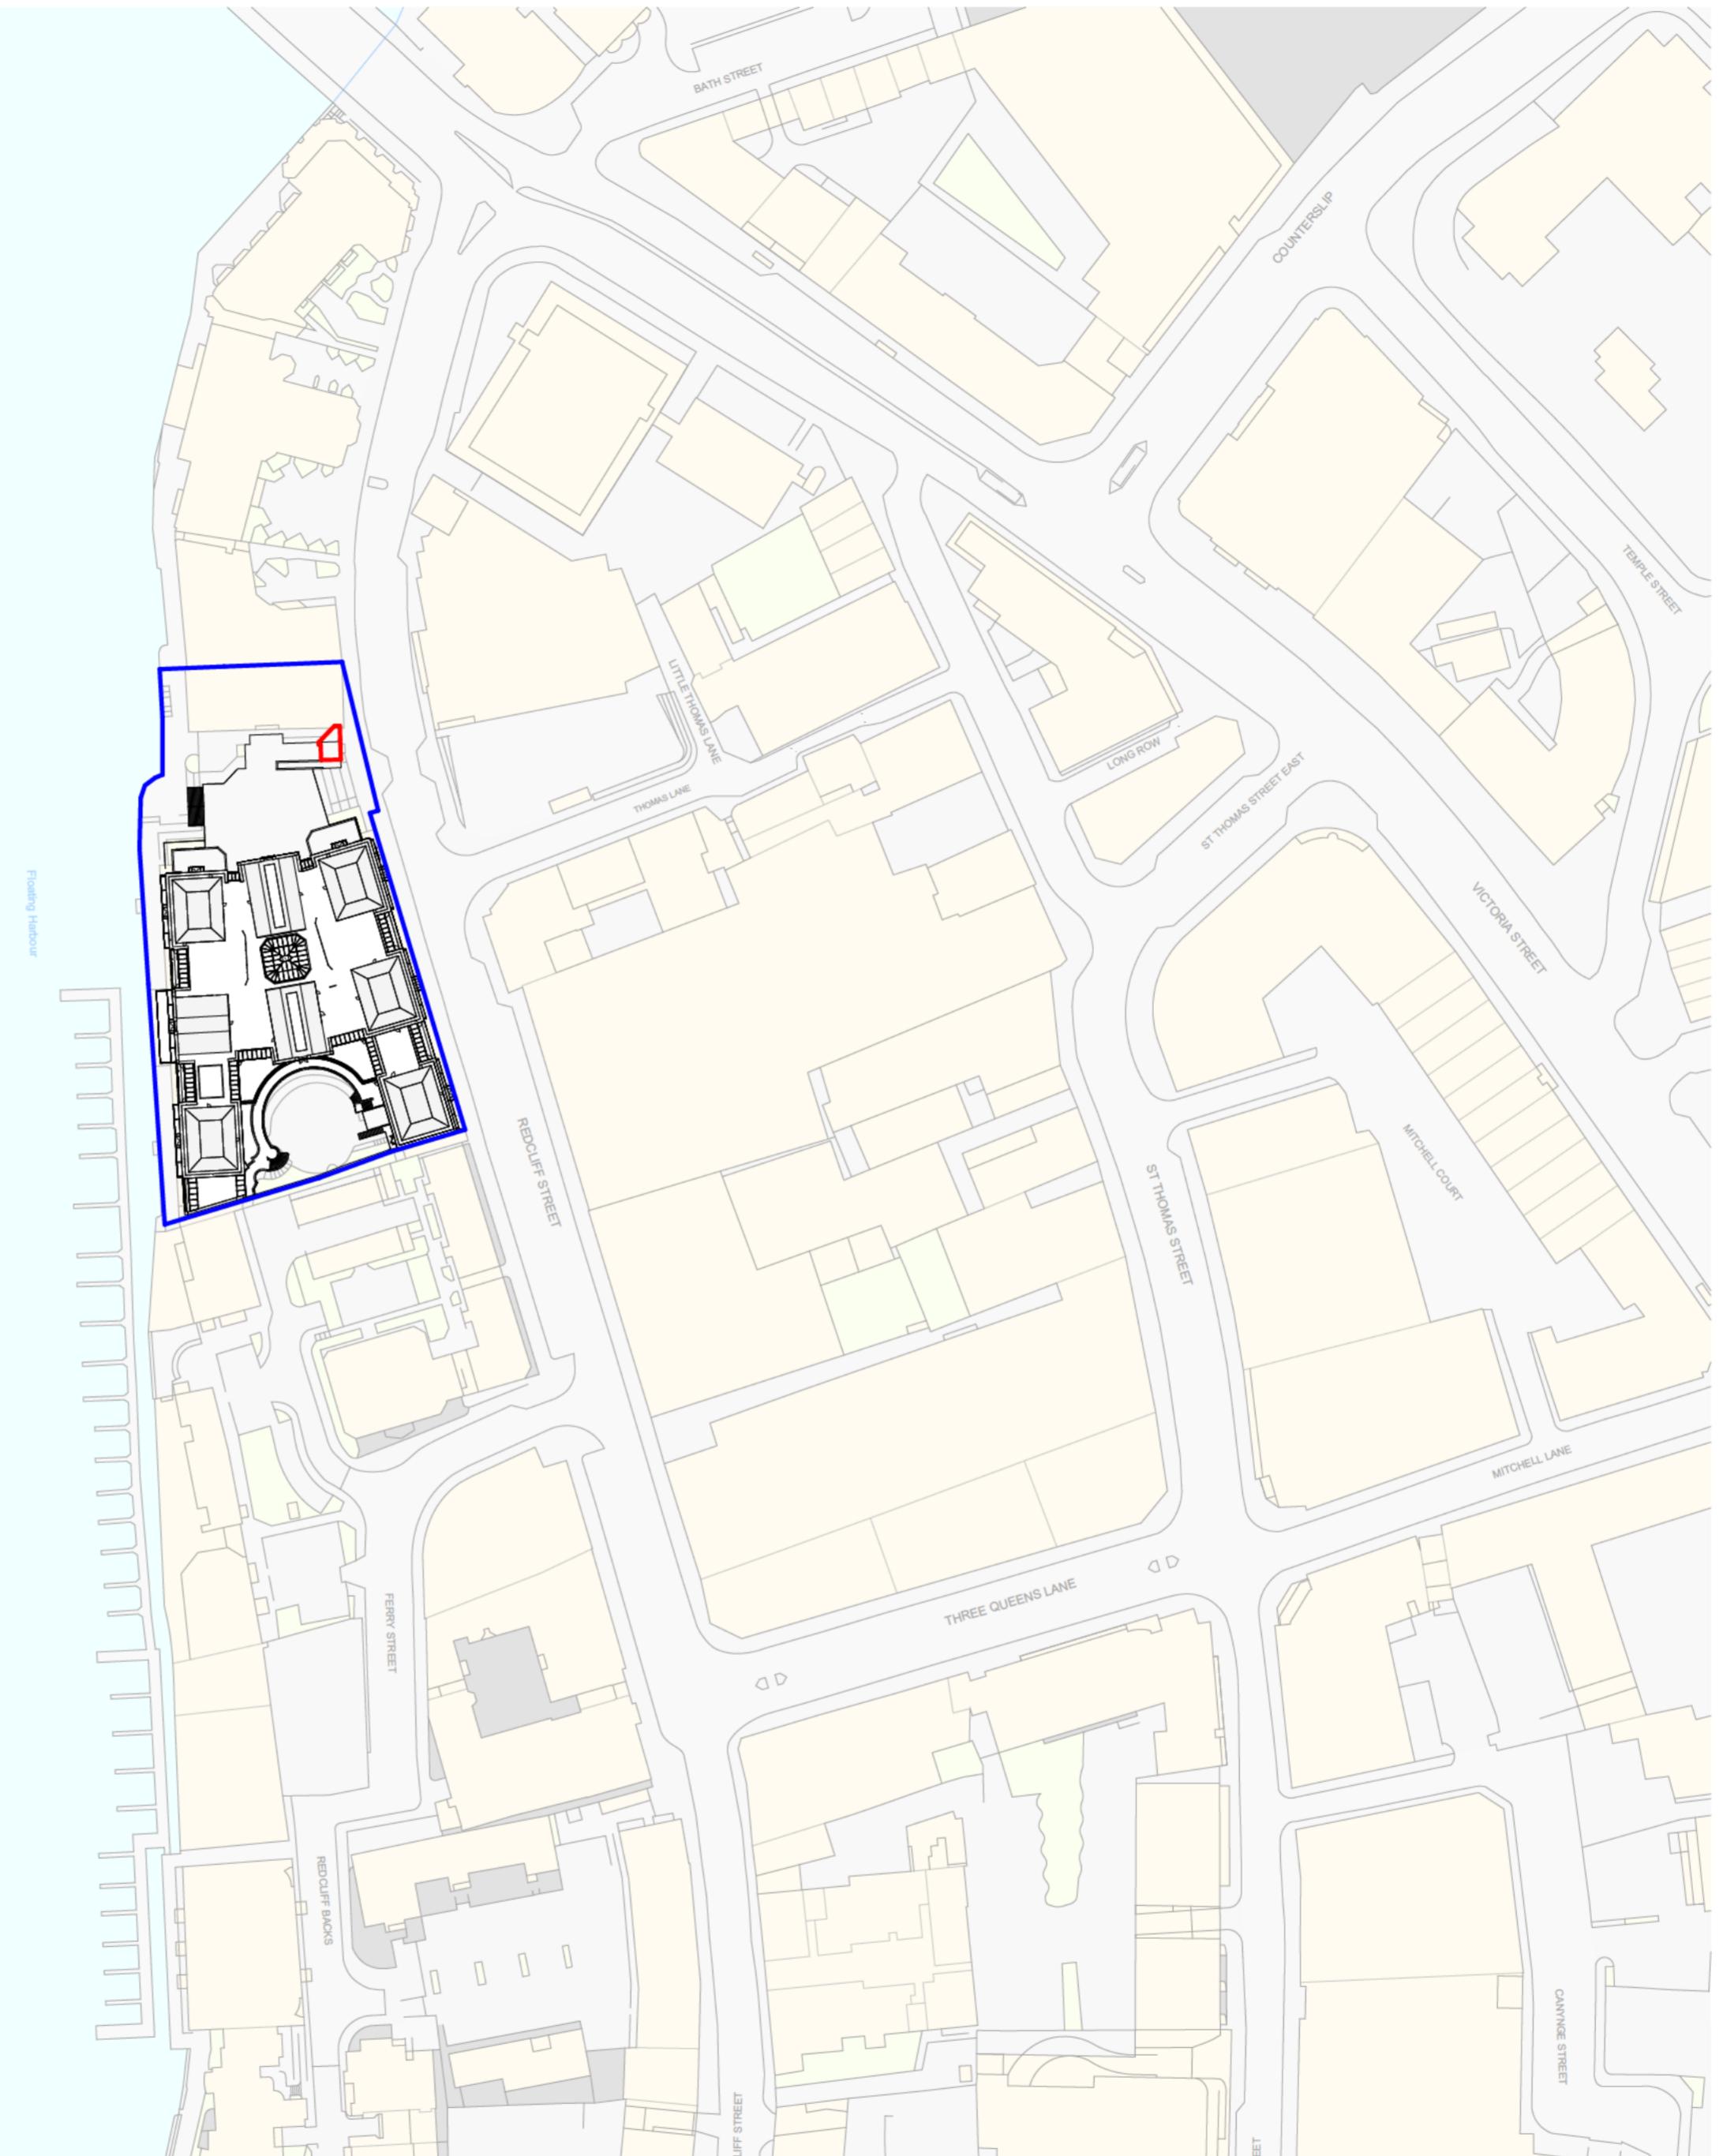

Notes

Do not scale from this document, unless for the purposes of planning applications where a scale bar is provided. Refer to figured dimensions only. All dimensions to be verified on site prior to construction. Report all discrepancies or ambiguities to the Document Originator immediately. This document is to be read in conjunction with relevant documents, drawings and standards.

Key

Site boundary - Project scope

Site Ownership

Site Ownership

P02 20.11.25 Planning issue.
P01 11.07.25 First Issue

AC R
AC E

| Rev | Date | Notes | Drn | Chk |
|-----|------|-------|-----|-----|
|-----|------|-------|-----|-----|

AWV

London - 106 Weston Street, SE1 3QB
Plymouth - East Quay House, PL4 0HX
Bristol - pivot + mark, 48 - 52 Baldwin Street, BS1 1QB

1.1GB

Client

AWW Project Number
4817

Project Title

Title

The Landing Cafe - Site Location Plan

Scale @ A2 Document Status

| | | | | | | | |
|--------------|----------------------------------|-----------|----------|---------|--------|--------------|---------|
| As indicated | S4 - Suitable for Stage Approval | | | | | | |
| Project 4817 | Origin. AWW | Volume ZZ | Level ZZ | Type DR | Role A | Number 02211 | Rev P02 |