
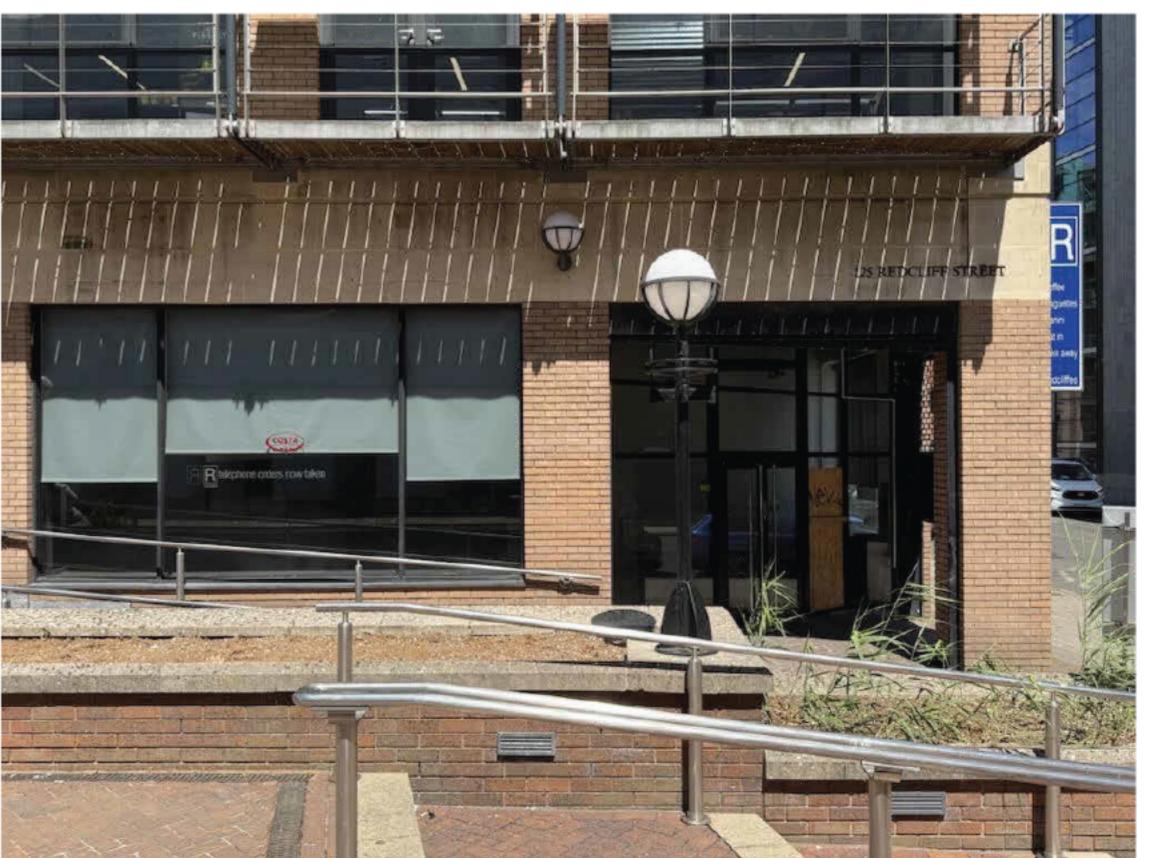
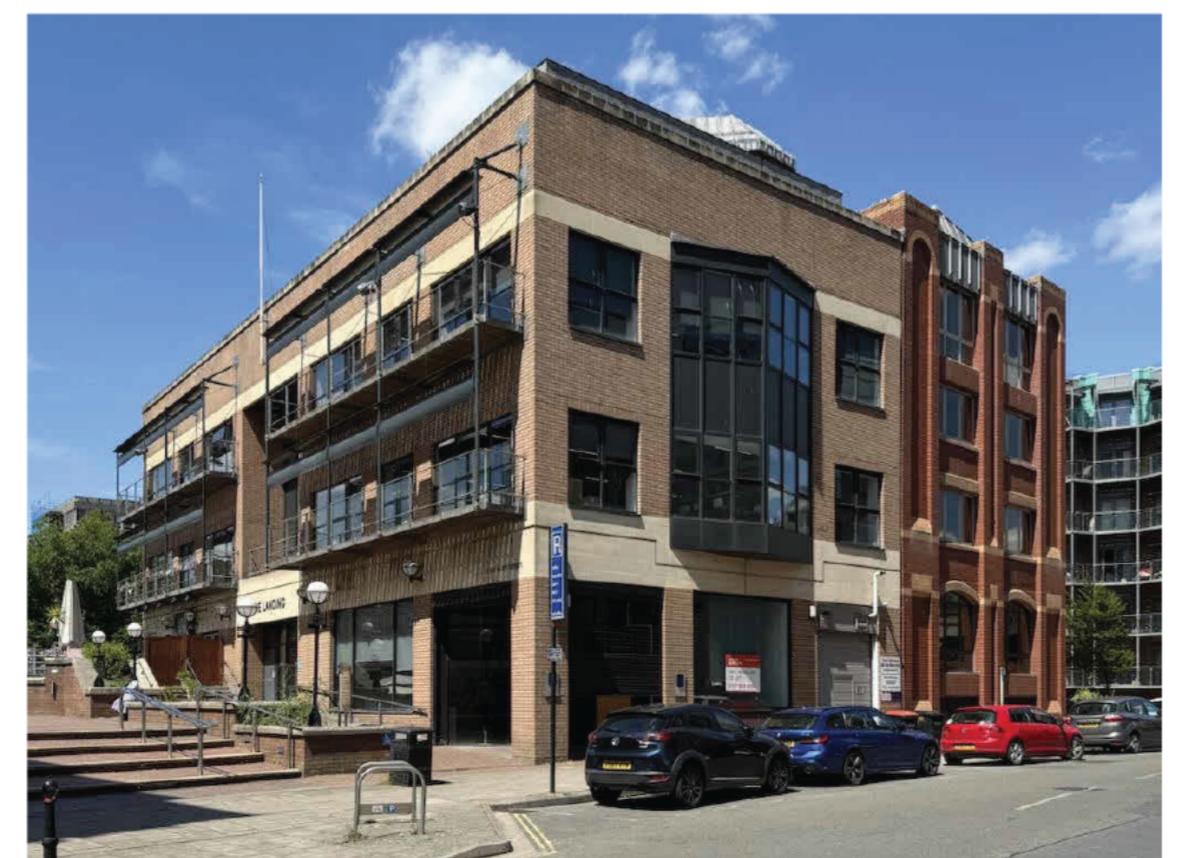
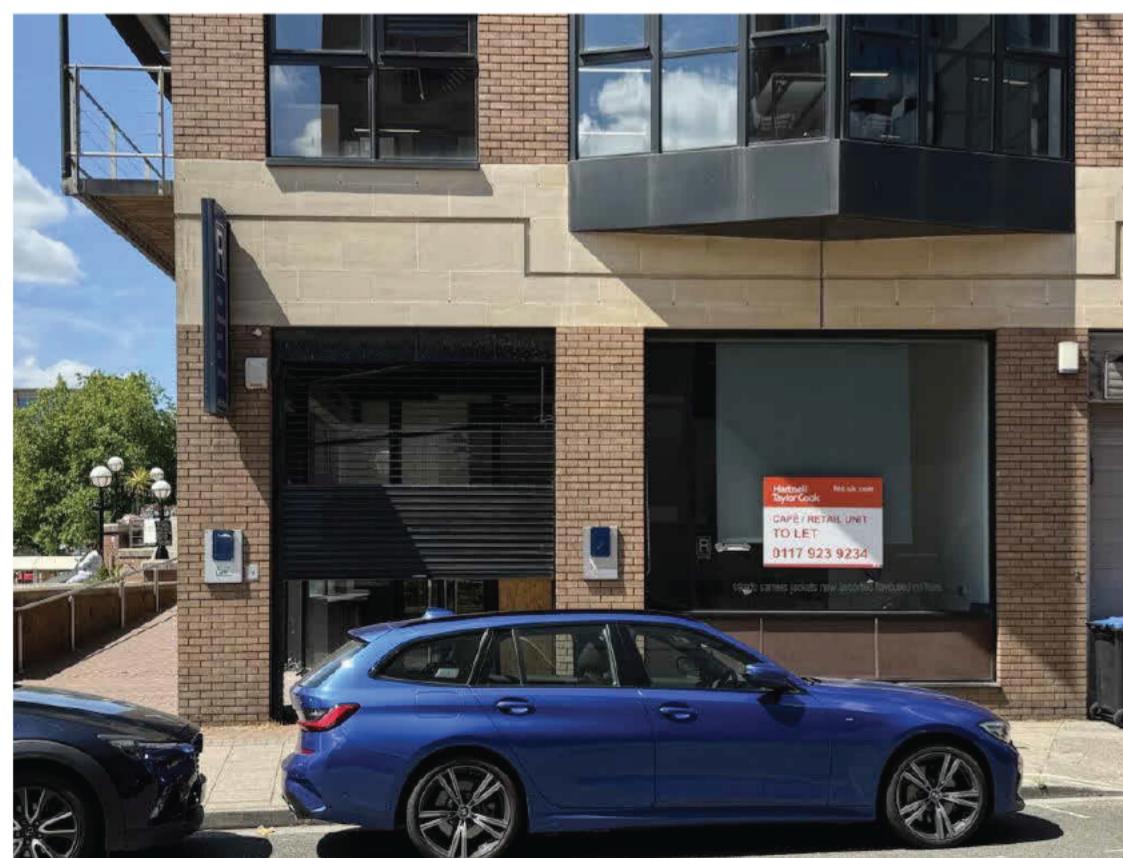


Notes
Do not scale from this document, unless for the purposes of planning applications where a scale bar is provided. Refer to figured dimensions only. All dimensions to be verified on site prior to construction. Report all discrepancies or ambiguities to the Document Originator immediately. This document is to be read in conjunction with relevant documents, drawings and standards.

Key

Site boundary - Project scope

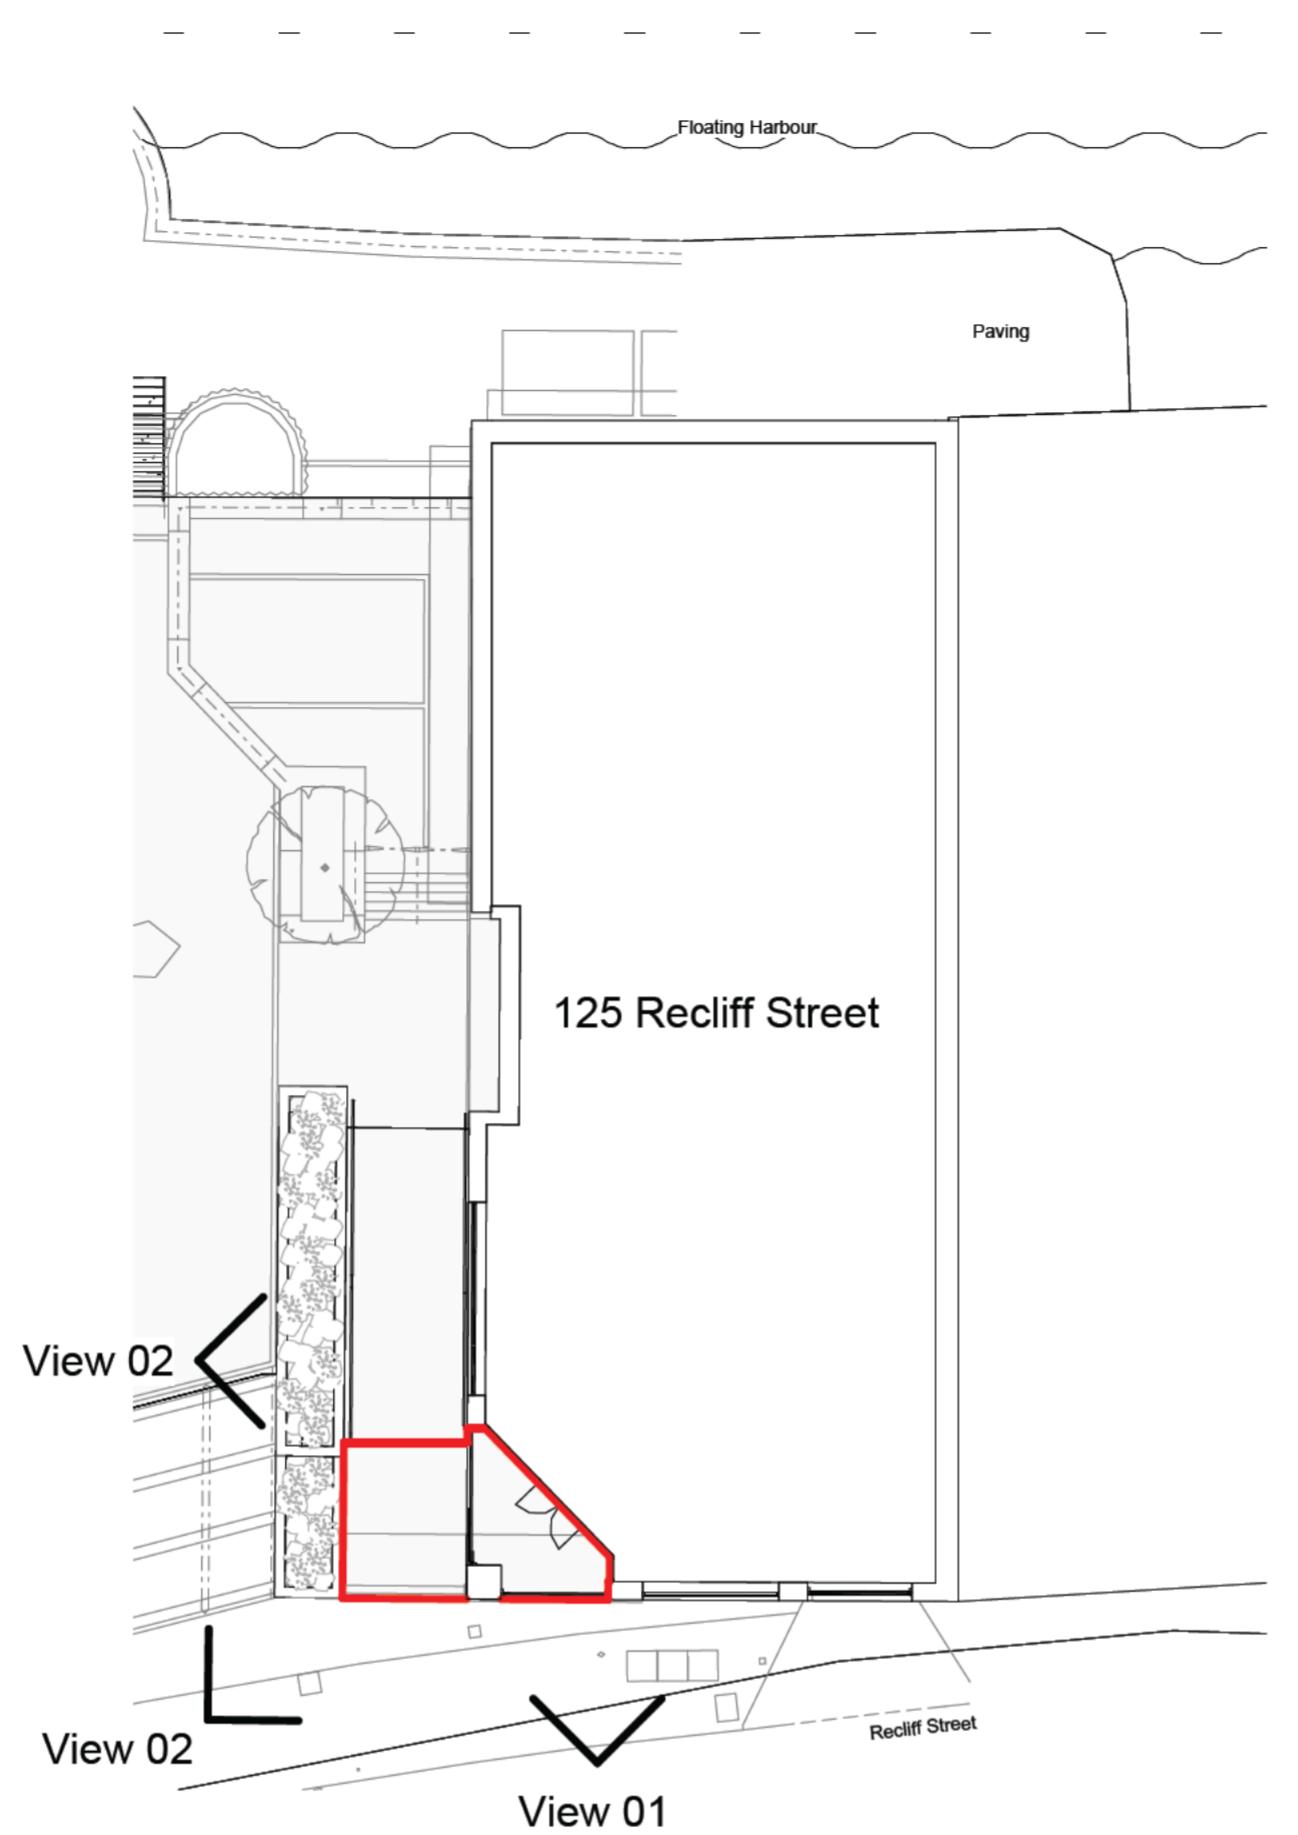

P02 20.11.25 Planning issue. AC RG
P01 11.07.25 First Issue AC RG

Rev Date Notes Dm Chkd
2 0 2 4 6 8 10
SCALE 1:200

Document Originator

AWW

London - 106 Weston Street, SE1 3QB
Plymouth - East Quay House, PL4 0HX
Bristol - pivot + mark, 48 - 52 Baldwin Street, BS1 1QB

www.aww-uk.com

RIBA Chartered Practice

Client Skelton Group

AWW Project Number 4817 Project Stage Planning

Project Title Redcliff Quay Bristol

Title The Landing Cafe - Site Context and photos

Scale @ A2 Document Status
1 : 200 S4 - Suitable for Stage Approval

Project	Origin	Volume	Level	Type	Role	Number	Rev
4817	AWW	ZZ	ZZ	DR	A	02212	P02