



Bin/recycling



Bin/recycling

Unit 2
First

Unit 1
Ground

Cycle store

Cycle store

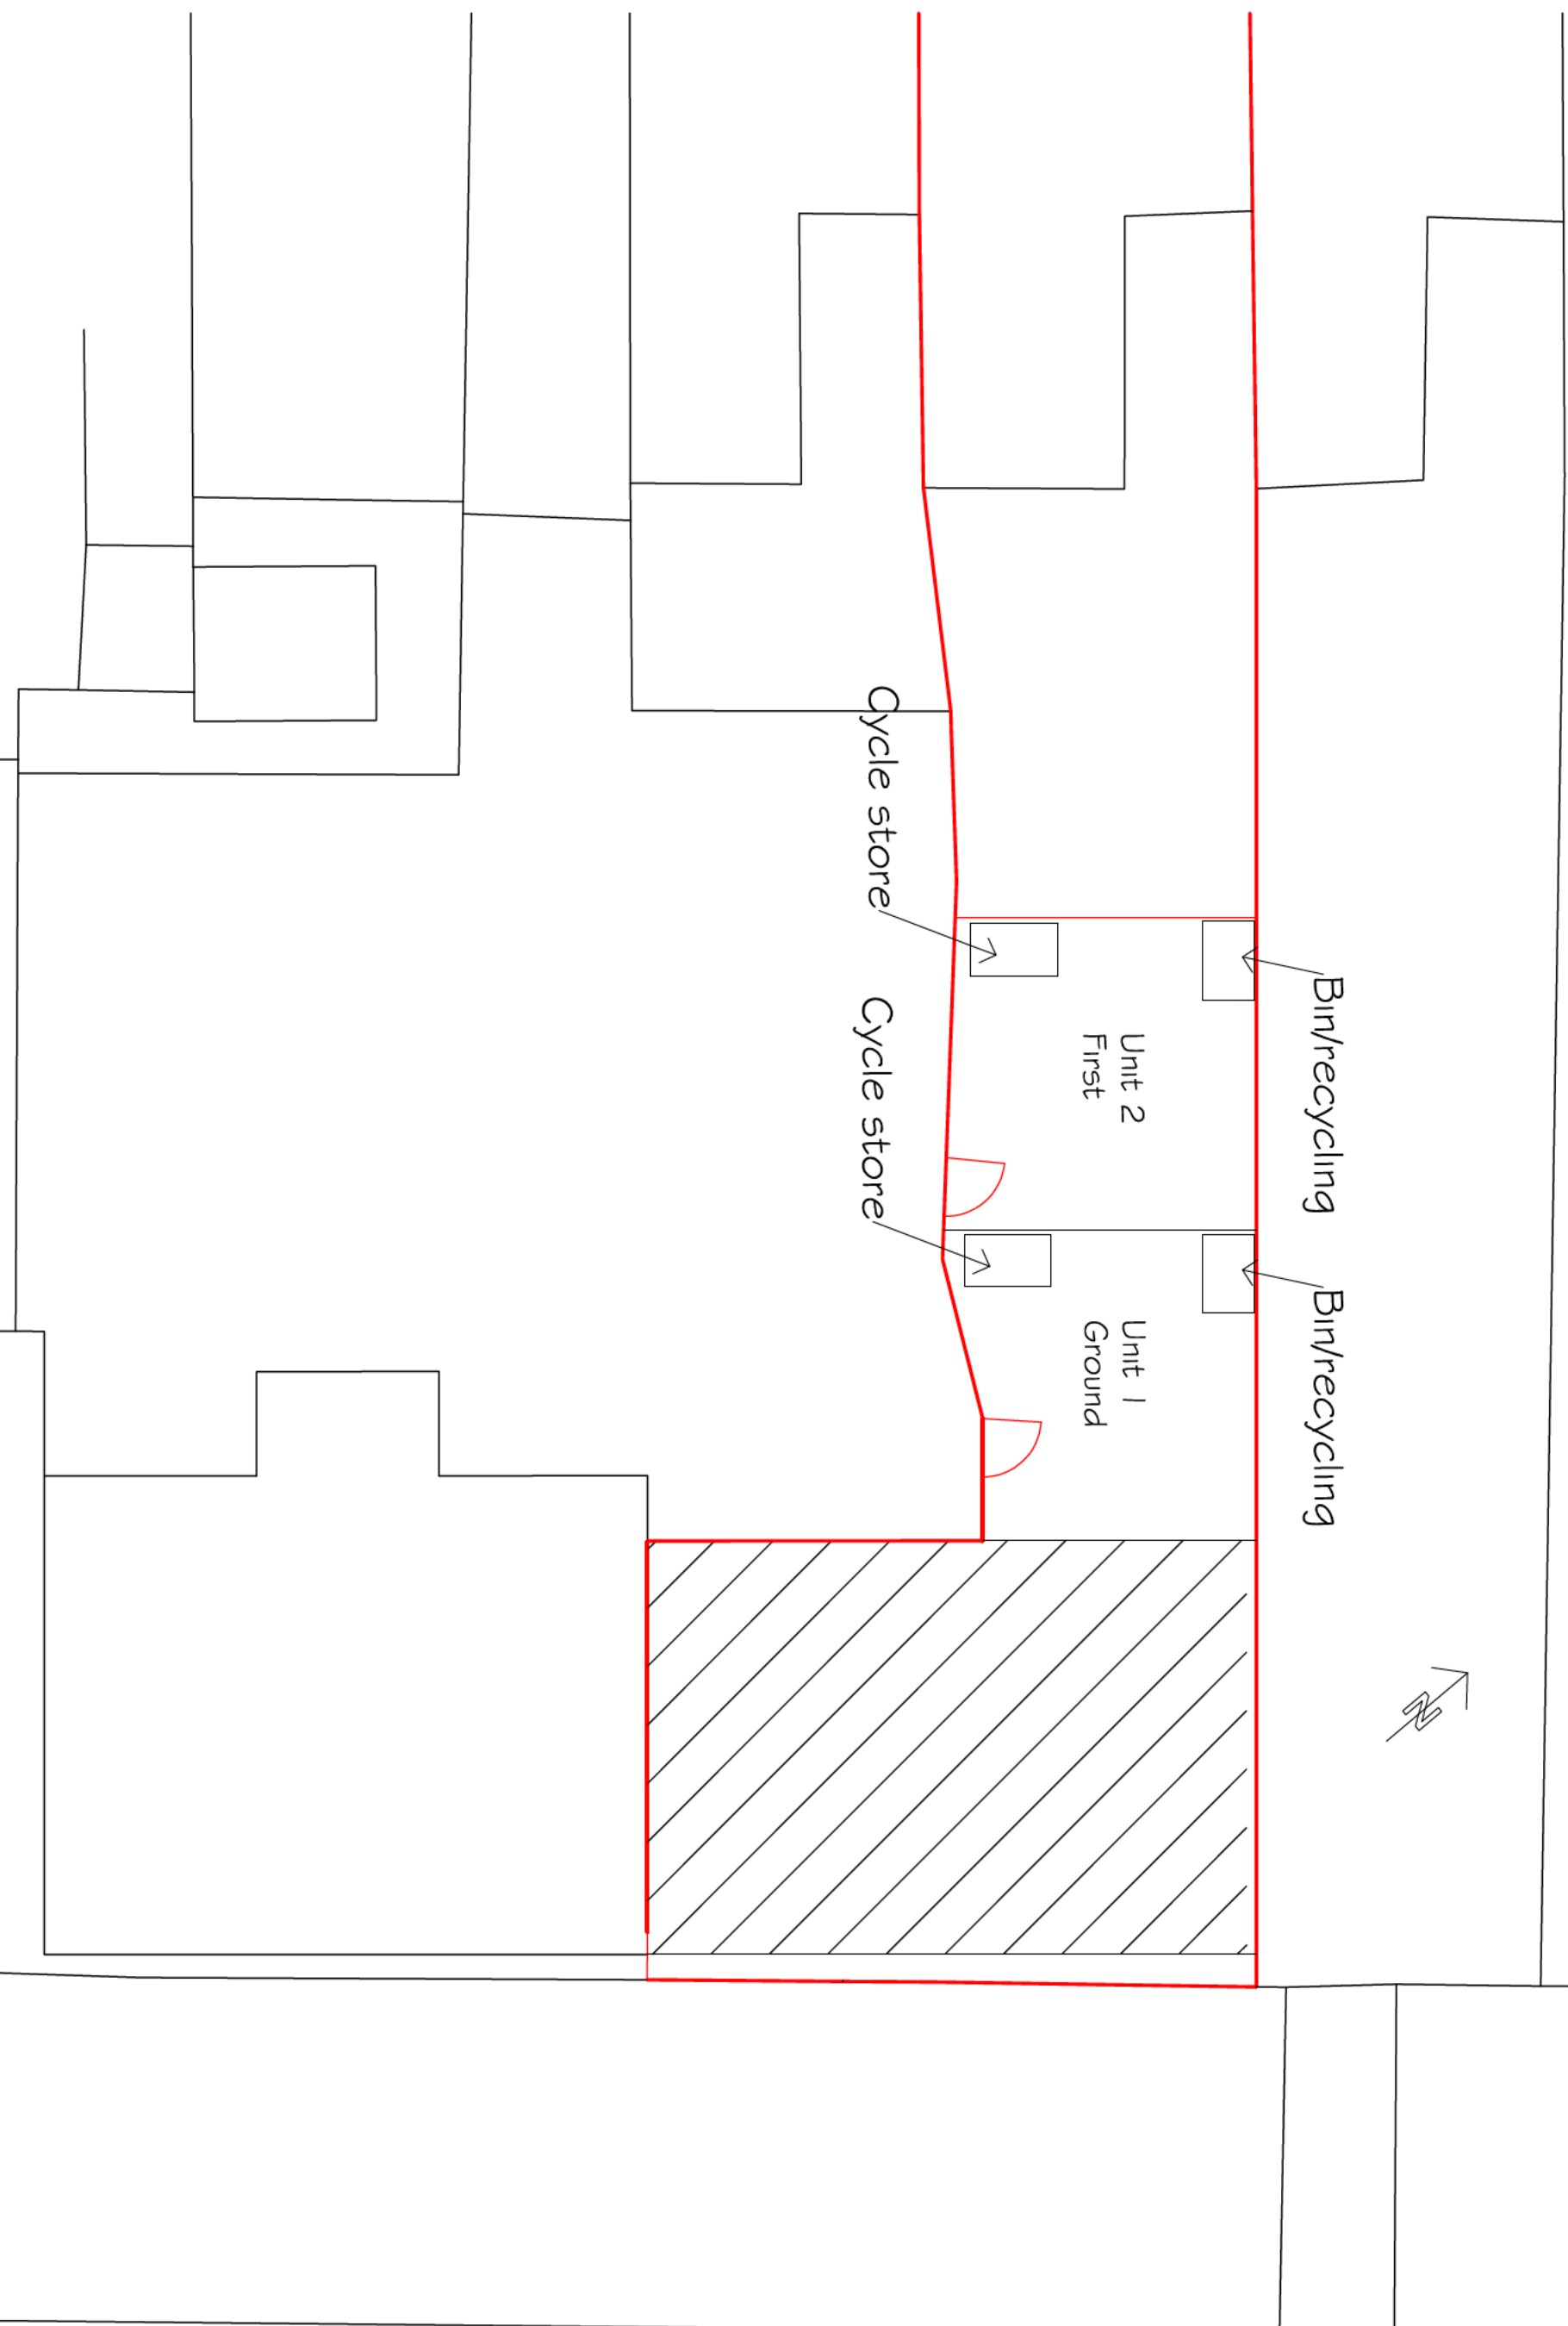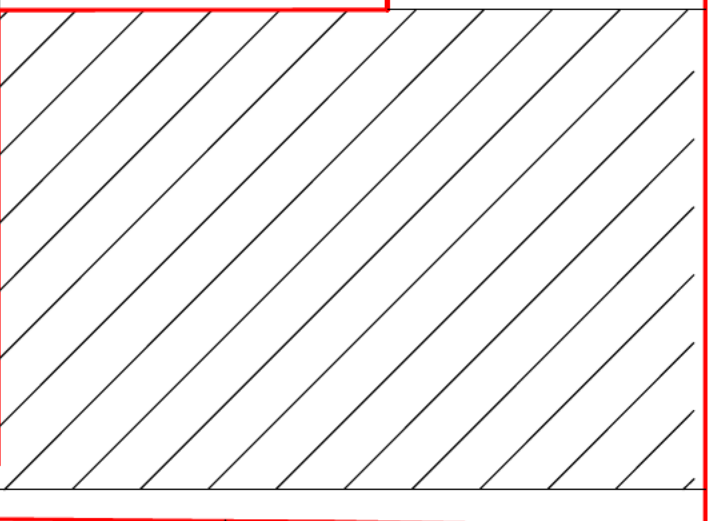

DRAWING: AMENITY SPACE, CYCLE AND BIN STORAGE	DATE: JAN 2023	DRAWING REF: 023-114.7-02	REVISION: A	PROJECT ADDRESS: REAR OF 374, SOUTHMEAD RD, BRISTOL, BS10 5LP	
	SCALE: 1:100@A3				