




Ground Floor

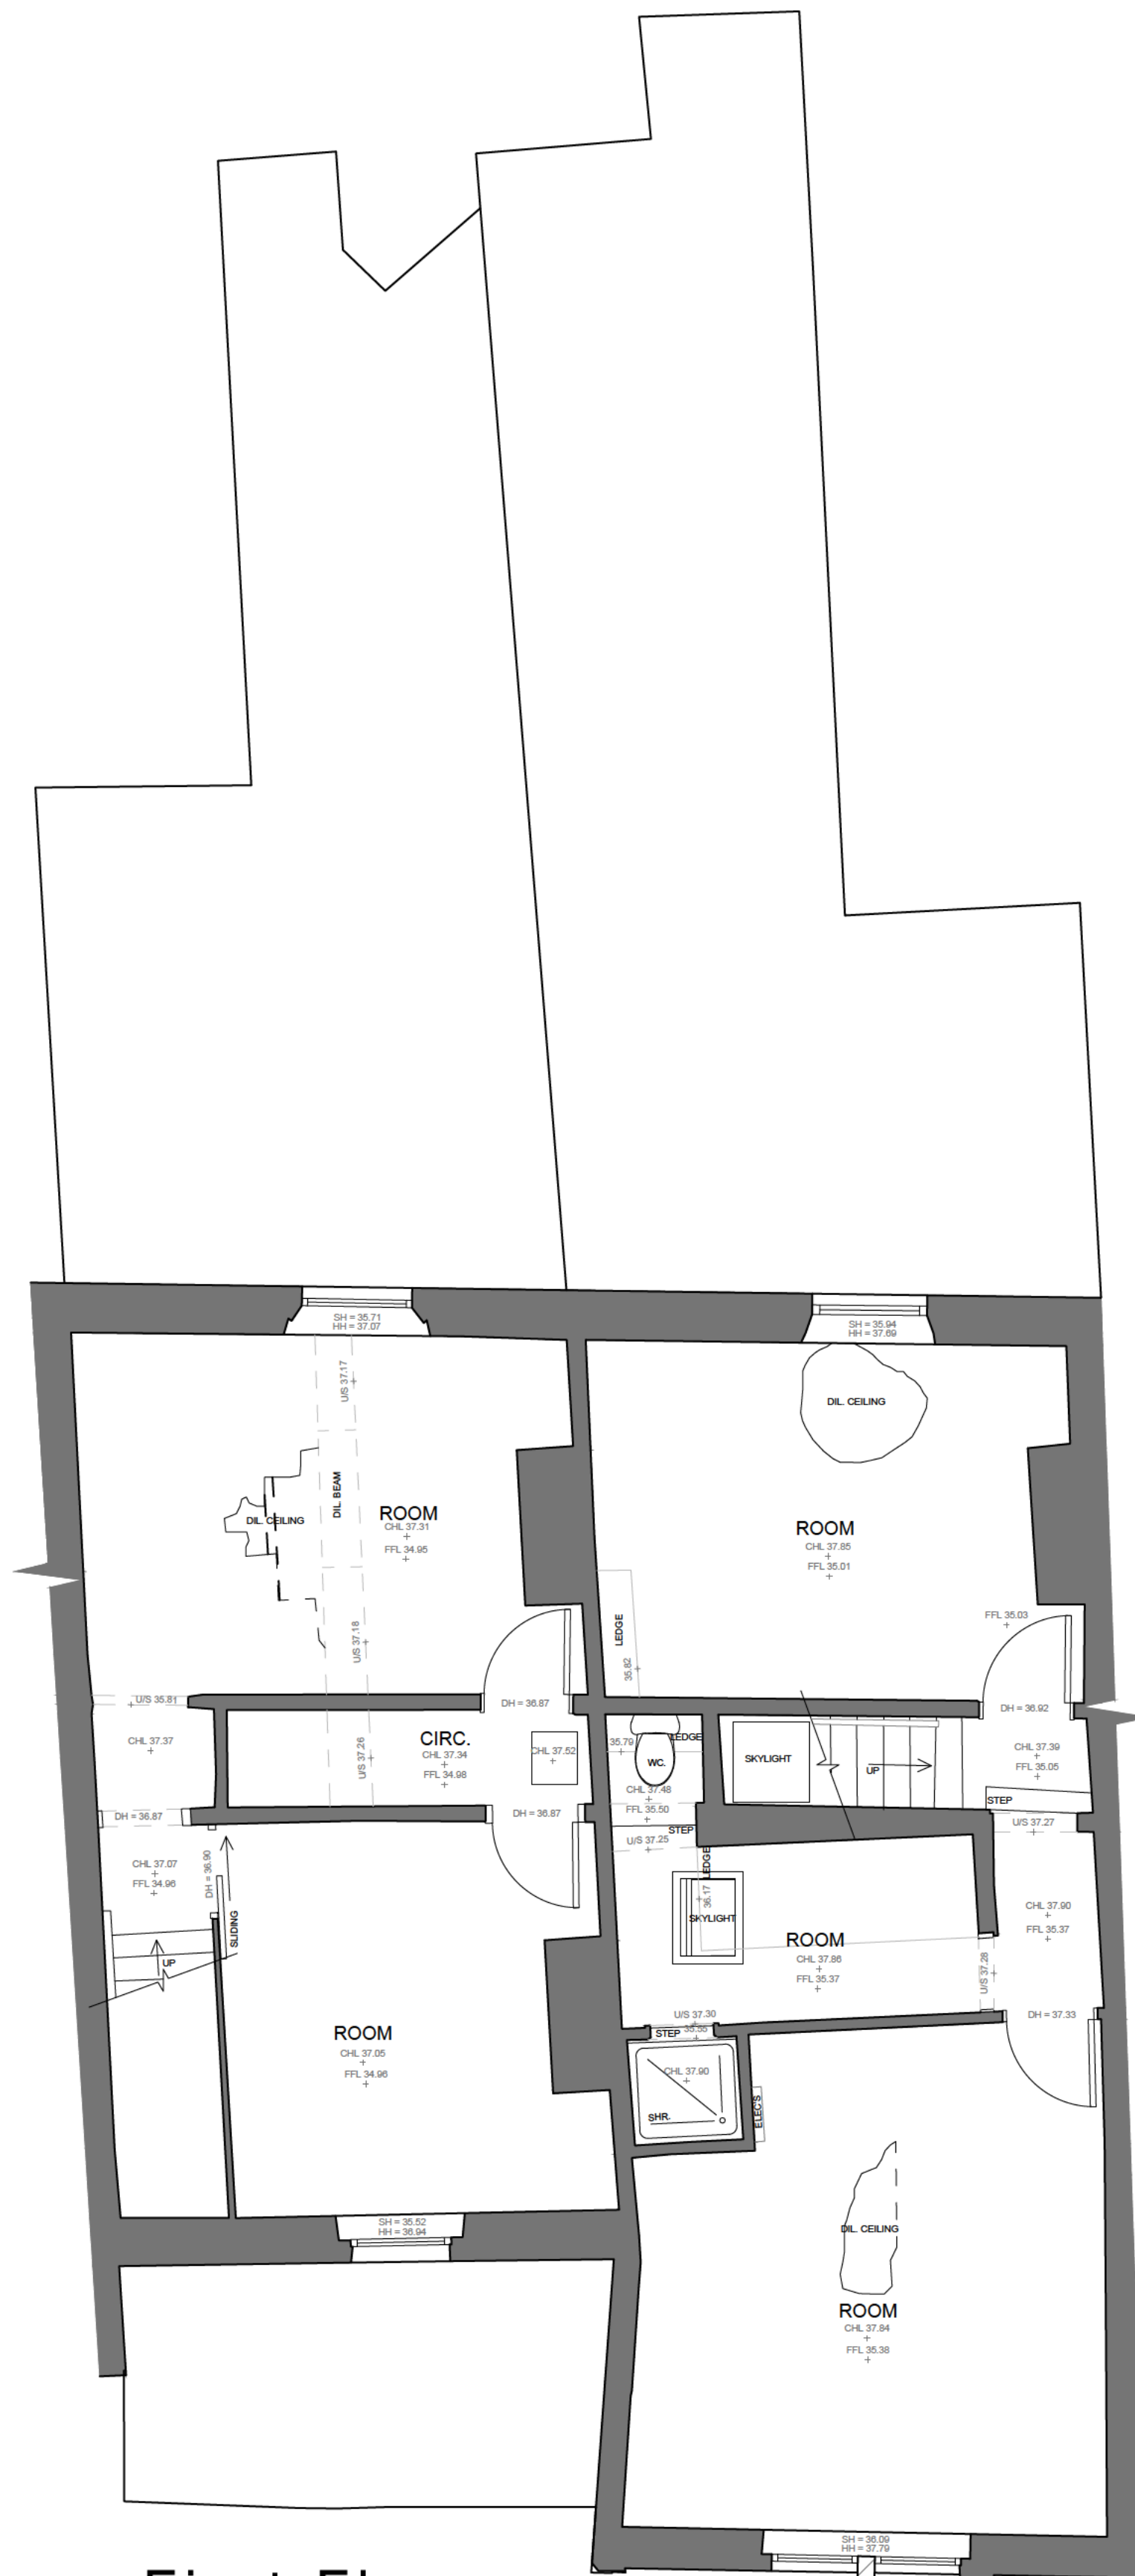

First Floor

PROJECT:
265-267 Church Rd
Proposed Change of Use

TITLE:
Existing Plans

SCALE: 1:50 @ A1
DATE: Dec 2025
DRAWN BY: [Redacted]
REVISION:

DRAWING NUMBER:
4480.PL.03

