


1:1250

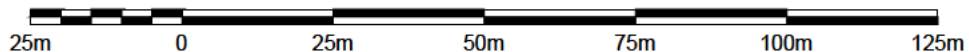

Rev: Date: Amendment:



@36design.co.uk
www.36design.co.uk

PROJECT:
265-267 Church Rd, Redfield
Bristol, BS35 9HT

TITLE:
Site Location Plan

SCALE: 1:1250
DATE: Dec 2025
DRAWN BY:

DRAWING NUMBER: 4480.PL.01
REVISION: