

Church Rd.


House

New Part

Vicar

Application Number 3967/73
31 JUL 1973
Date received

Back Access
means of escape in case of fire

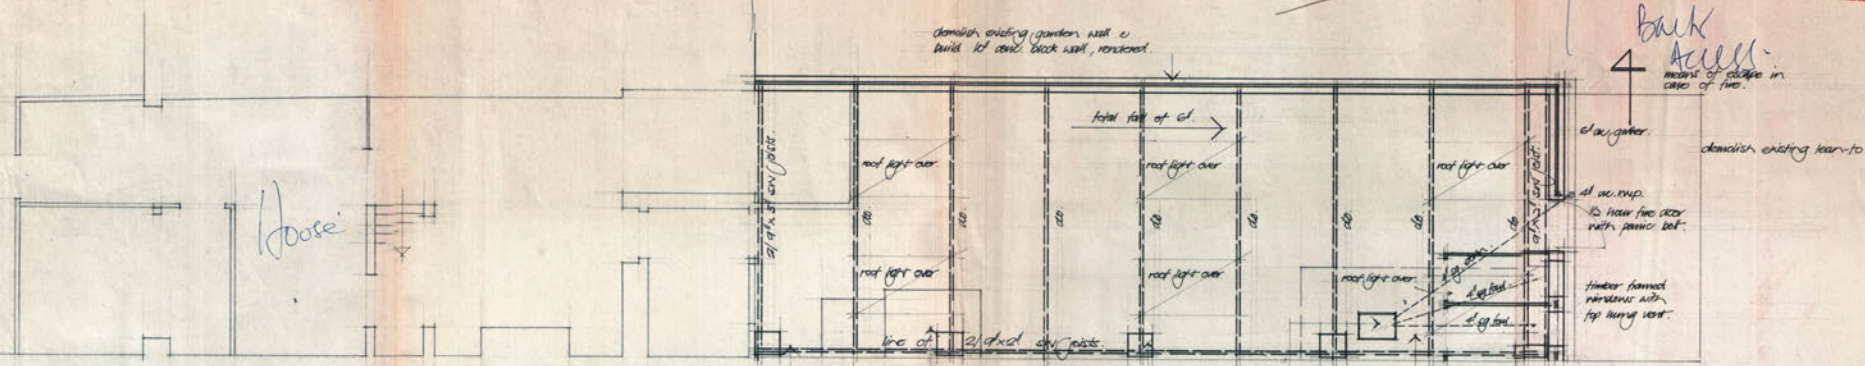

Existing ground floor plan.

divert existing 4" dia. soil which runs along boundary wall into existing r.c. outlet.


demolish existing r.c. shed.

1st of conc. block pier.


demolish existing 6ft high shed

provide new manhole with double seal screw down lid.


wash. r.c. to contain a fireclay pan level with c. small raised hand basin.

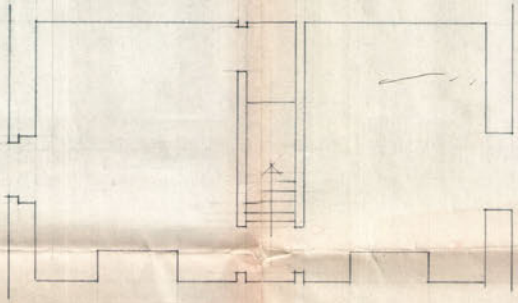

Existing first floor plan.

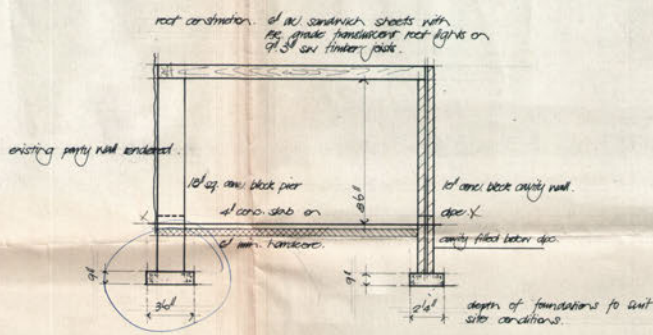

Typical section.

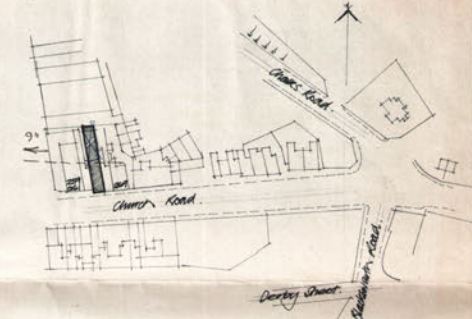

Block plan from OS. 31/6173 NE.

Proposed new store at, Saunders & Weeks Ltd,
265 Church Road, Redfield, Bristol 5.
Scale: 1/4" = 1/1250.
date: 30 July 73.