




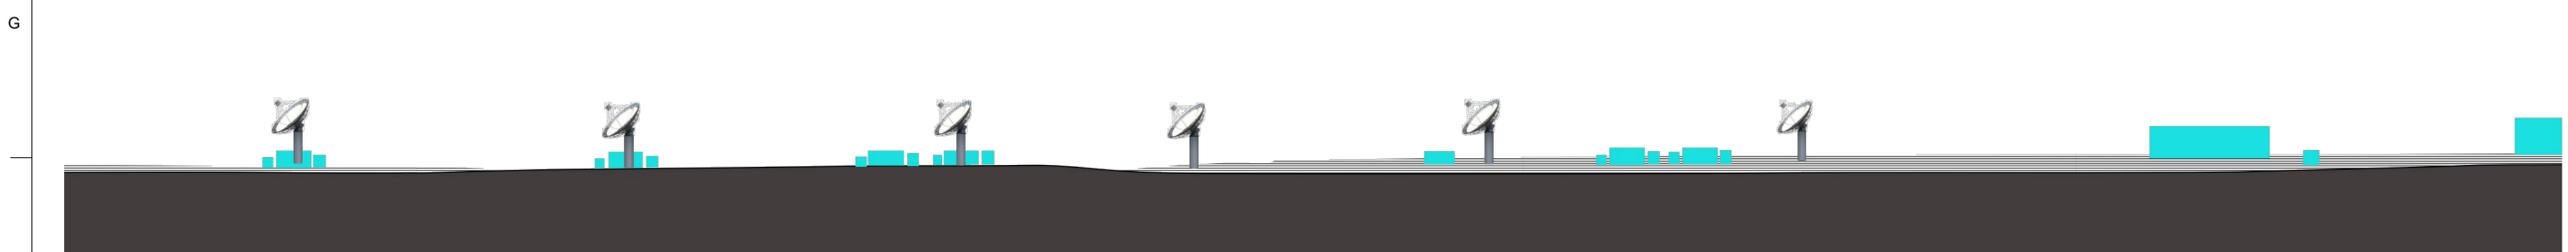


1 SECTION VIEW
SCALE: 1:2500

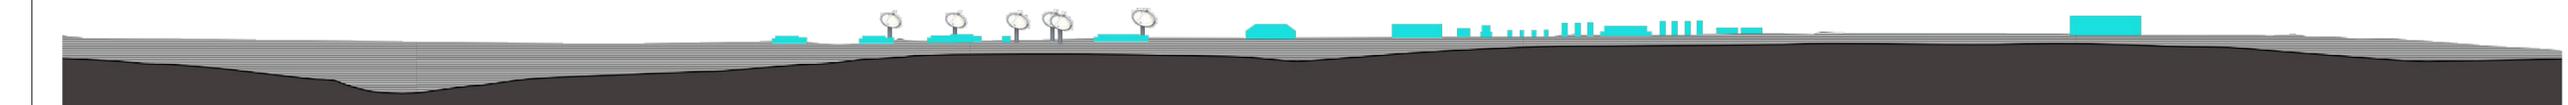



2 SECTION VIEW
SCALE: 1:1000

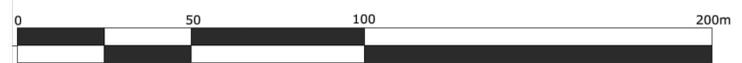



3 SECTION VIEW
SCALE: 1:2500

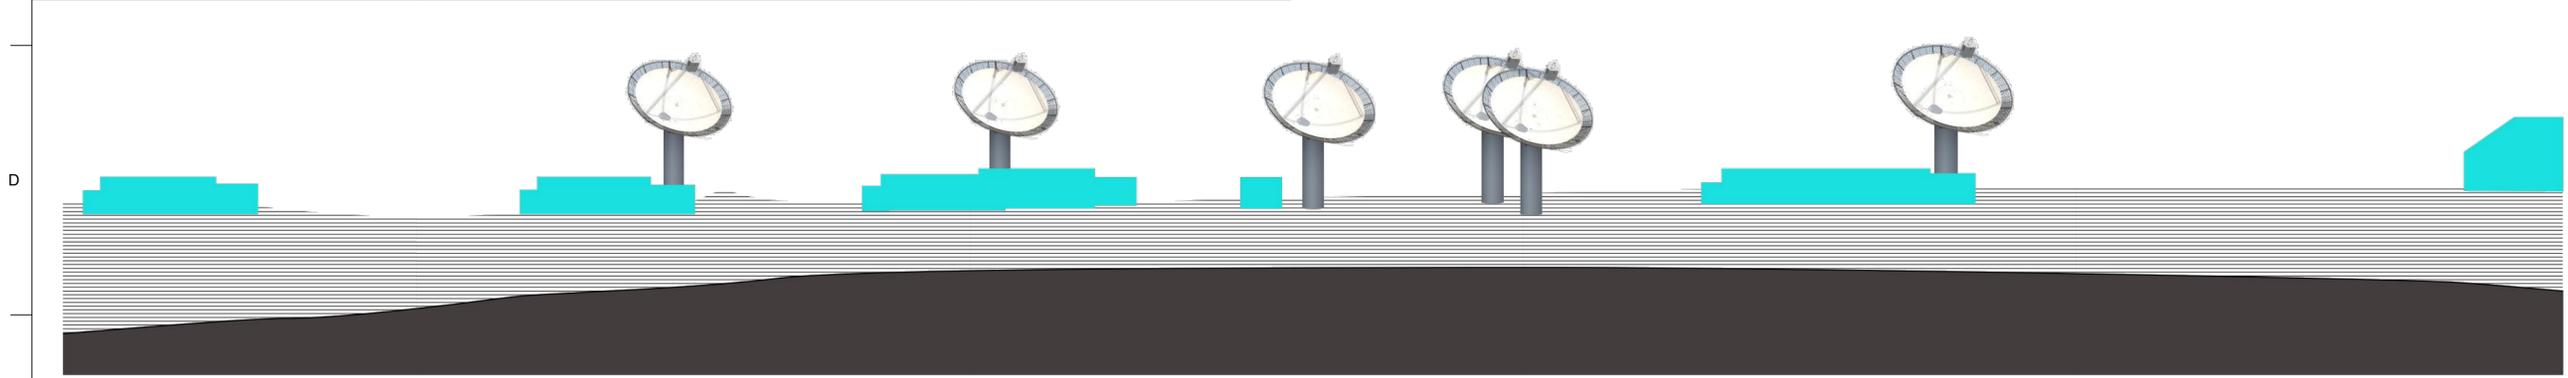

4 SECTION VIEW
SCALE: 1:500

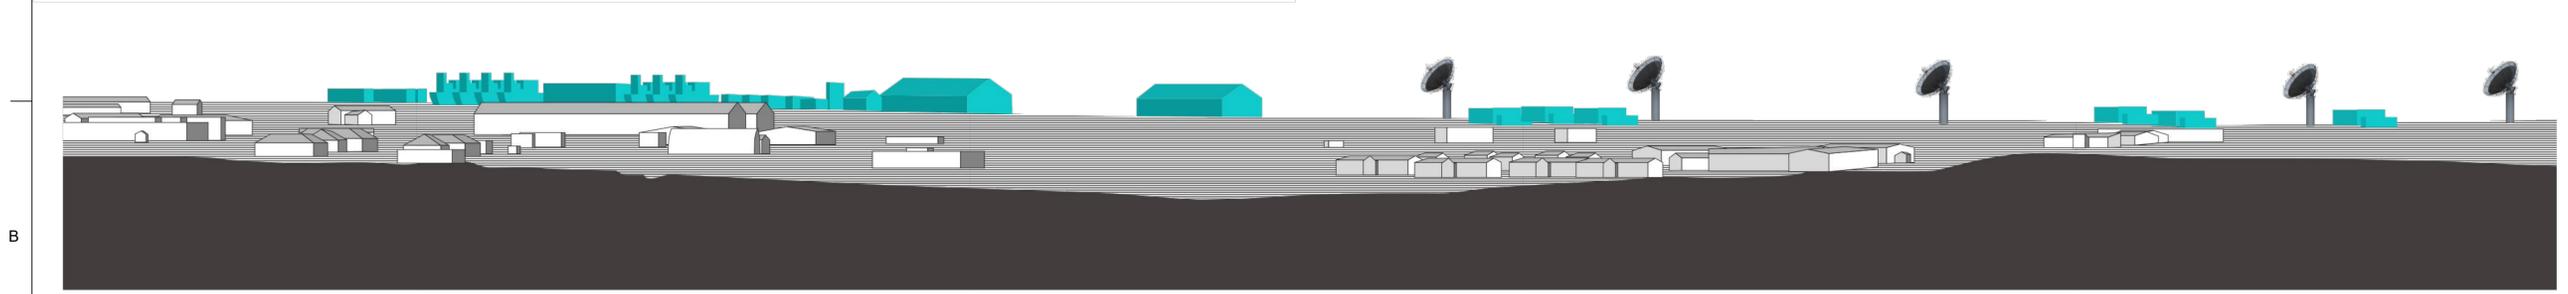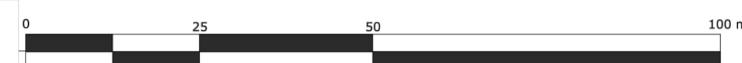

5 SECTION VIEW
SCALE: 1:1000

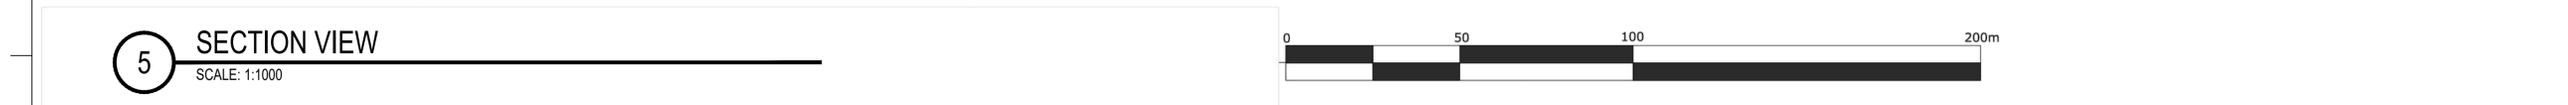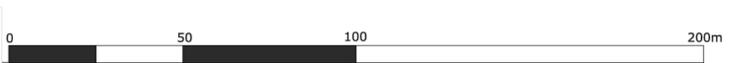

D5 PROPOSED SECTION VIEWS

NOT FOR CONSTRUCTION

MARK	DESCRIPTION	DATE
0	ISSUED FOR PRELIMINARY COUNCIL CONSULTATION	21MAY25

DESIGNED BY: JAS	ISSUE DATE: 21MAY25
DRAWN BY: JAS	SOLICITATION NO.:
CHECKED BY:	CONTRACT NO.:
SUBMITTED BY: REG	
SIZE: ISO A1	

WALES, UK
POWER ENGINEERS
MEMBER OF WSP

RADAR COMPLEX DESIGN AND SUPPORT CAMPUS
PROPOSED SECTION VIEWS

SHEET ID
D5