



THAMES FREEPORT – CUSTOMS SITE NO. 3

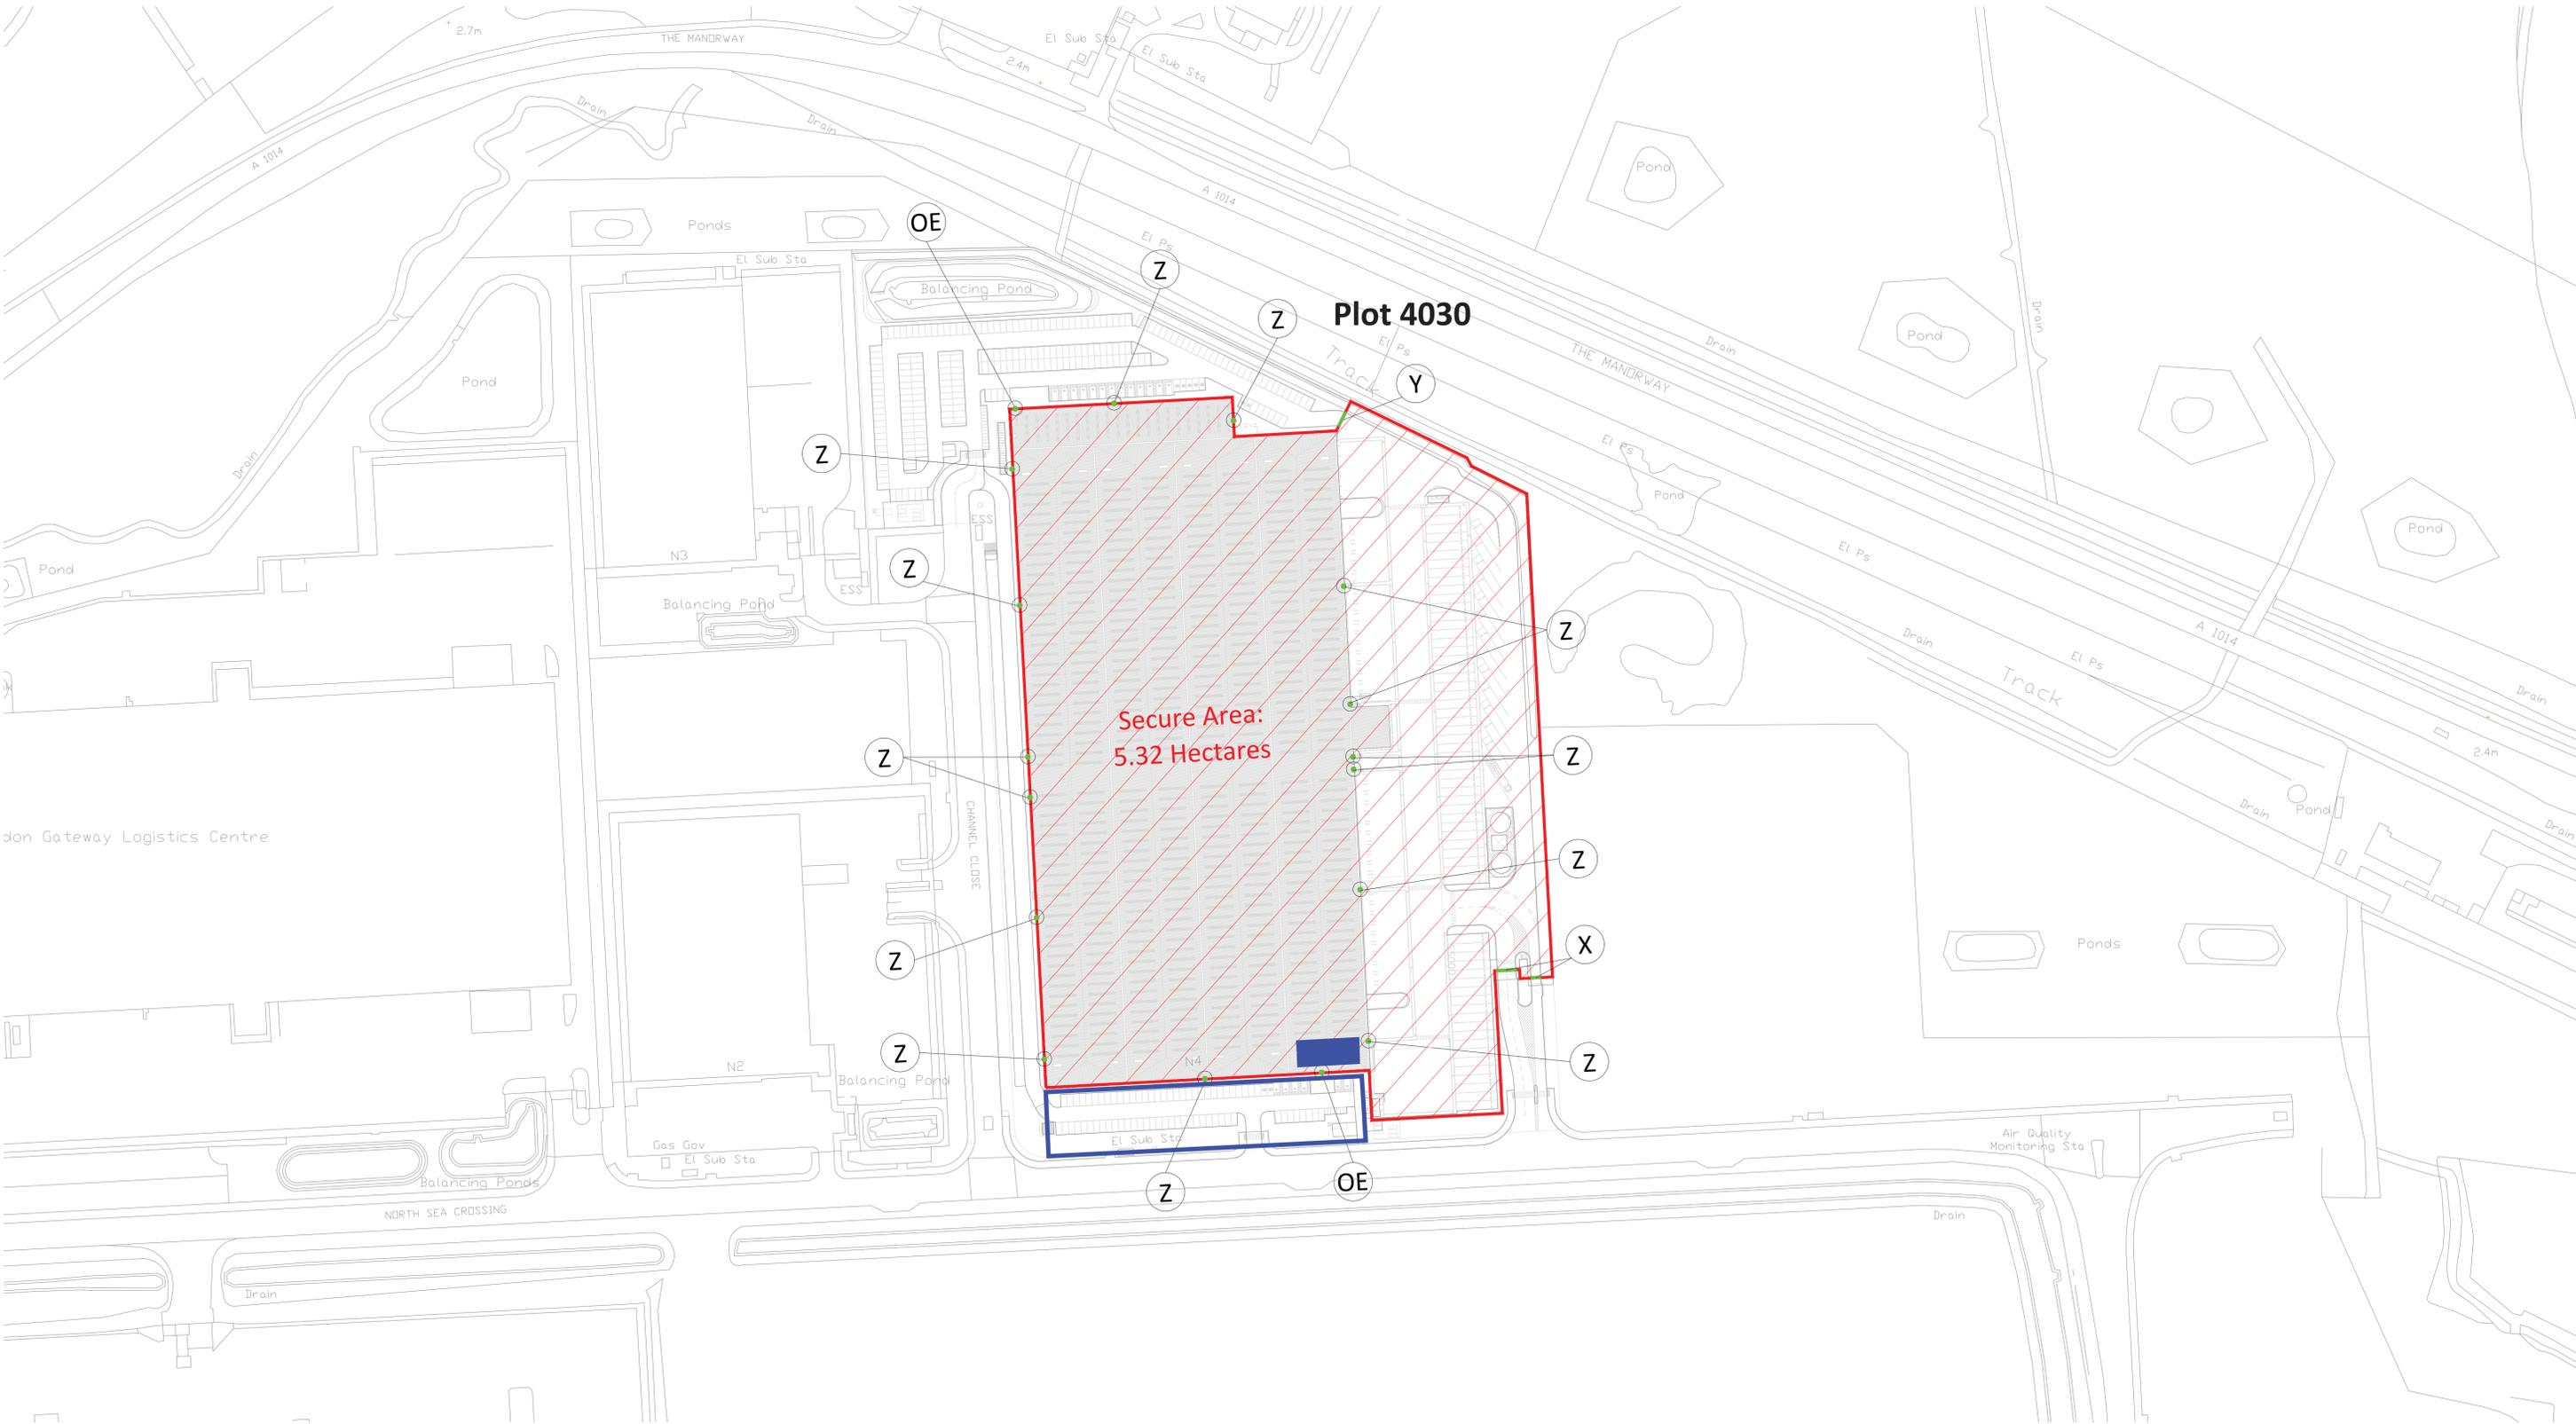

Do not scale this drawing
 ashton smith to be notified of discrepancies in figured dimensions
 Contractors must check all dimensions from site
 This drawing is copyright and is for use on this site only
 This drawing is to be used solely for information as entitled
 For other information refer to the latest revision of any cross referenced drawing

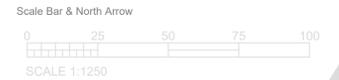

LOCATION PLAN: The Manorway Plot 4030
 1:50,000



NOTES:

KEY

- SECURE AREA (HECTARES)
- MAIN SECURE HGV ENTRANCE
- SECURITY GATE TO YARD
- BUILDING FIRE EXITS (EXIT ONLY)
- MAIN OFFICE ENTRANCES
- LEASED OFFICE
- LEASED OFFICE CAR PARK

REPRODUCED FROM THE 2025 ORDNANCE SURVEY 1:1250 MAP WITH THE PERMISSION OF THE CONTROLLER OF HER MAJESTY'S STATIONARY OFFICE © CROWN COPYRIGHT AND DATABASE RIGHTS [2025] ORDNANCE SURVEY AC0000808122

REV	DATE	DESCRIPTION	DRAWN BY	CHECK BY
P2	02.07.25	OS MAP LICENCE UPDATED	AD	AA
REVISIONS				

PROJECT TITLE THAMES FREEPORT – CUSTOMS SITE NO. 3			
DRAWING TITLE ZIEGLER UK LIMITED, NORTH 4, LONDON GATEWAY			
RIBA STAGE	STATUS	DRAWN BY	CHECKED BY
N/A		AD	AA
SHEET	SCALE	DATE	SUITABILITY
A1	1 : 1250	07.01.2026	SO
DRAWING NO.	REVISION		
LG - ASA - LD - ZZ.ZZ - M - A - SK335_ (S0 - P2)	P2		

CUSTOMER

AshtonSmith
Beyond Design

Ashton Smith, Belvedere House, 2 Victoria Avenue, Harrogate, North Yorkshire, HG1 1EL
 Tel: 01423 522882 Fax: 01423 565104
 www.ashtonsmith.co.uk

JOB NO. 18105