


**The former gas condensate works plan referred to in the Port of Barrow (Closure of Harbour Facilities at Ramsden Dock) Harbour Revision Order 202[X]**

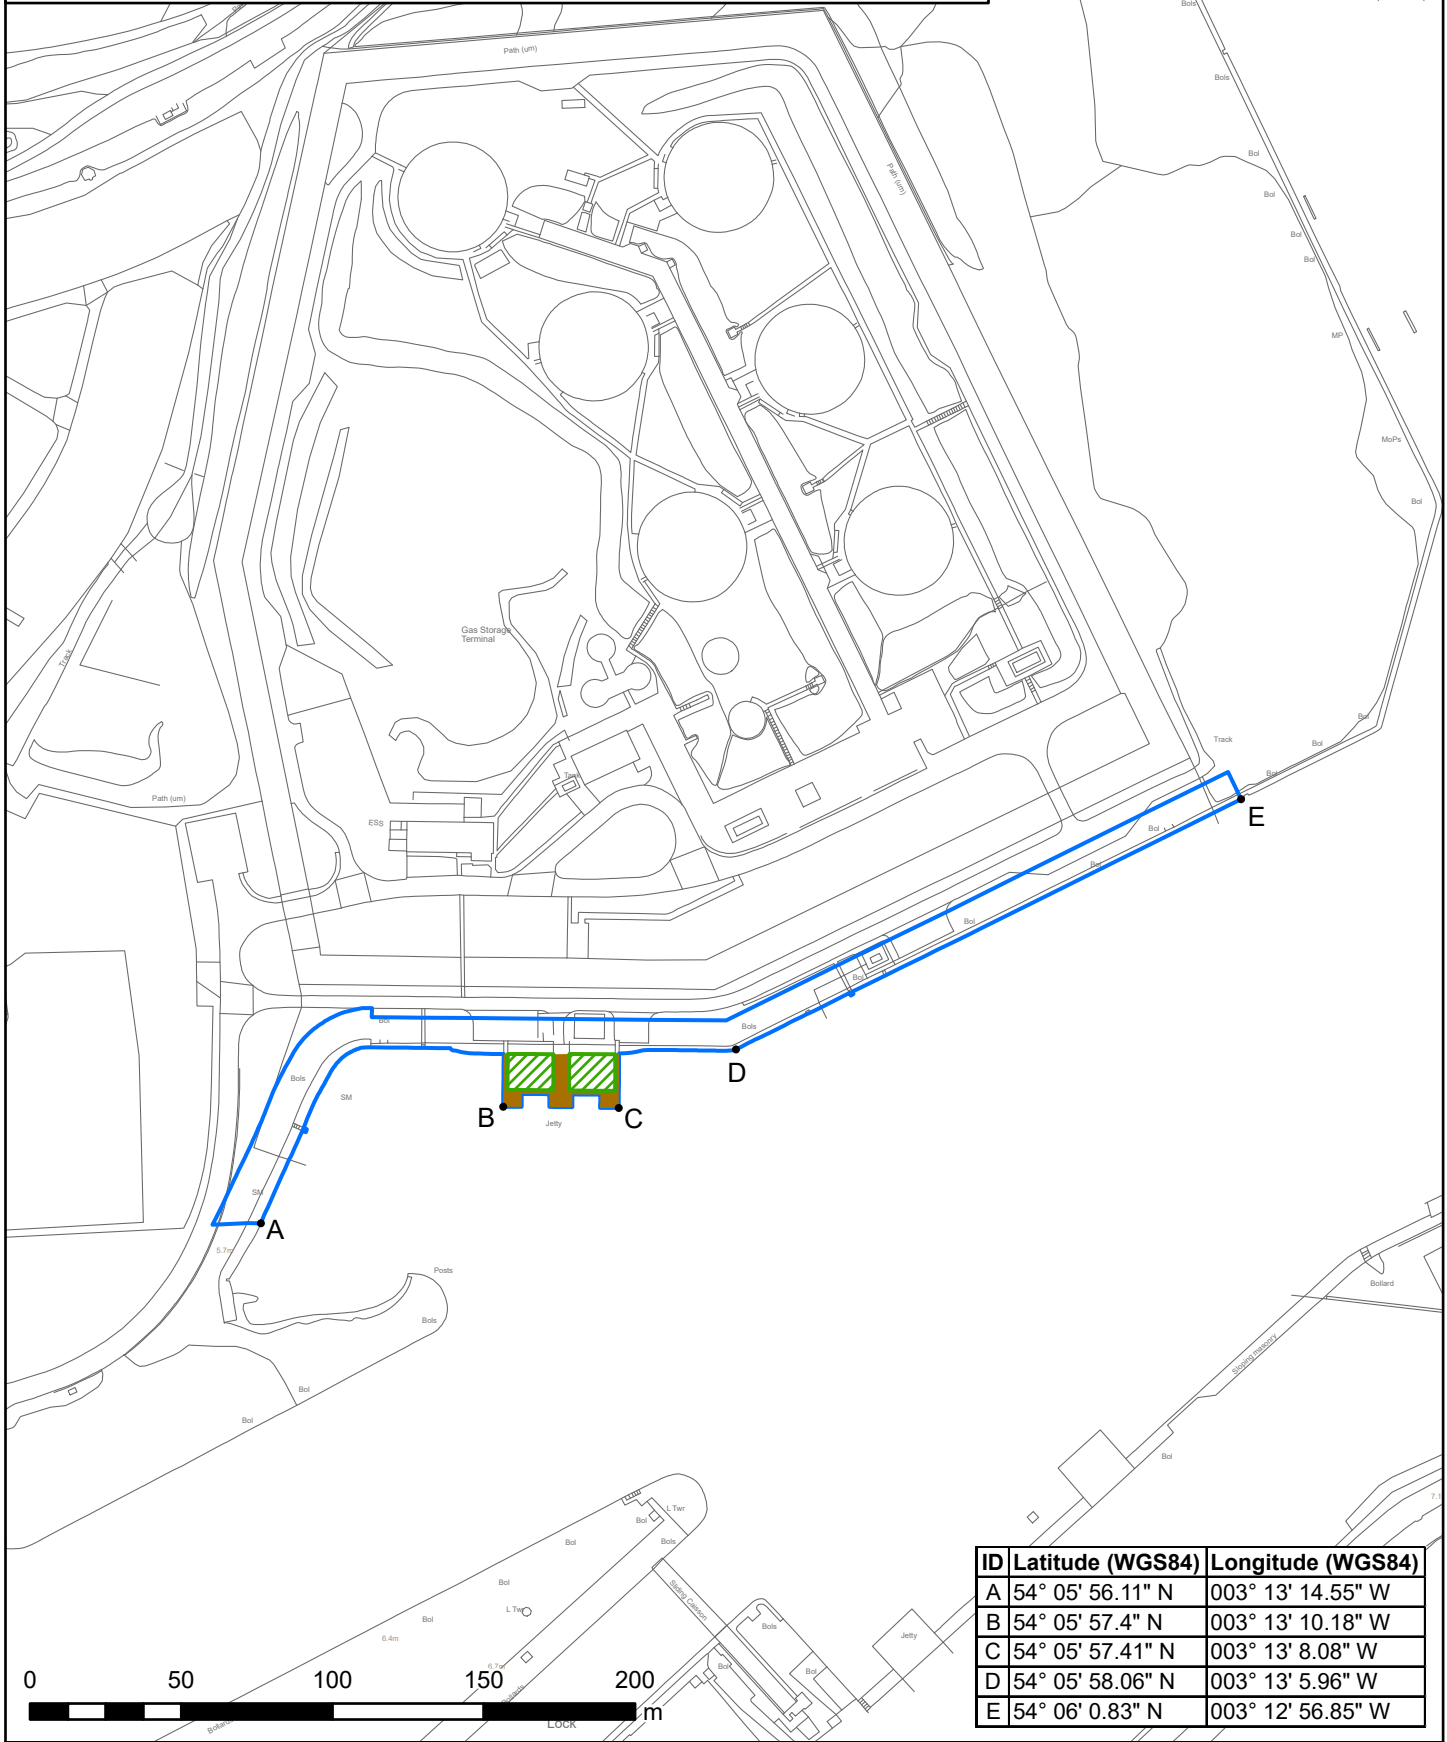

ID	Latitude (WGS84)	Longitude (WGS84)
A	54° 05' 56.11" N	003° 13' 14.55" W
B	54° 05' 57.41" N	003° 13' 10.18" W
C	54° 05' 57.41" N	003° 13' 8.08" W
D	54° 05' 58.06" N	003° 13' 5.96" W
E	54° 06' 0.83" N	003° 12' 56.85" W



© Crown copyright and database rights 2025 Ordnance Survey AC0000808122

- ▬ Former Gas Condensate Works
  - Jetty Structures
  - Area of Water Enclosed by Jetty Structures
  - Enclosed by Jetty Structures
  - coord\_pt
- (the brown and green area together comprise "the jetty" as referred to in the Order)*

Scale (A4)	Date	By
1:2,500	24/03/2026	alex.barker

File Reference	Version
CDS7095 - Former Gas Condensate Works Plan	3