

DO NOT SCALE

27th MAY 2025



DRAWING STATUS: S2 - FOR INFORMATION



3rd Floor, Longbrook House, New North Road, Exeter, EX4 4GL, UK
T+ 44 (0) 1392 229 700, F+ 44 (0) 1392 229 701
wsp.com




CULLOMPTON TOWN CENTRE
RELIEF ROAD

THE DEVON COUNTY COUNCIL
(CULLOMPTON TOWN CENTRE RELIEF ROAD)
(SIDE ROADS) ORDER 2025

SCALE @ A3:	1:1000	CHECKED:	WH	APPROVED:	NIM
PROJECT No:	70078957	DESIGNED:	VM	DATE:	May 25
DRAWING No:					REV: P04

70078957-WSP-0100-DR-037

© WSP UK Ltd

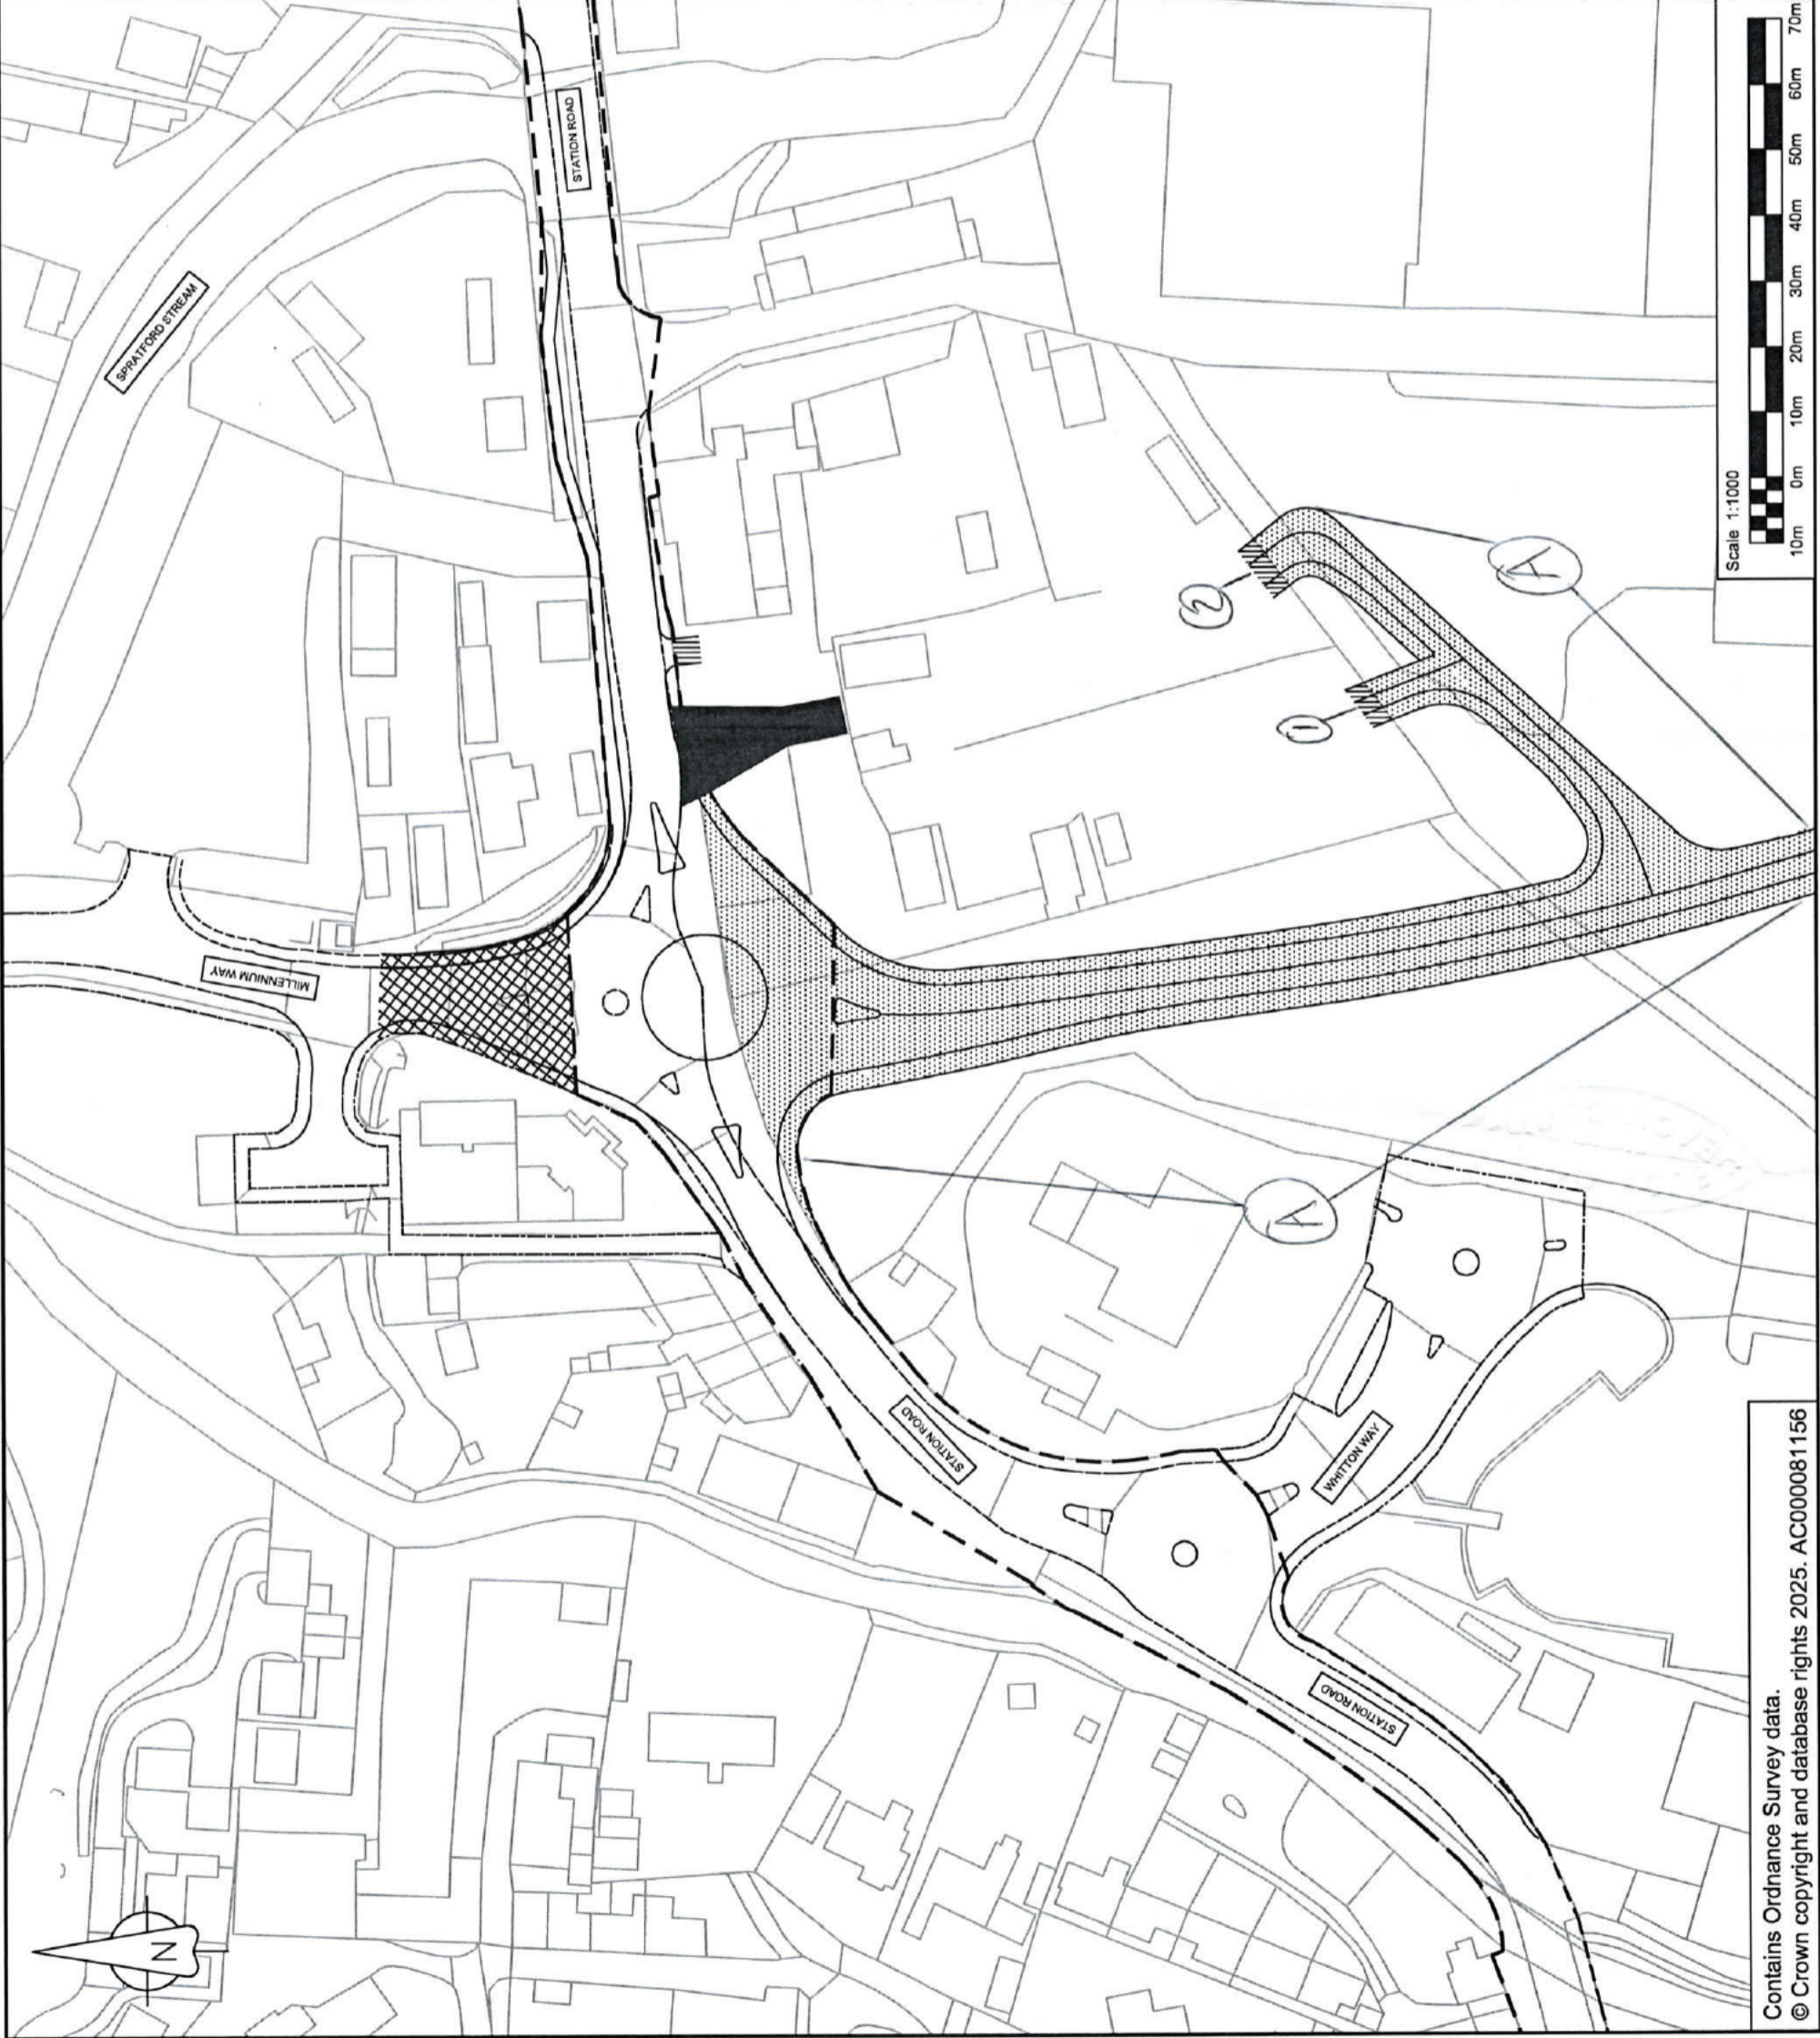

Scale 1:1000



Contains Ordnance Survey data.
© Crown copyright and database rights 2025. AC000081156