



NOTES

Check and verify all dimensions prior to commencement of work.
This drawing shall be read in conjunction with all other contract documents including those by other consultants, and including specifications. Seek clarification of inconsistencies / conflicts.
Figured dimensions shall take precedence to scaled dimensions.

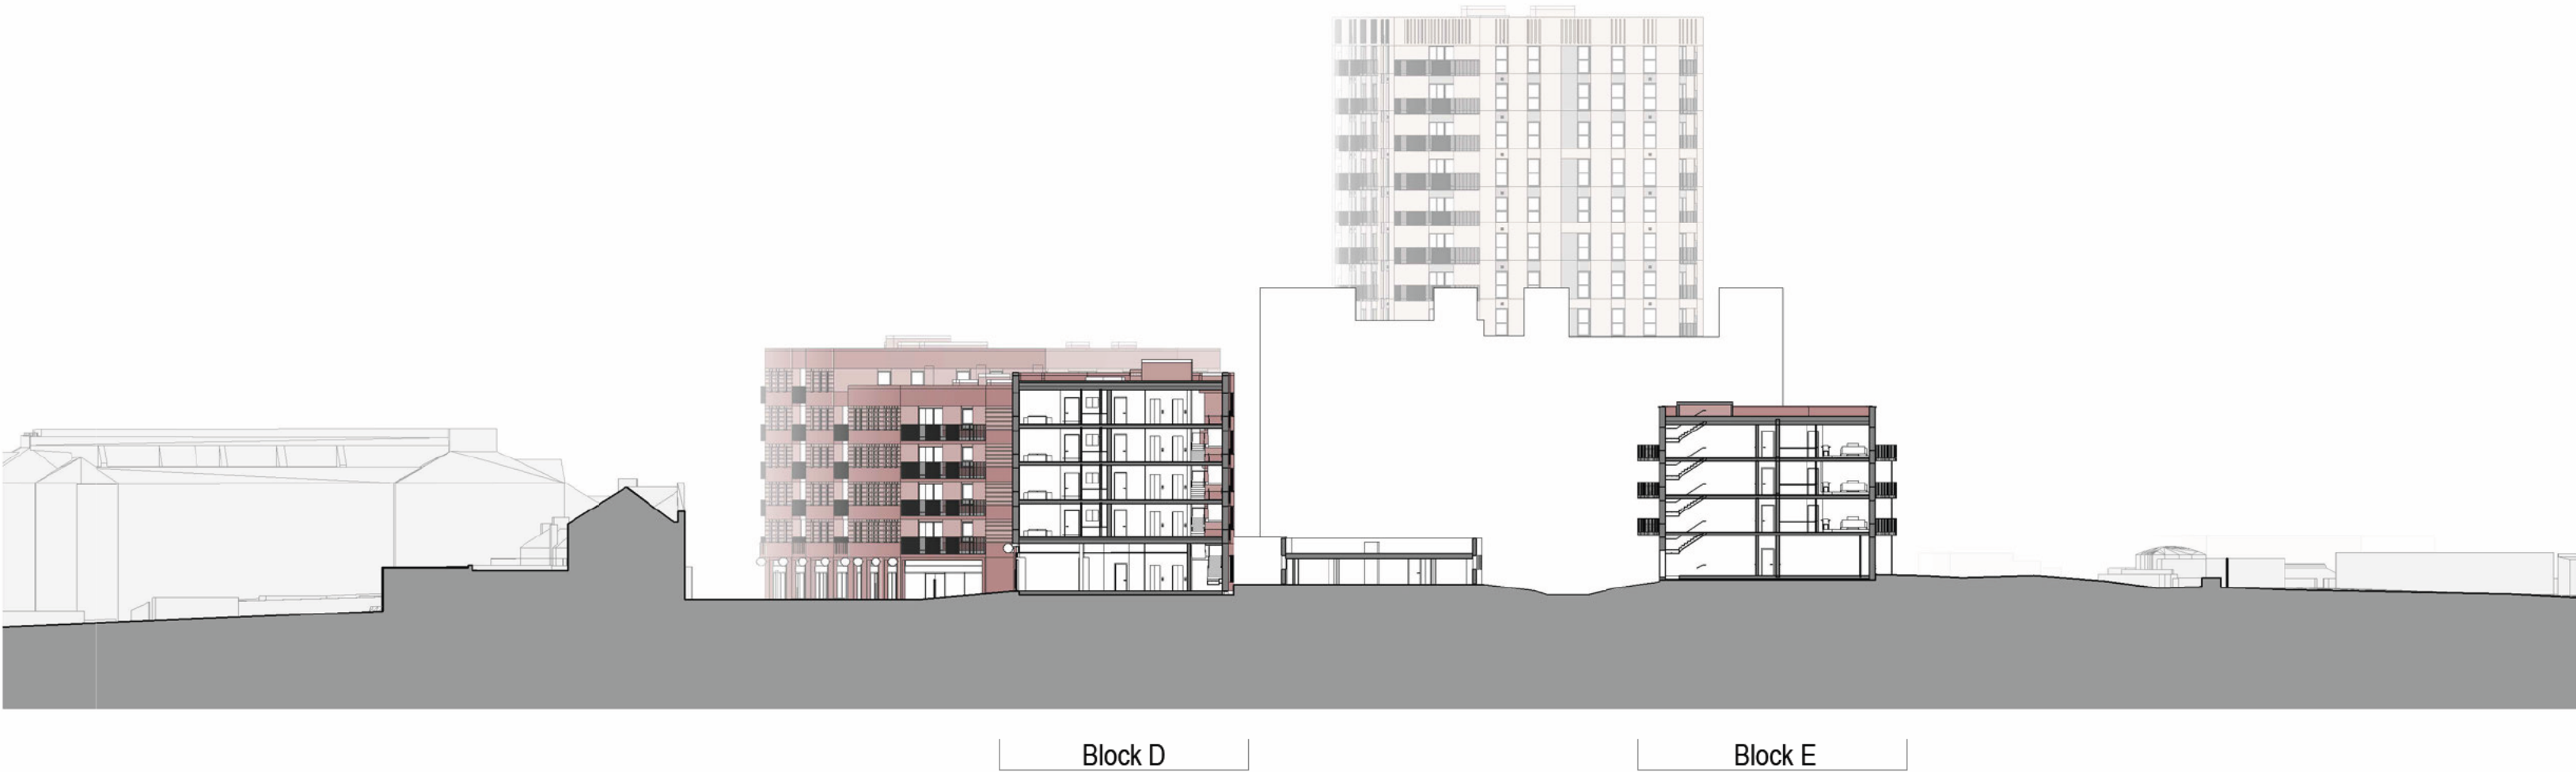

P01	05.08.2025	Planning Issue	JW	AK
P00	26.06.2025	Planning Issue	JW	AK
REV	DRAWN	DESCRIPTION	ISSUED BY	CHECK BY

LOCATION PLAN

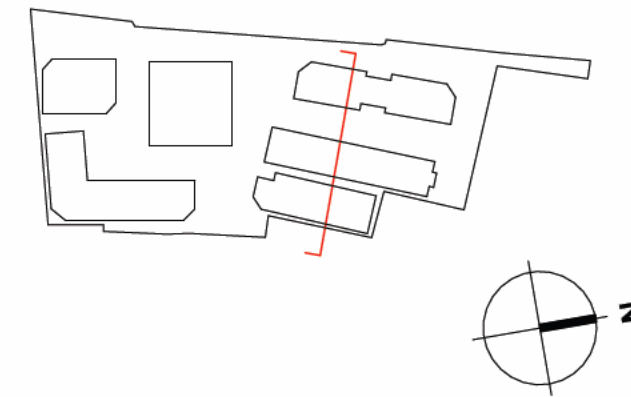

ARCHITECTS

44-46 Scutellon Street
London
EC2A 4BH
London / Melbourne /
Sydney
Tel: +44 20 3772 7200
Web: www.alfstudios.com



PLANNING CONSULTANT

Barker Perry
33 Bancroft
Hitchin / SG5 1LA

LANDSCAPE

MRG Studio
70 St John Street
London / EC1M 4DT

CLIENT



PROJECT

Potters Bar High Street
Canada Life Place, High Street
Potters Bar, EN6 5BA

DRAWING TITLE

GA Site Wide Section
Section 03

PROJECT No.

44261

STATUS

DRAWN

Author

CHECKED

Checker

SCALE

1 : 500 @ A1

DRAWING No.

PB-AFK-XX-XX-DR-A-22002

REVISION

P01

