



NOTES

Check and verify all dimensions prior to commencement of work.
This drawing shall be read in conjunction with all other contract documents including those by other consultants, and including specifications. Seek clarification of inconsistencies / conflicts.
Figured dimensions shall take precedence to scaled dimensions.

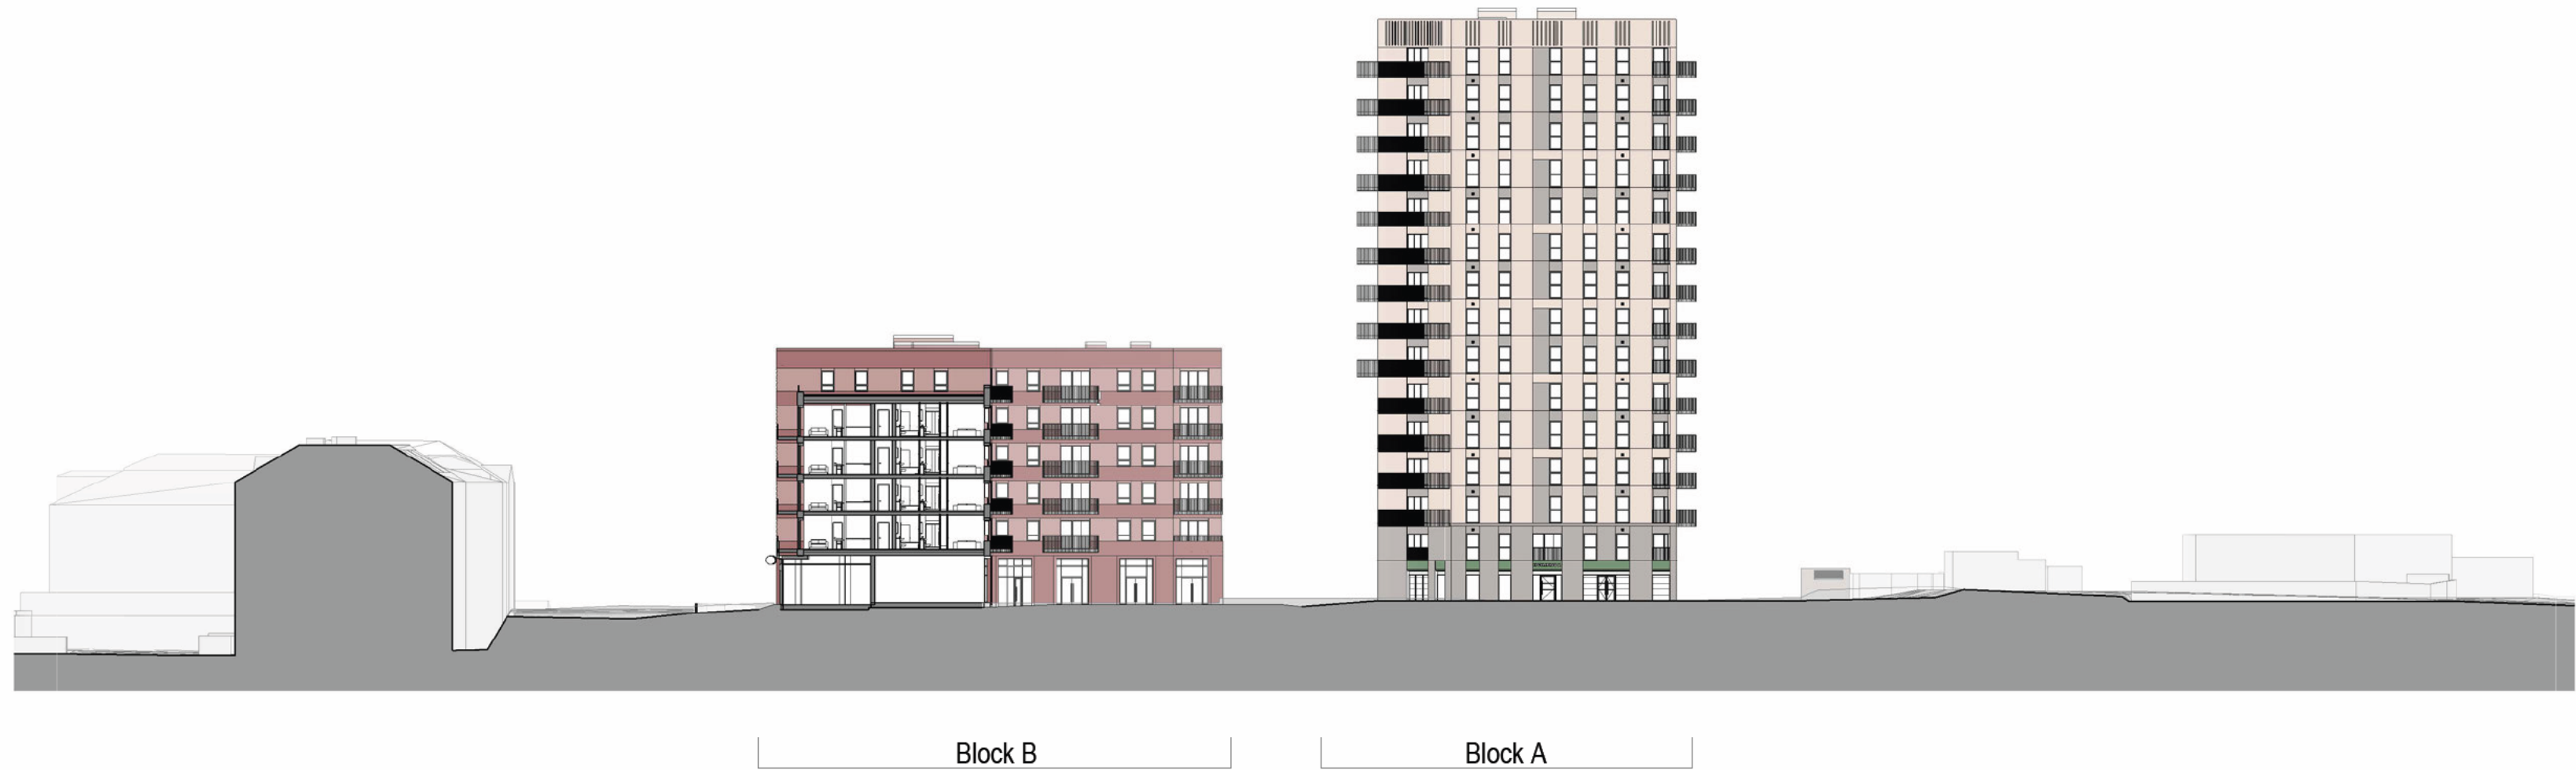

P01	05.08.2025	Planning Issue	JW	AK
P00	26.06.2025	Planning Issue	JW	AK
REV	DUMMY	DESCRIPTION	ISSUED BY	CHECK BY

LOCATION PLAN

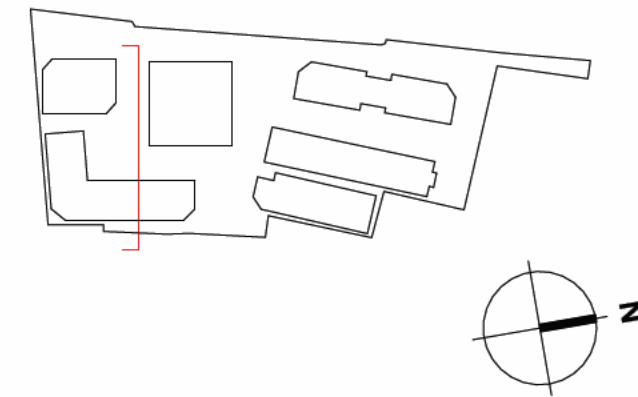

ARCHITECTS
44-46 Scutellon Street
London
EC2A 4HH
London / Melbourne /
Sydney
Tel: +44 20 3772 7320
Web: www.afkstudios.com

**Arney
Fender
Katsalidis**

PLANNING CONSULTANT Barker Perry 33 Bancroft Hitchin / SG5 1LA	LANDSCAPE MRG Studio 70 St John Street London / EC1M 4DT
---	---



PROJECT

Potters Bar High Street
Canada Life Place, High Street
Potters Bar, EN6 5BA

DRAWING TITLE

GA Site Wide Section
Section 02

PROJECT No.	STATUS
44261	

DRAWN	CHECKED	SCALE
Author	Checker	1 : 500 @ A1

DRAWING No.	REVISION
PB-AFK-XX-XX-DR-A-22001	P01

