




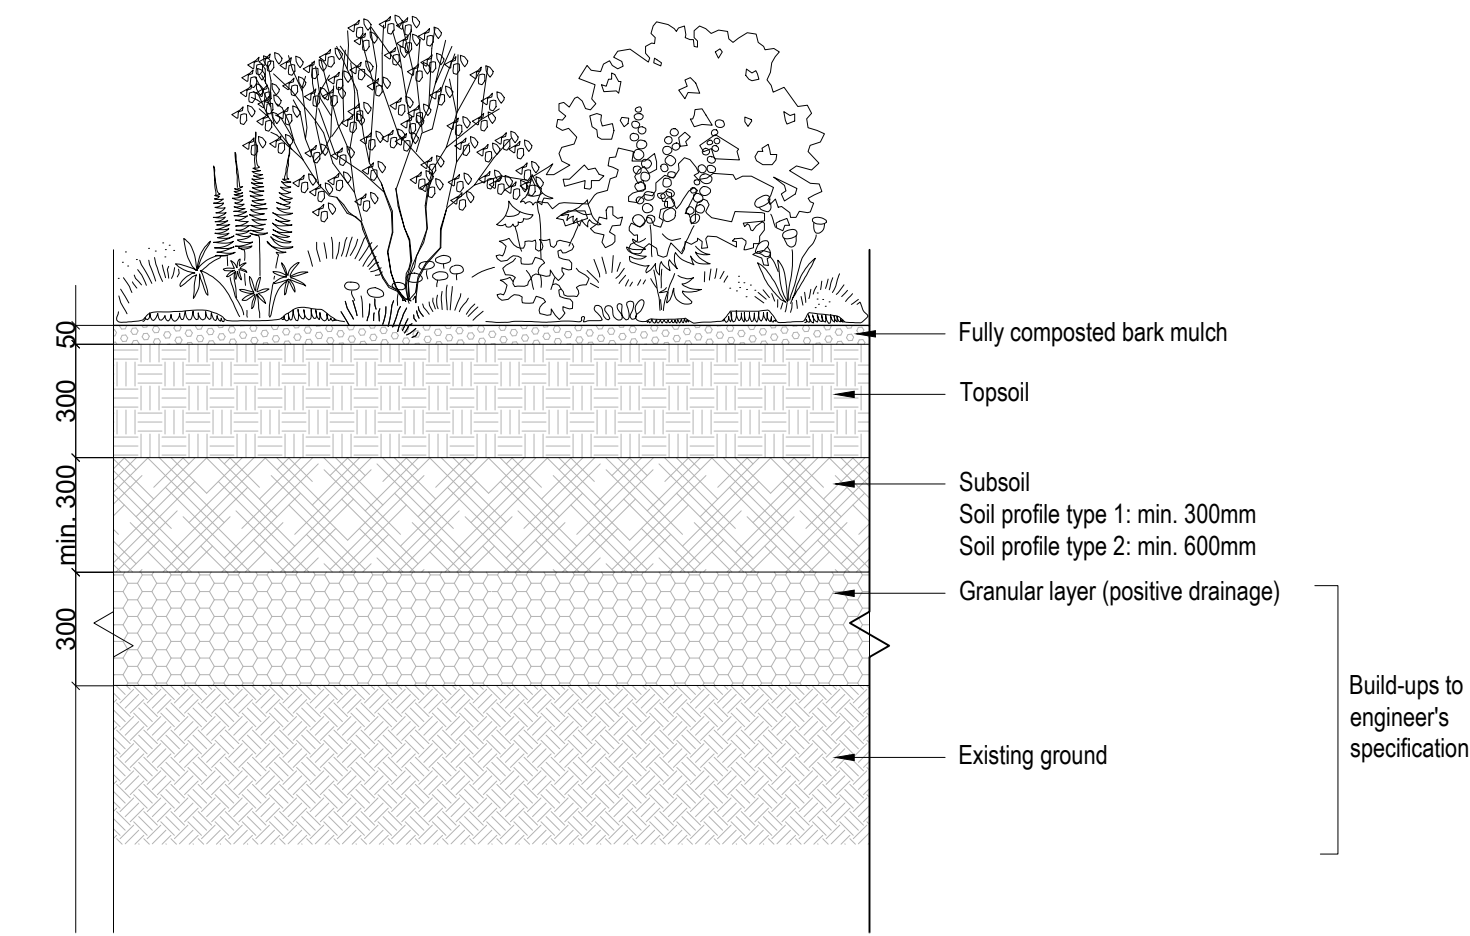


01 Planting on flat areas - Soil profile type 1 & 2  
Scale 1: 20 @A1

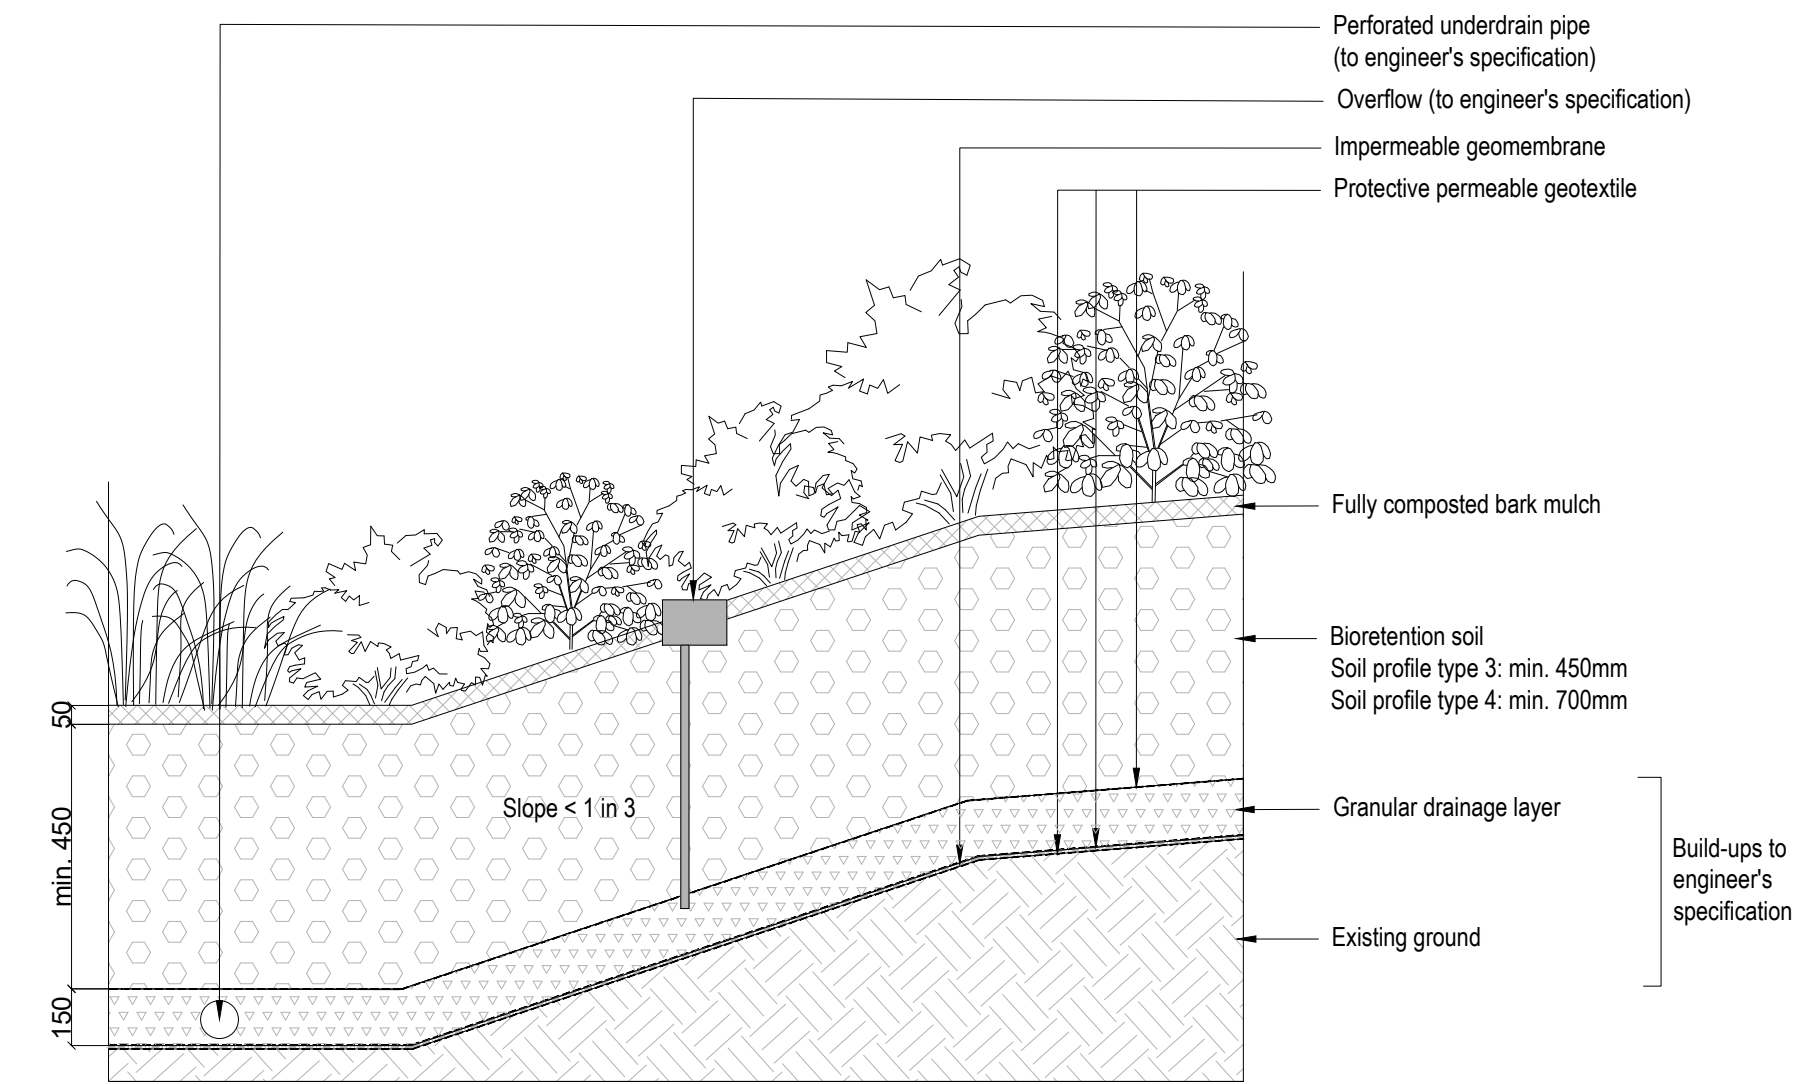


03 Planting in bio-retention areas - Soil profile type 5 & 6  
Scale 1: 20 @A1

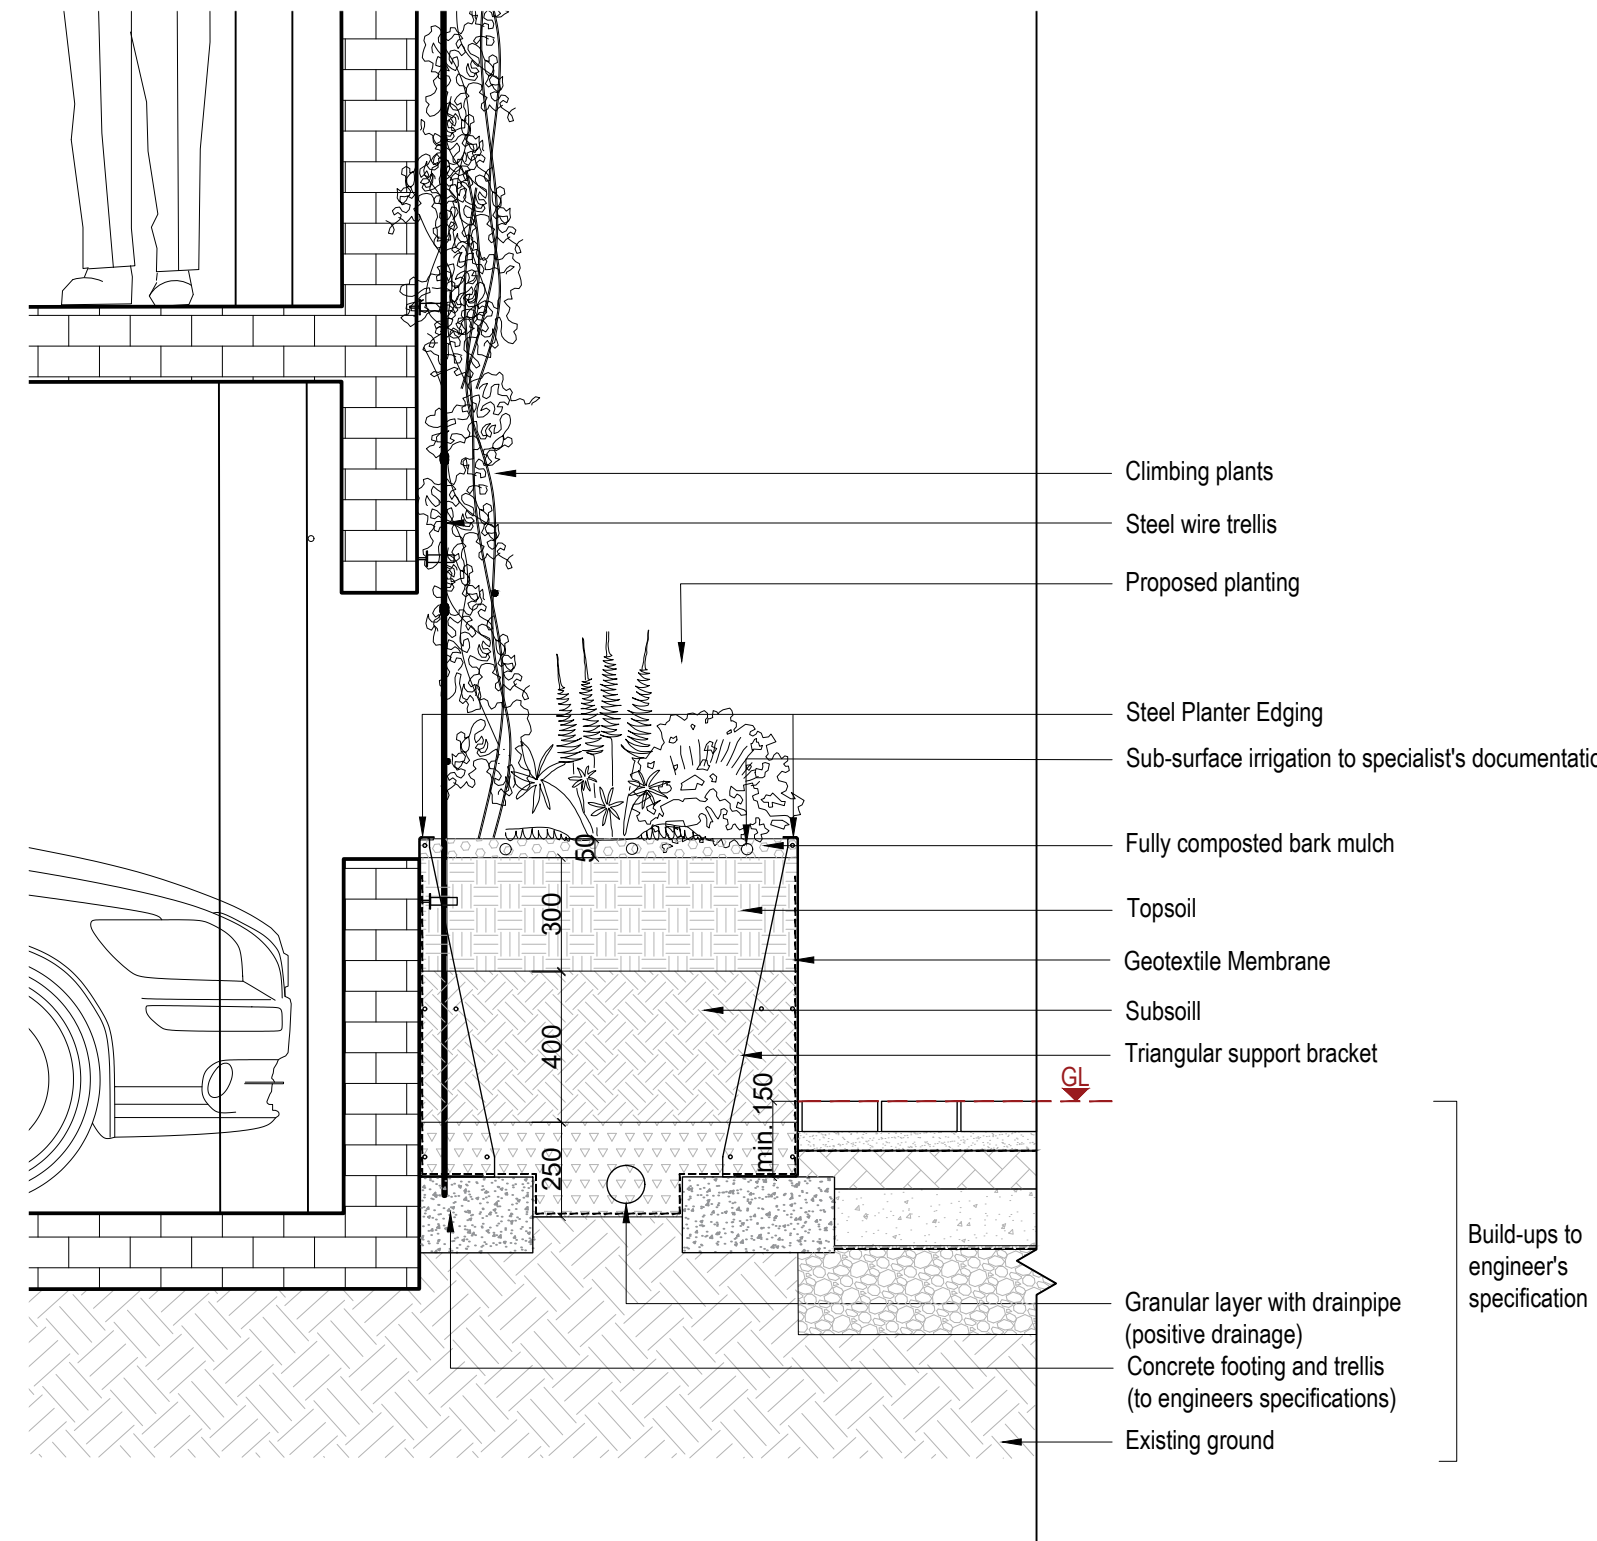

05 Climber planting in planters - Soil type 9  
Scale 1: 20 @A1

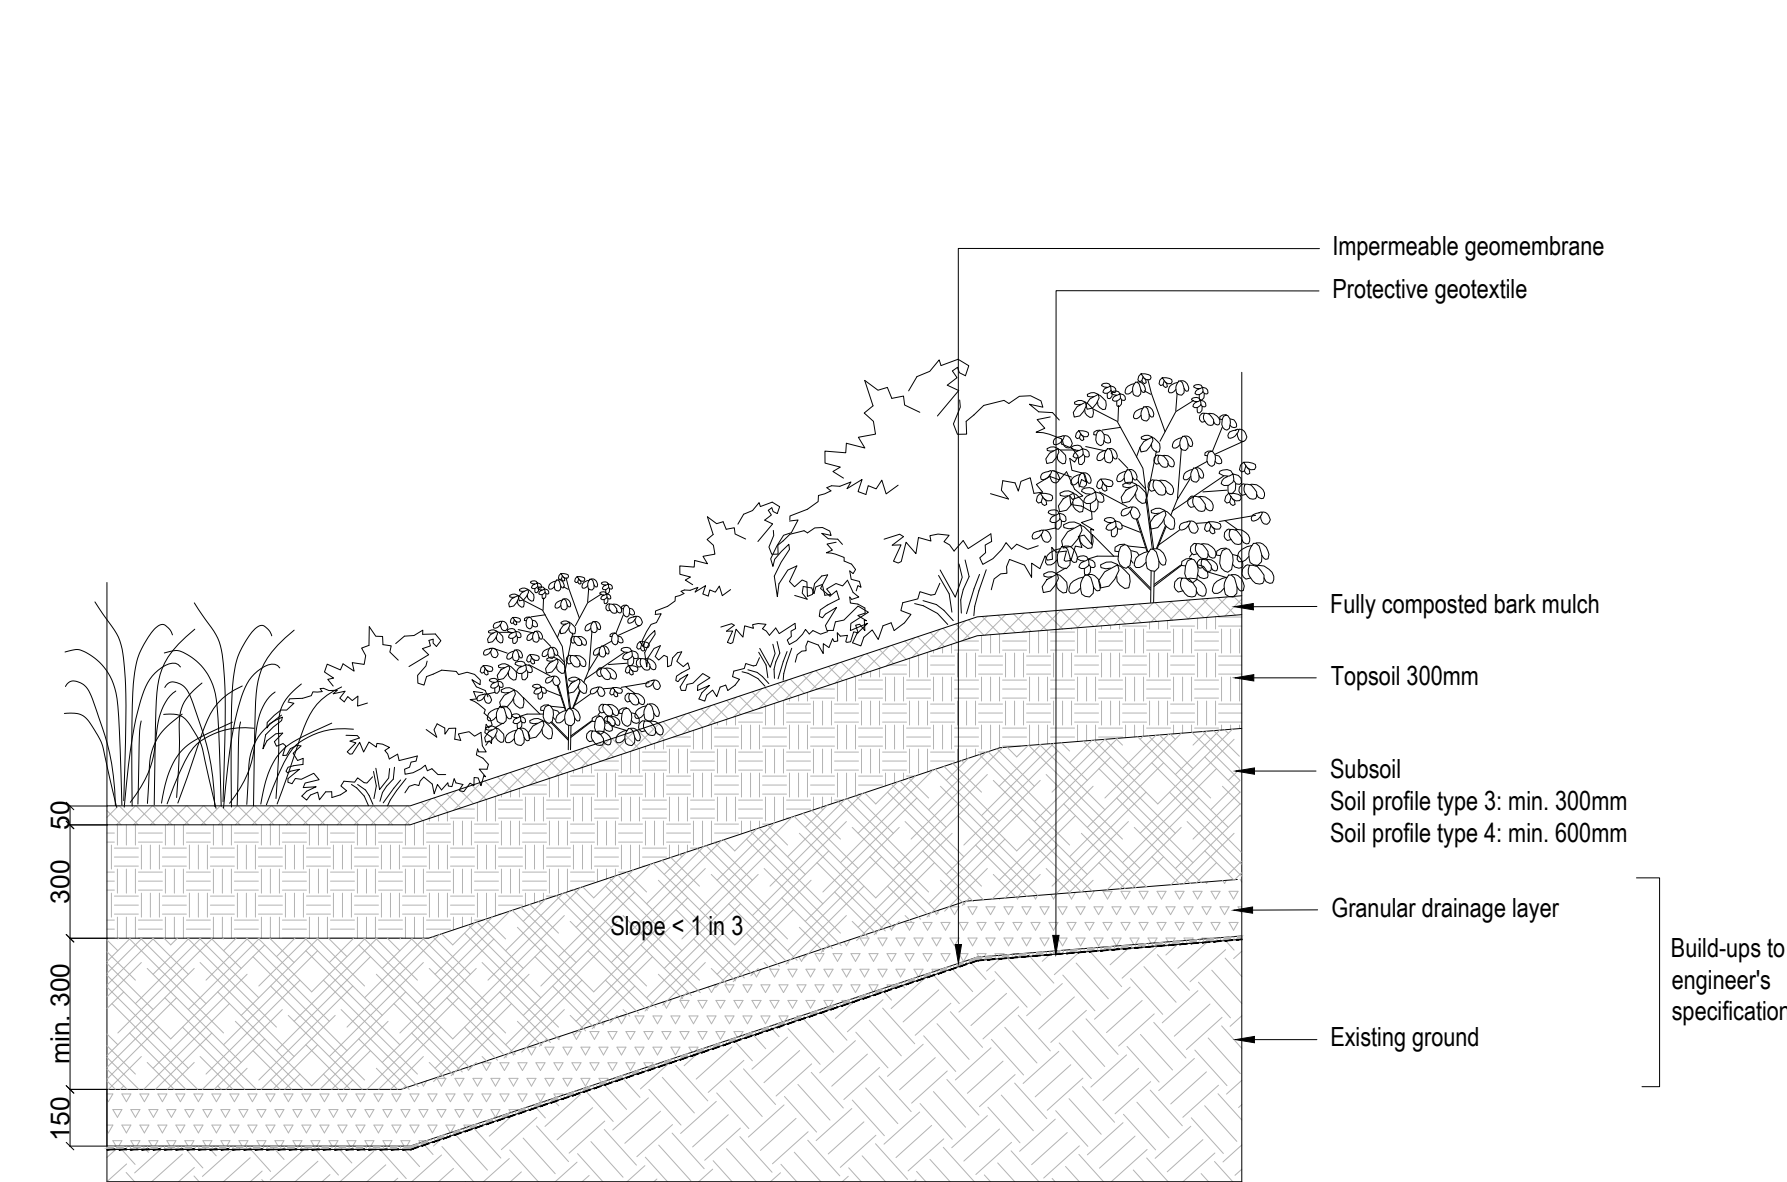

02 Planting in basins - Soil profile type 3 & 4  
Scale 1: 20 @A1

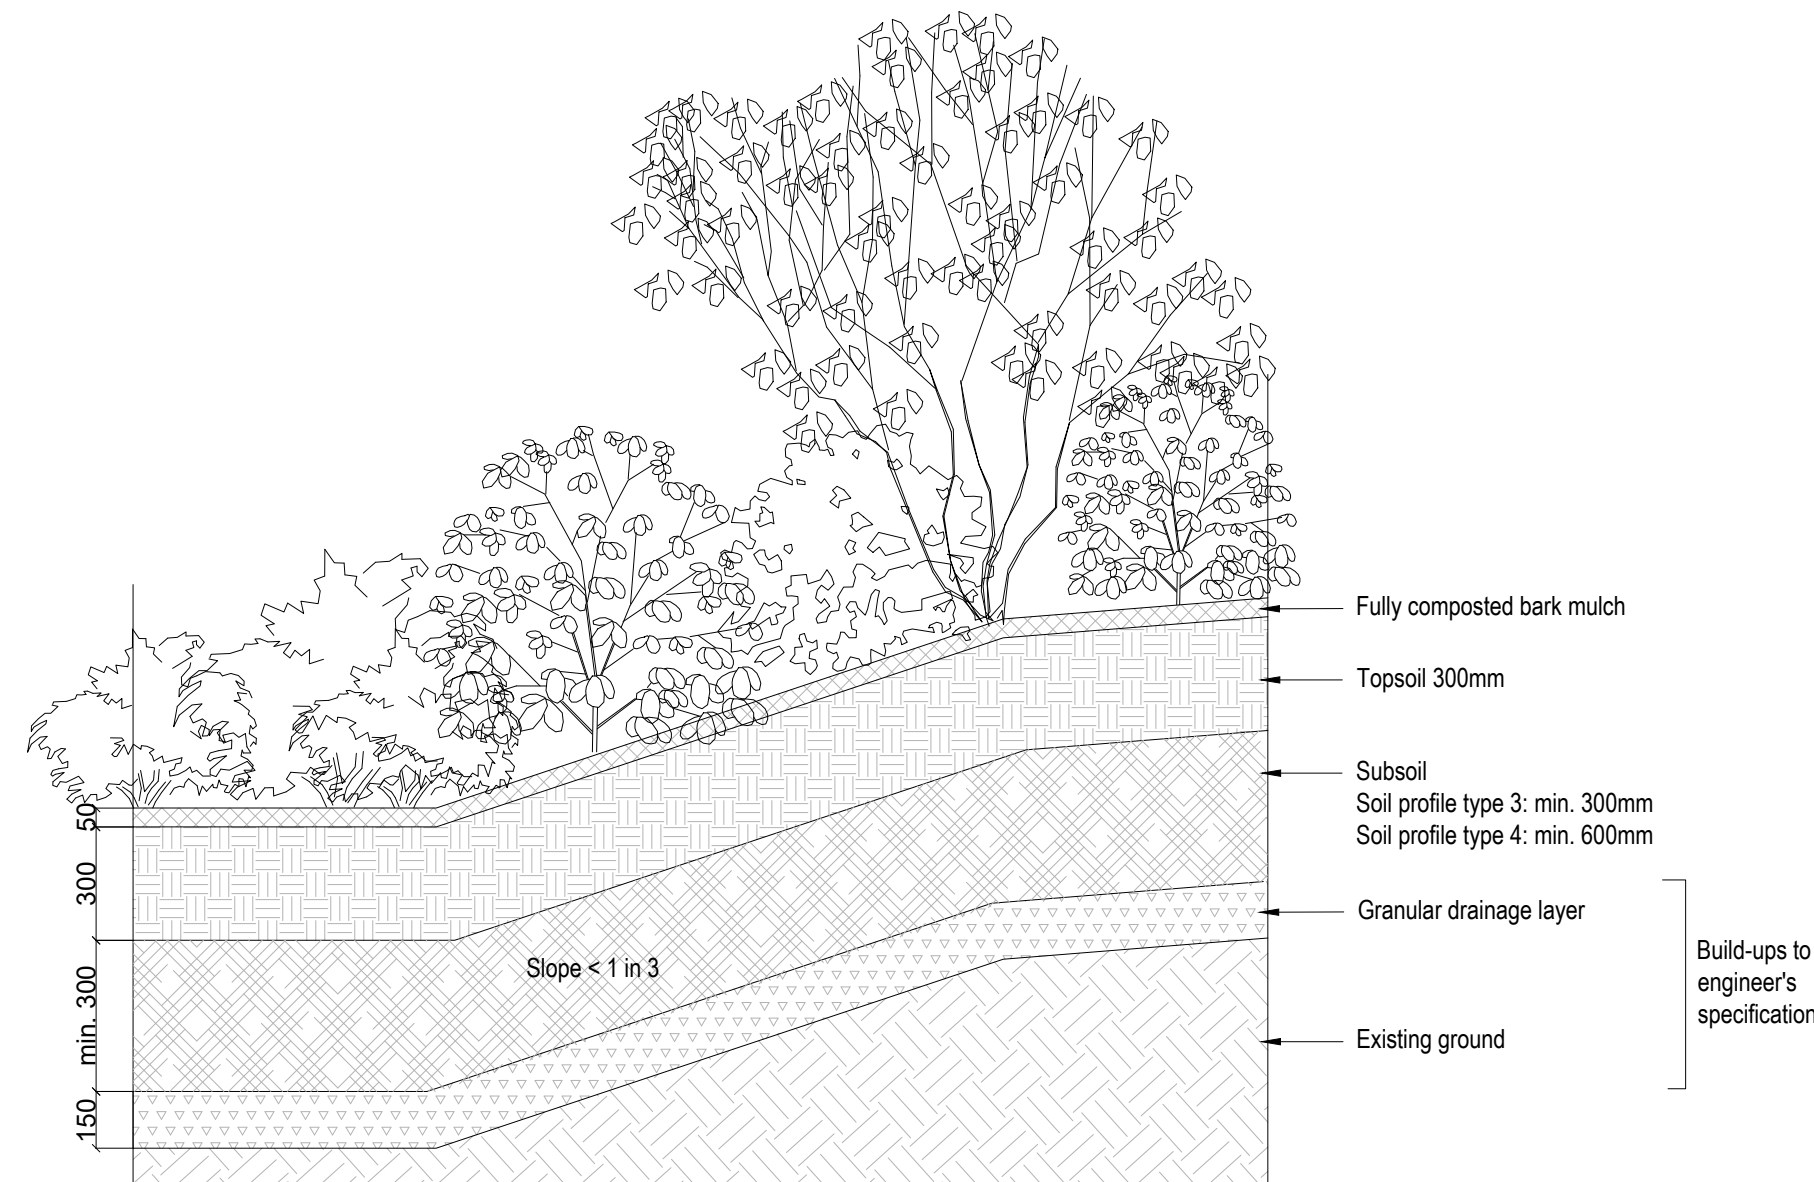

04 Planting on mounds - Soil profile type 7 & 8  
Scale 1: 20 @A1

Note

|          |          |    |      |      |                                  |
|----------|----------|----|------|------|----------------------------------|
|          |          |    |      |      |                                  |
|          |          |    |      |      |                                  |
|          |          |    |      |      |                                  |
|          |          |    |      |      |                                  |
| 01       | 26-06-26 | OR | JM   | JM   | Planning issue                   |
| 00       | 19-06-26 | OR | JM   | JM   | Planning draft issue for comment |
| revision | date     | by | chkd | appr | description                      |

landscape architect

MRG Studio

client

Chase New Homes

project

Potters Bar High Street

drawing title

Soft landscape details

drawing number

MRG-268-PBH-DE-0200

|            |          |          |
|------------|----------|----------|
| scale      | date     | revision |
| 1:20 on A1 | 01-05-26 | 01       |
| 1:40 on A3 |          |          |

|          |            |             |
|----------|------------|-------------|
| drawn by | checked by | approved by |
| OR       | JM         | JM          |

Do not scale off this drawing. Use figured dimensions only. All dimensions and levels to be checked and confirmed on site. MRG Studio does not accept responsibility for accuracy of survey information. Do not build from this drawing. This drawing is copyright.