

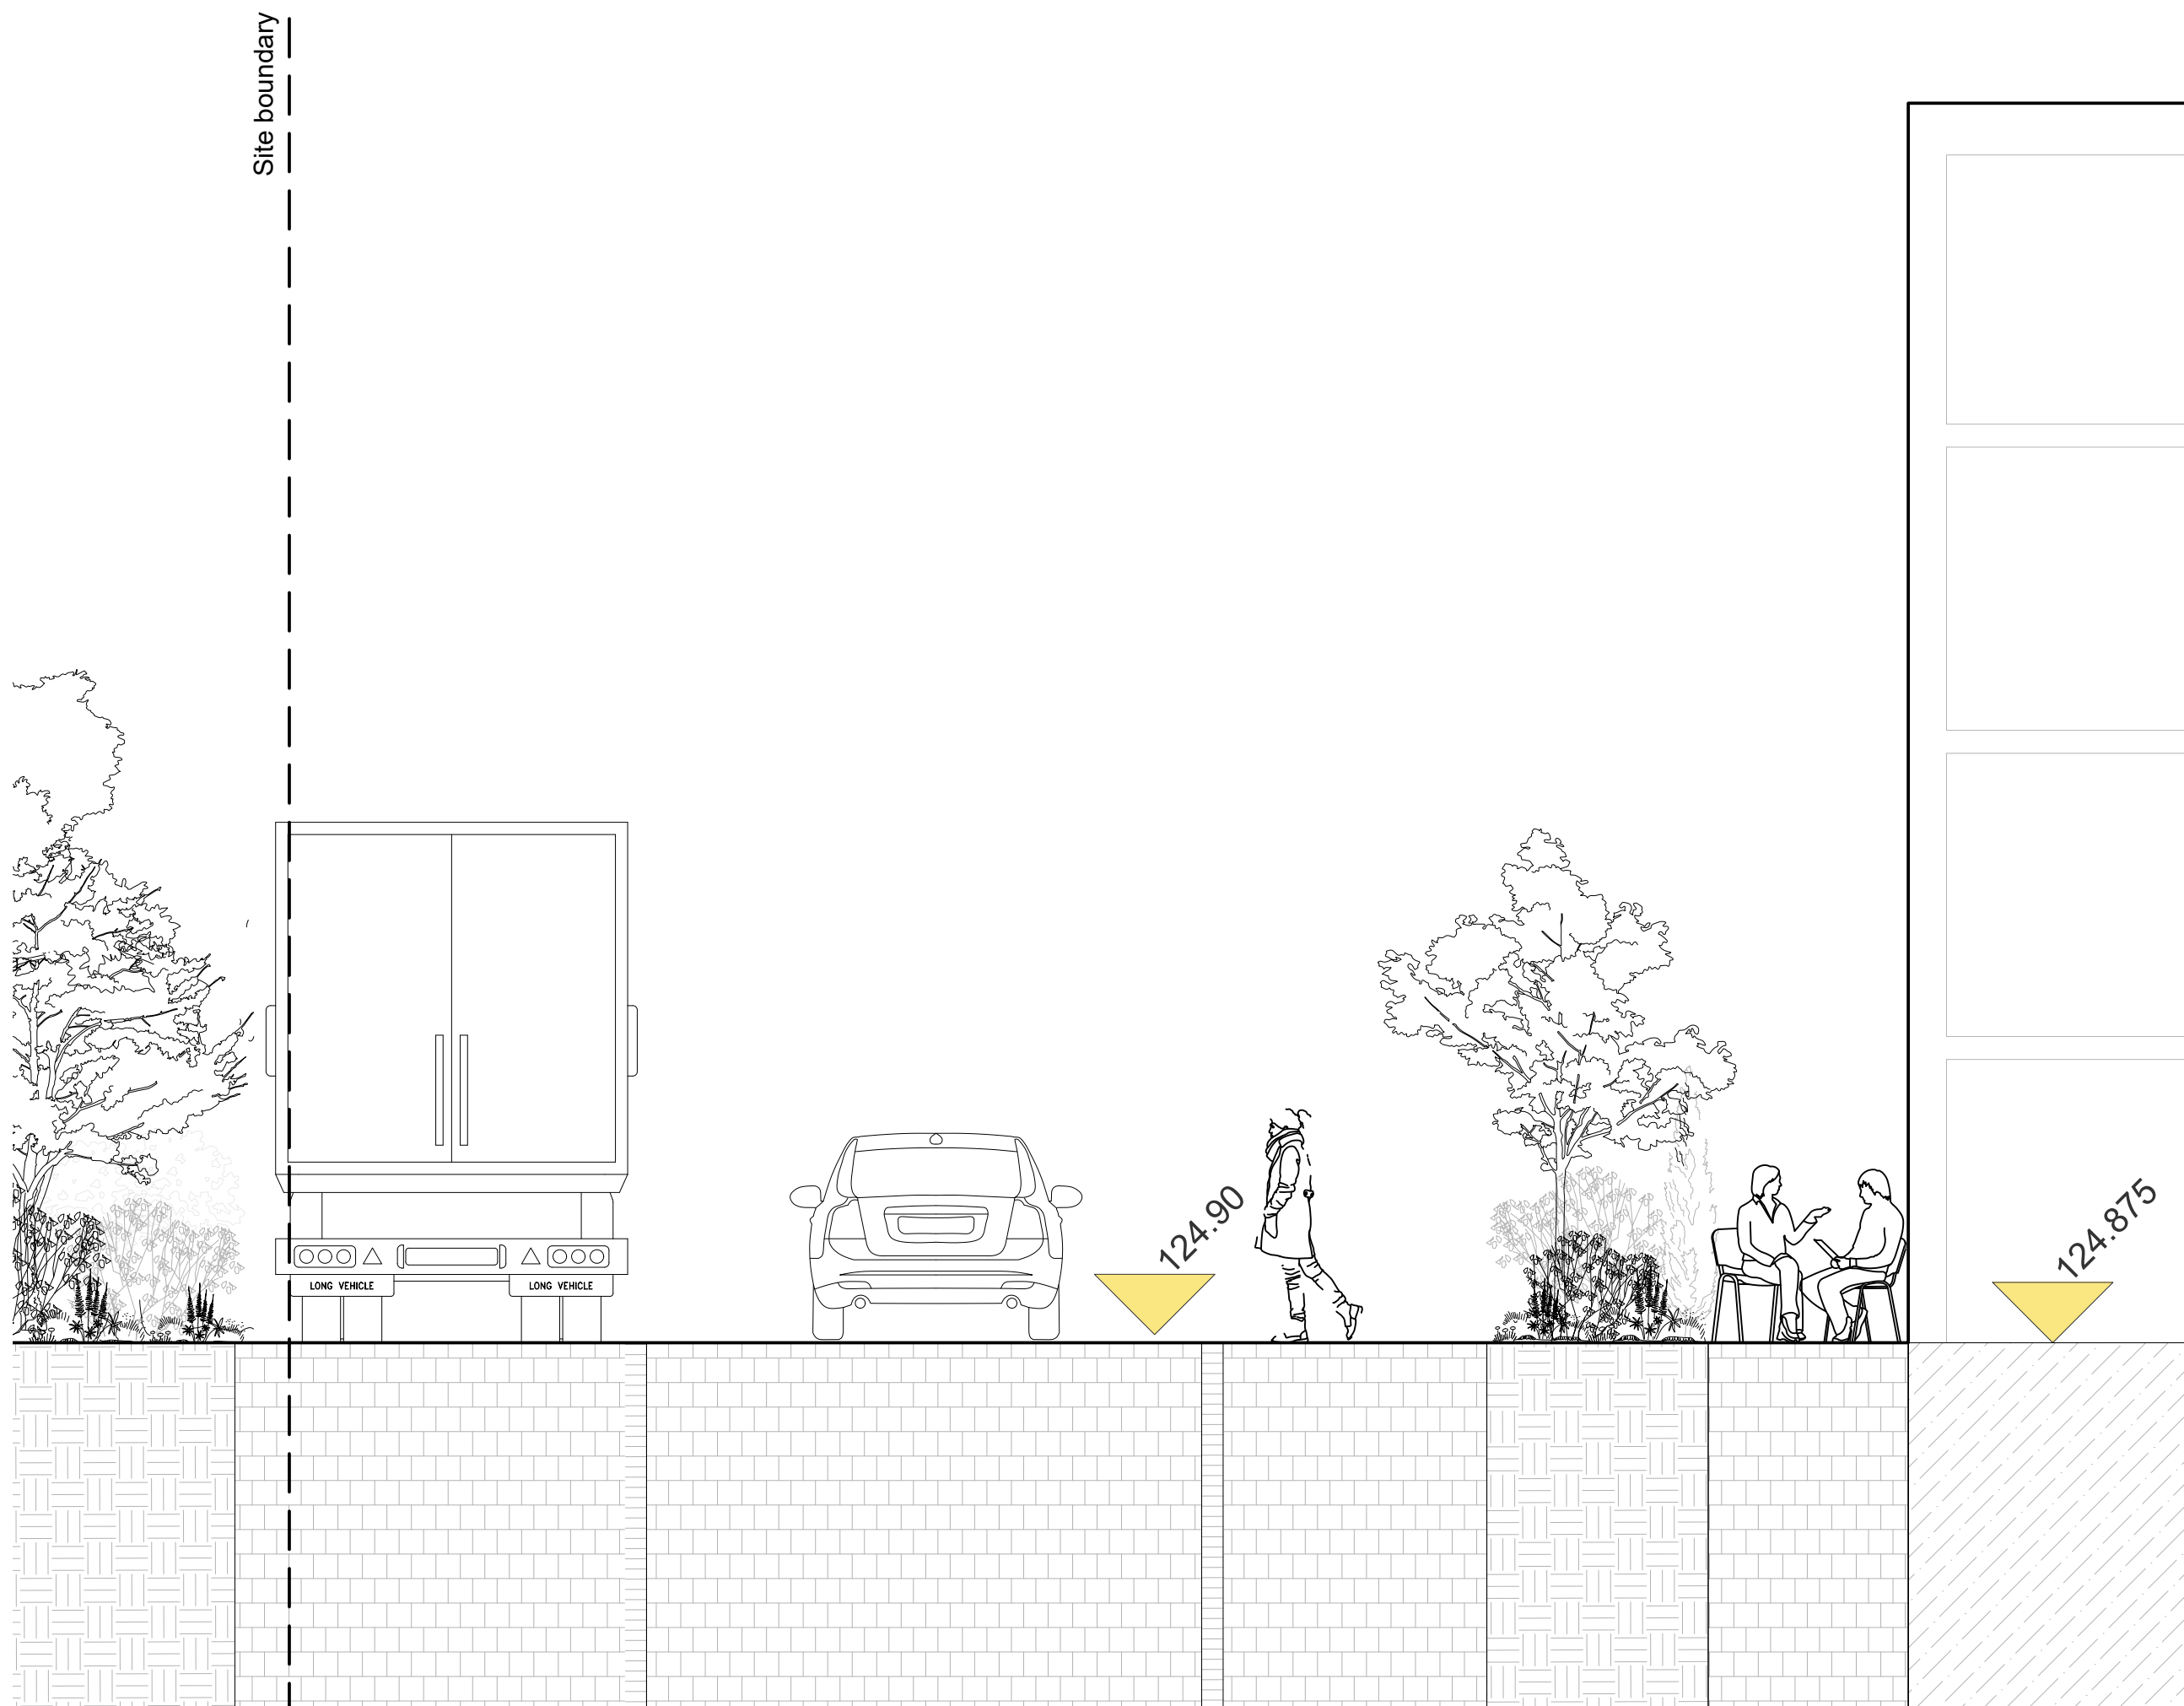



01 Section north AA
Scale 1:200 @A1

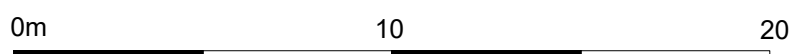

02 Section north-south axis
Scale 1:50 @A1

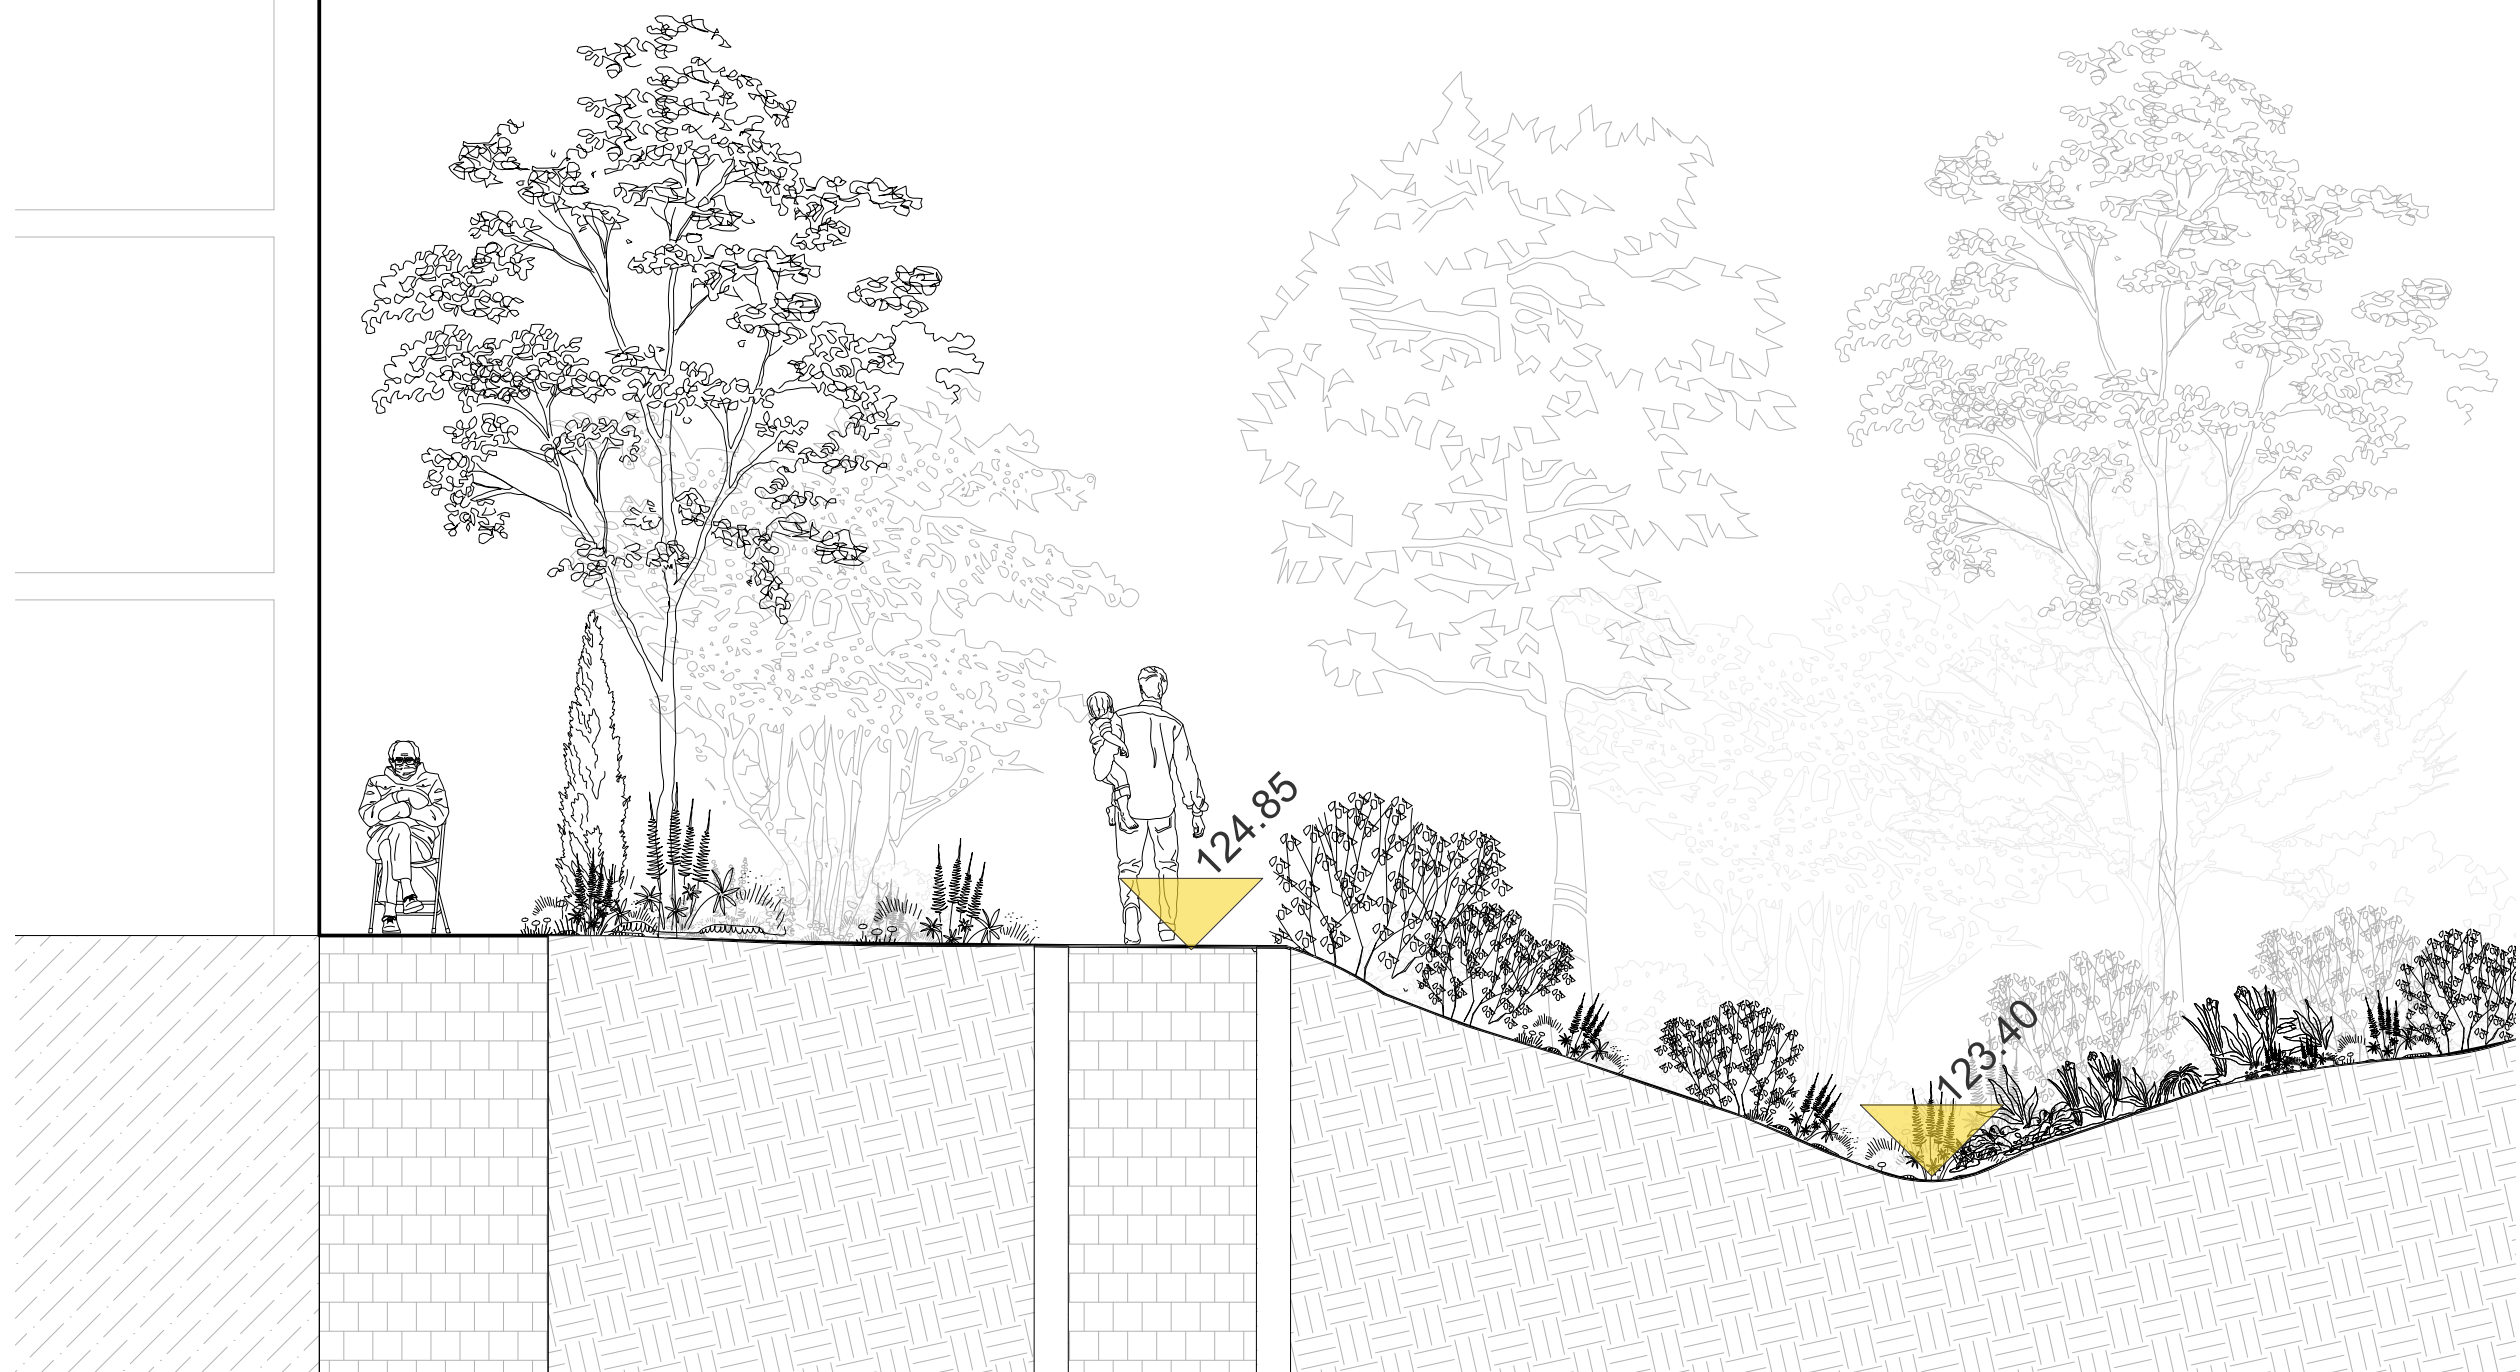

03 Section northern courtyard
Scale 1:50 @A1

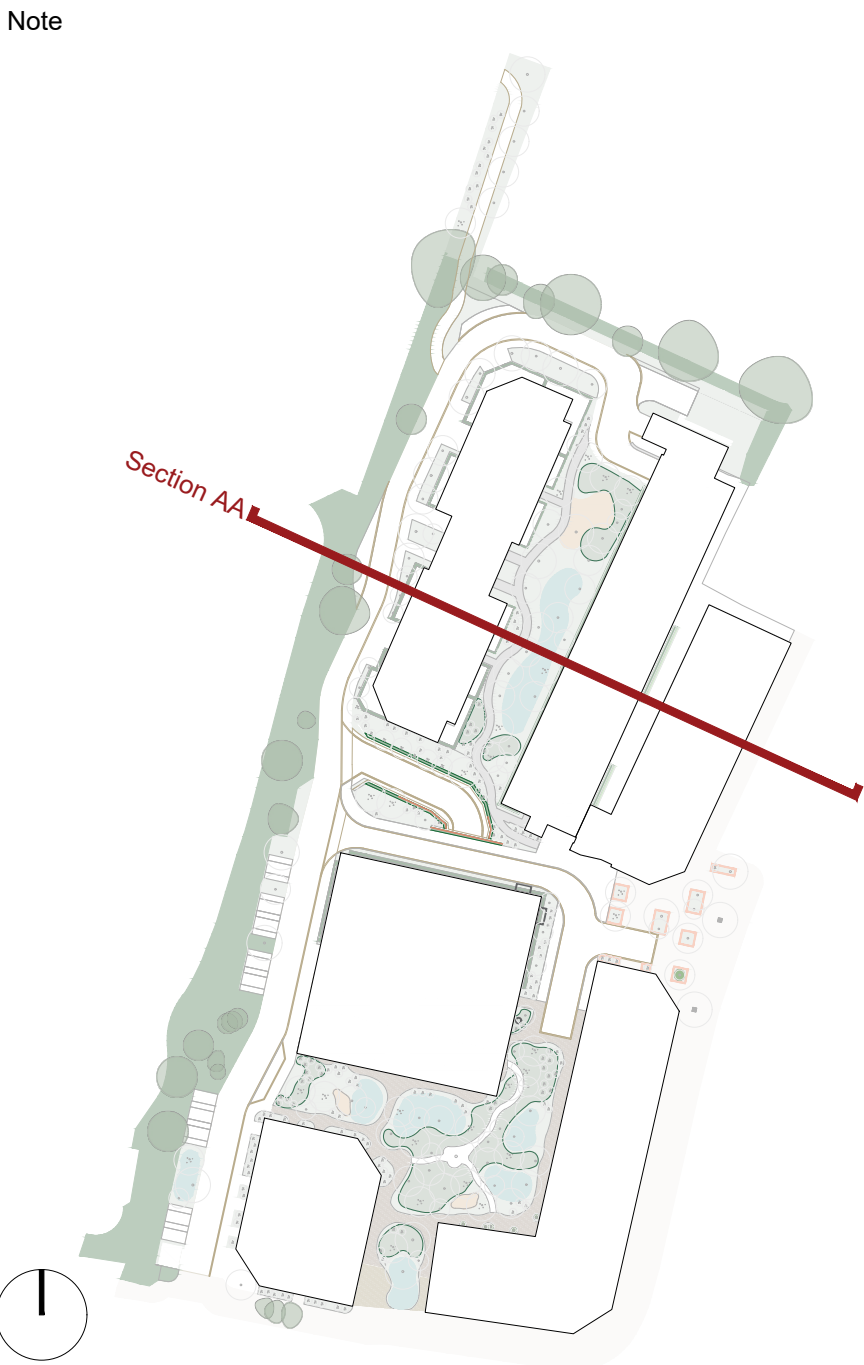

Note

revision	date	by	chkd	appr	description
01	26-06-26	AO	OR	JM	Planning issue
00	19-06-26	AO	OR	JM	Planning draft issue for comment

landscape architect

MRG Studio

client

Chase New Homes

project

Potters Bar High Street

drawing title

General Section - North (Sheet 1 / 3)

drawing number

MRG-268-PBH-GS-0100

scale	date	revision
1:200 on A1	01-05-26	01
1:400 on A3		
1:50 on A1		
1:100 on A3		

drawn by	checked by	approved by
AO	OR	JM

Do not scale off this drawing. Use figured dimensions only. All dimensions and levels to be checked and confirmed on site. MRG Studio does not accept responsibility for accuracy of survey information. Do not build from this drawing. This drawing is copyright.