




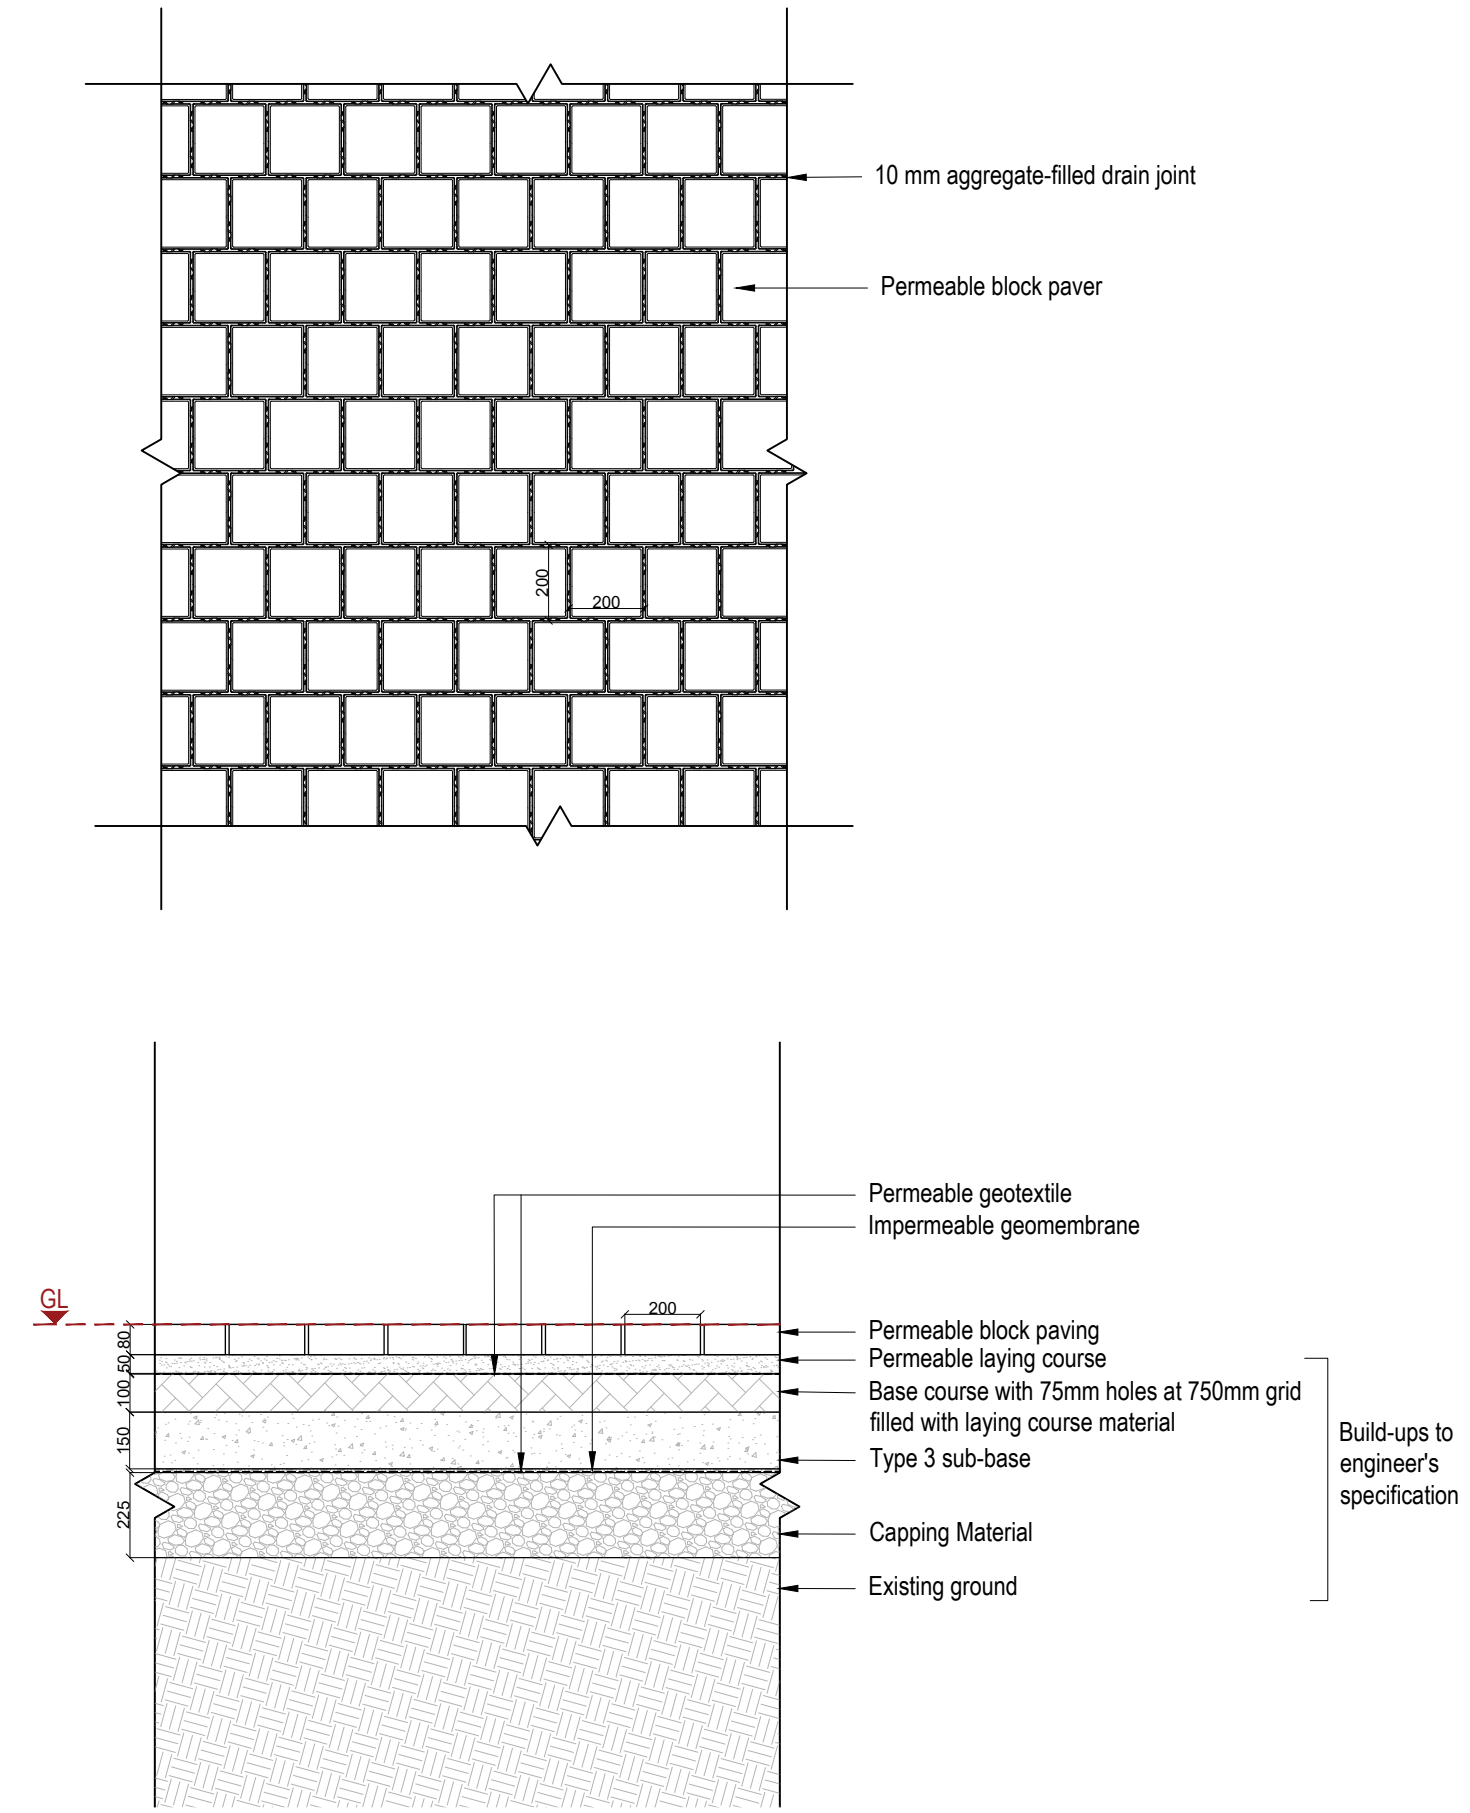



01 Permeable shared surface paving - Paving type 1
Scale 1: 20 @A1

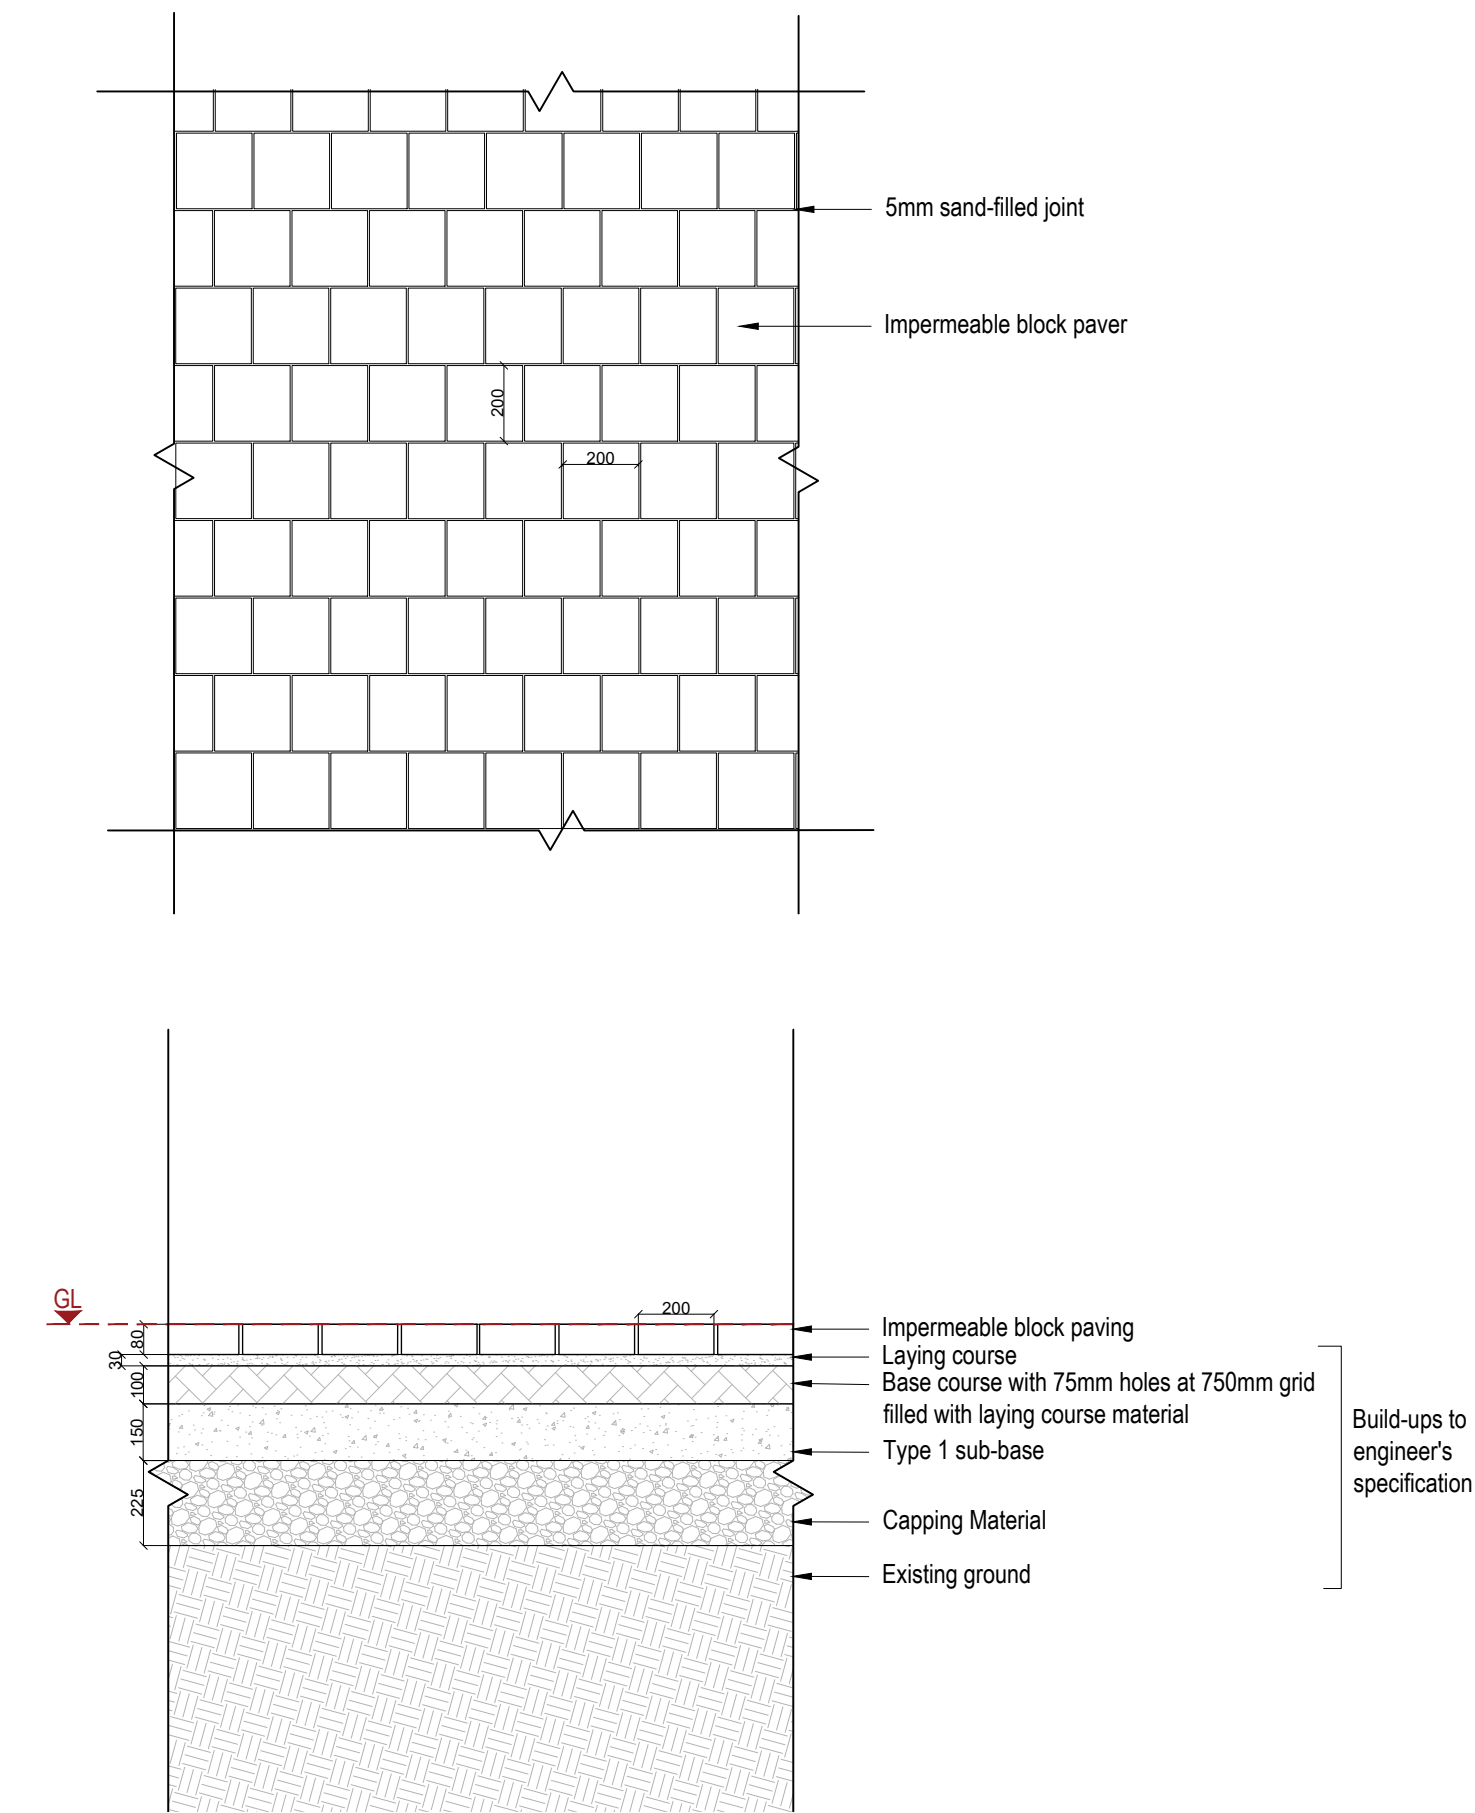



02 Impermeable shared surface paving - Paving type 2
Scale 1: 20 @A1

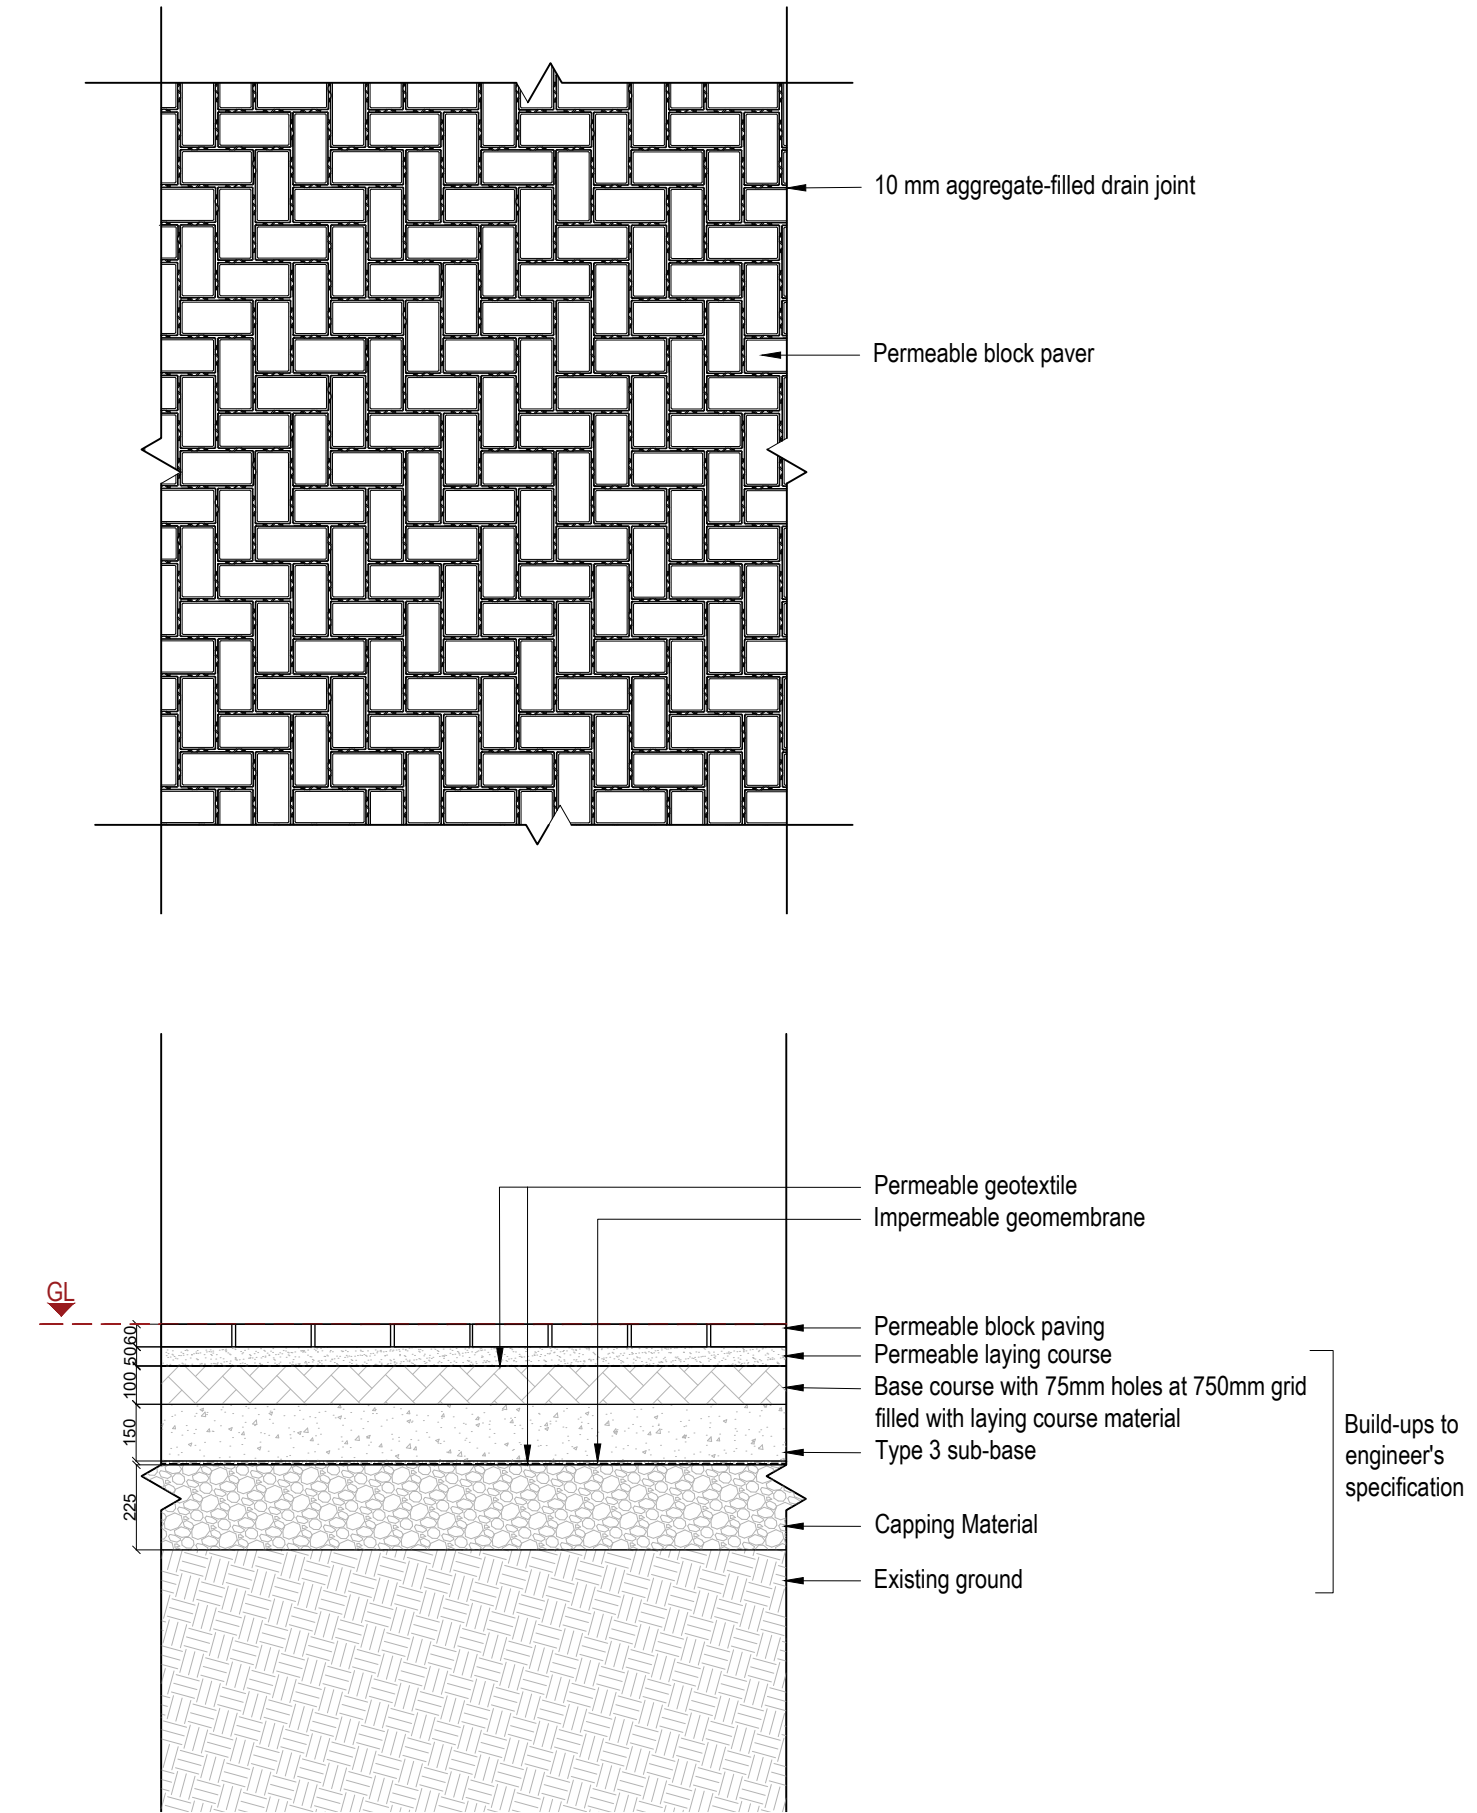

03 Permeable courtyard block paving - Paving type 9
Scale 1: 20 @A1

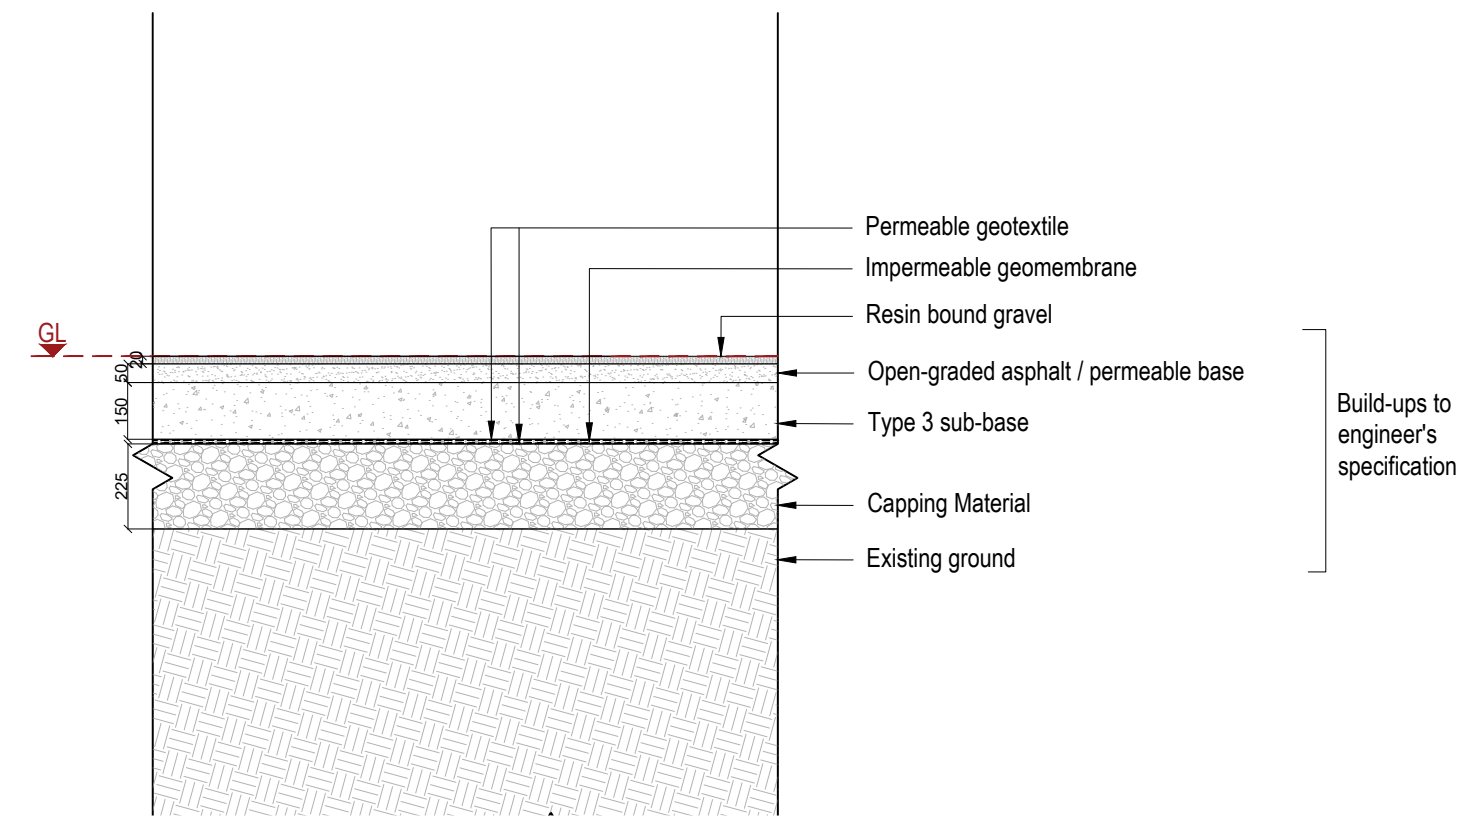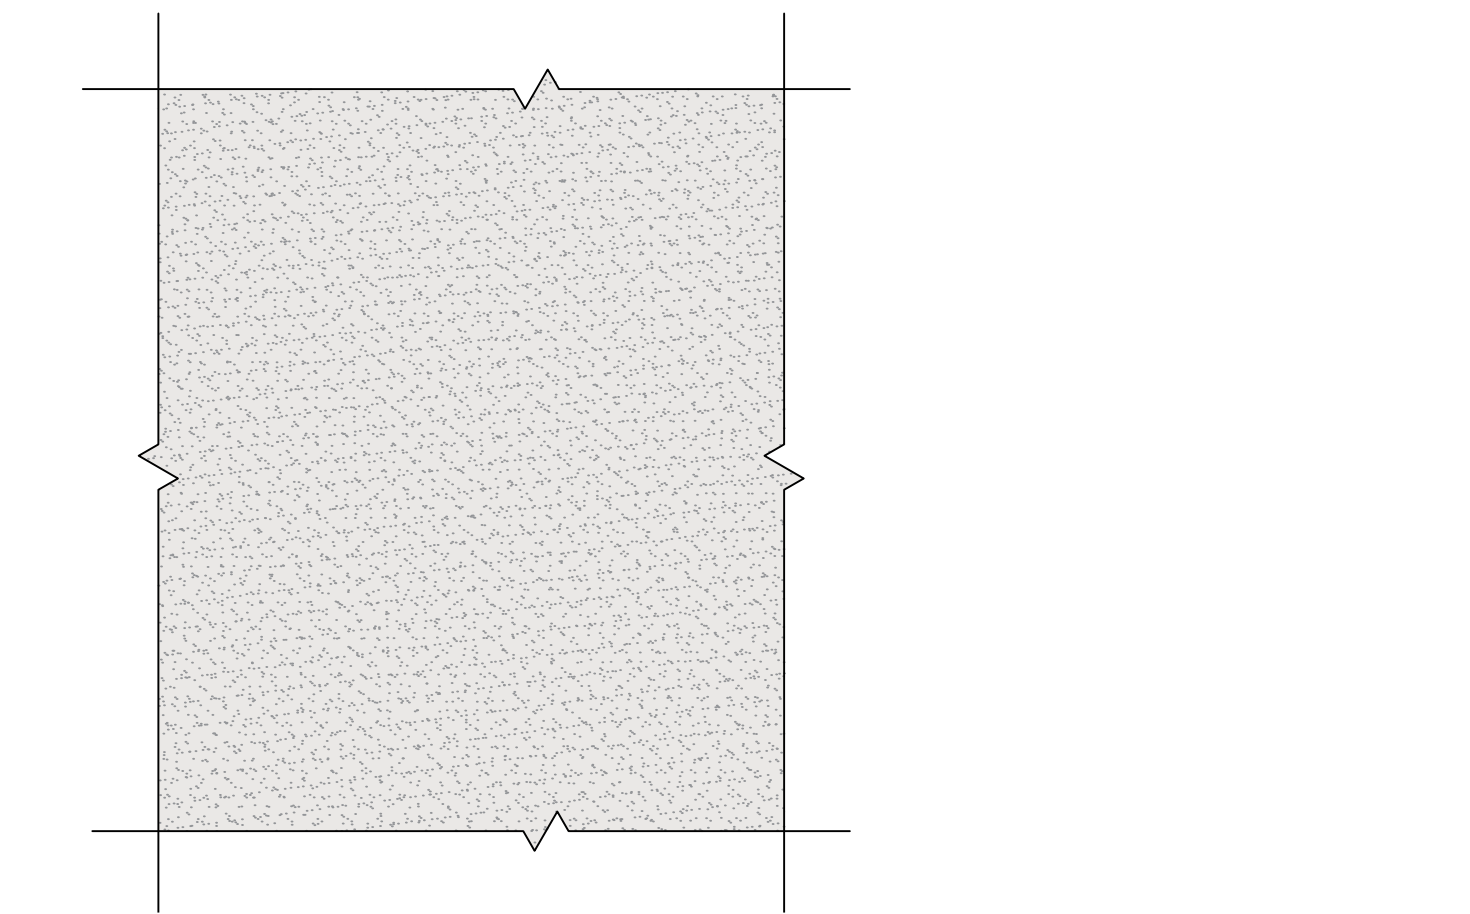

04 Permeable courtyard resin bound gravel paving - Paving type 10
Scale 1: 20 @A1

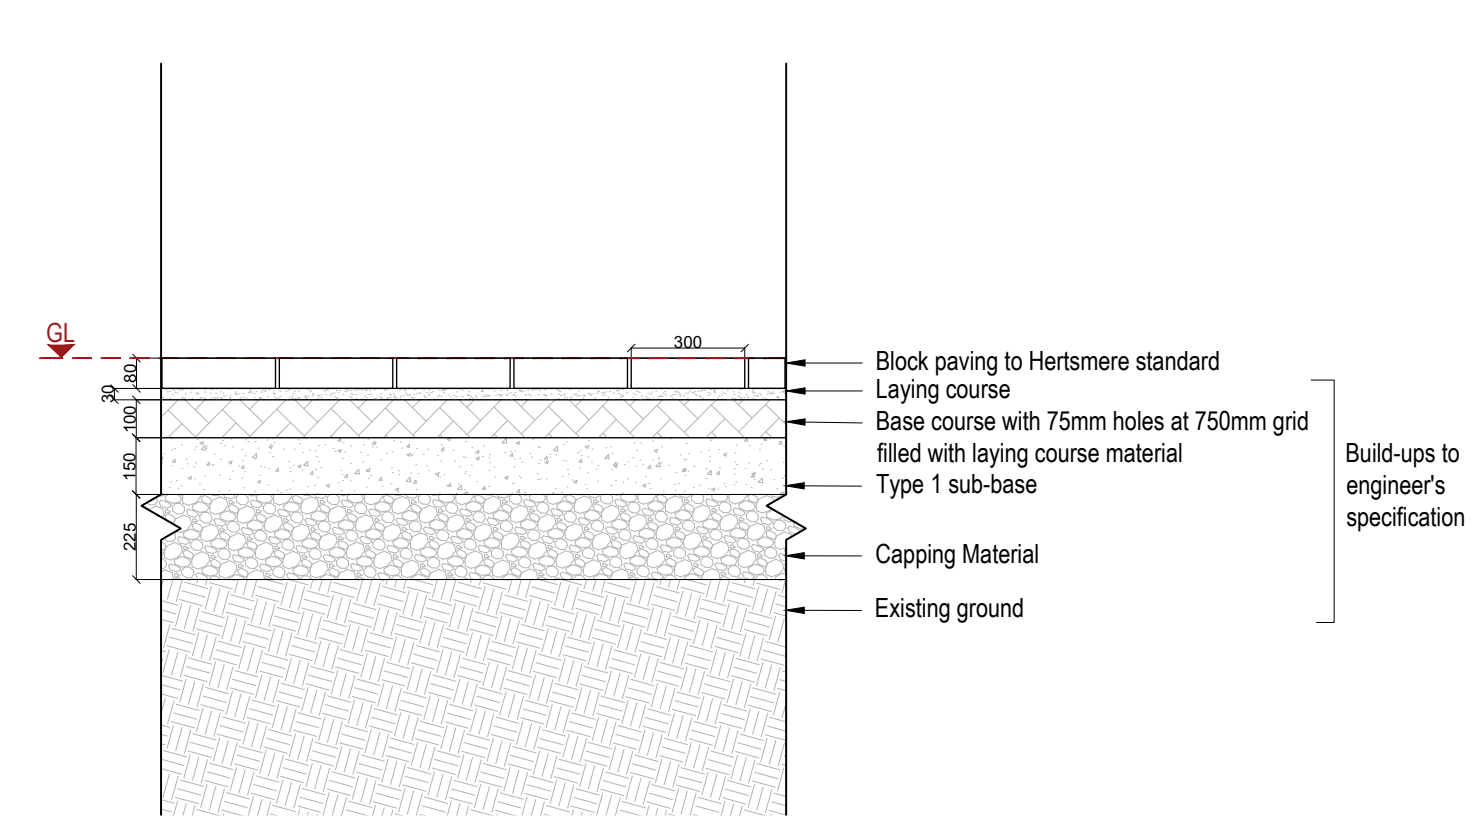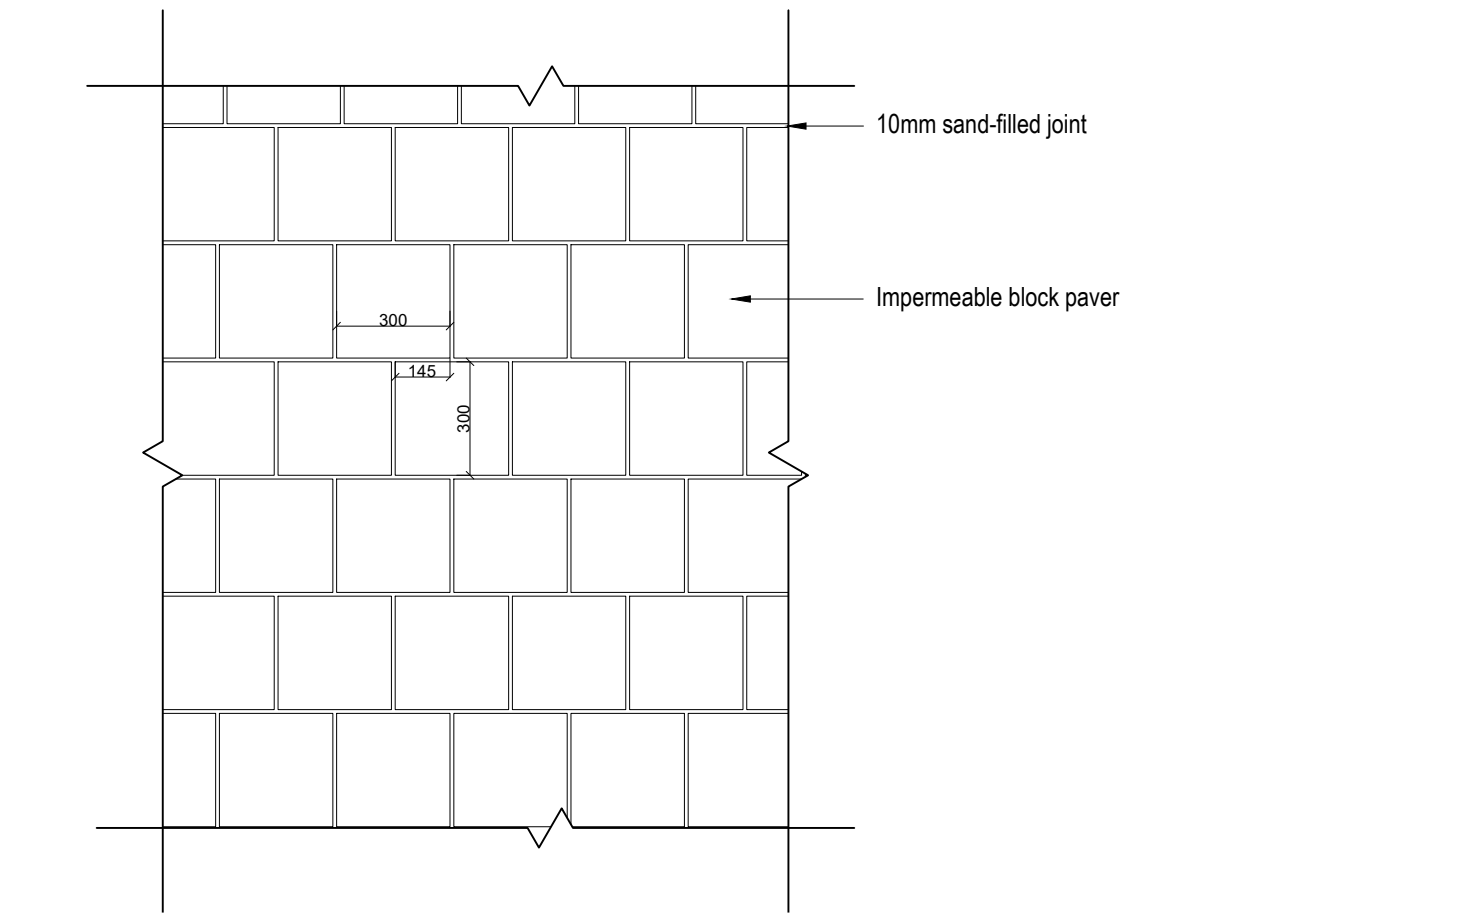

05 Impermeable High Street and Mutton lane paving - Paving type 11
Scale 1: 20 @A1

Note

01	26-06-26	OR	JM	JM	Planning issue
00	19-06-26	OR	JM	JM	Planning draft issue for comment
revision	date	by	chkd	appr	description

landscape architect

MRG Studio

client

Chase New Homes

project

Potters Bar High Street

drawing title

Hard landscape details

drawing number

MRG-268-PBH-DE-0100

scale	date	revision
1:20 on A1 1:40 on A3	01-05-26	01

drawn by	checked by	approved by
OR	JM	JM

Do not scale off this drawing. Use figured dimensions only. All dimensions and levels to be checked and confirmed on site. MRG Studio does not accept responsibility for accuracy of survey information. Do not build from this drawing. This drawing is copyright.