
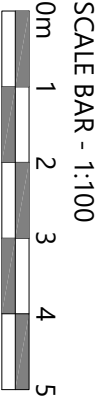
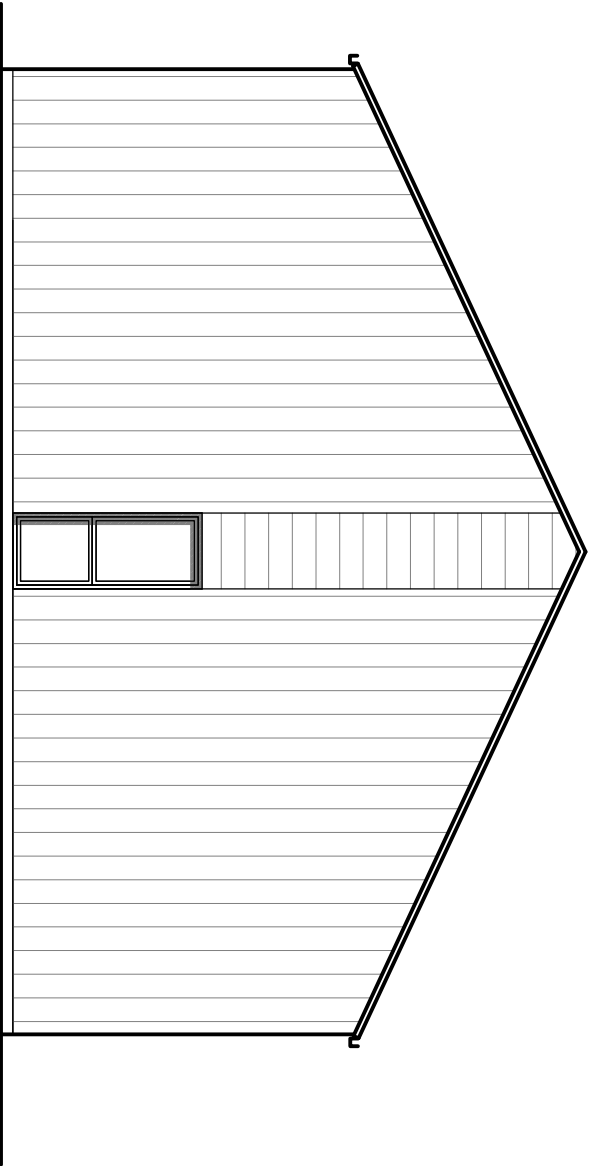


GENERAL
DO NOT SCALE FROM THIS DRAWING. CHECK ACCURACY OF DIMENSIONS ON SITE. DISCREPANCIES BETWEEN SCALE DIMENSIONS, DRAWINGS OR SPECIFICATION ARE SUBJECT TO VARIATION BEFORE PURCHASING, MANUFACTURE OR WORK PROCEEDS. CONTRACTOR TO BE RESPONSIBLE FOR ANY DISCREPANCIES AFTER DRAWING APPROVED.

© THIS DRAWING, DESIGN AND THE ILLUSTRATED WORKS ARE COPYRIGHT OF BOUGHTON BUTLER LIMITED AND MAY NOT BE REPRODUCED BY A THIRD PARTY WITHOUT WRITTEN CONSENT.

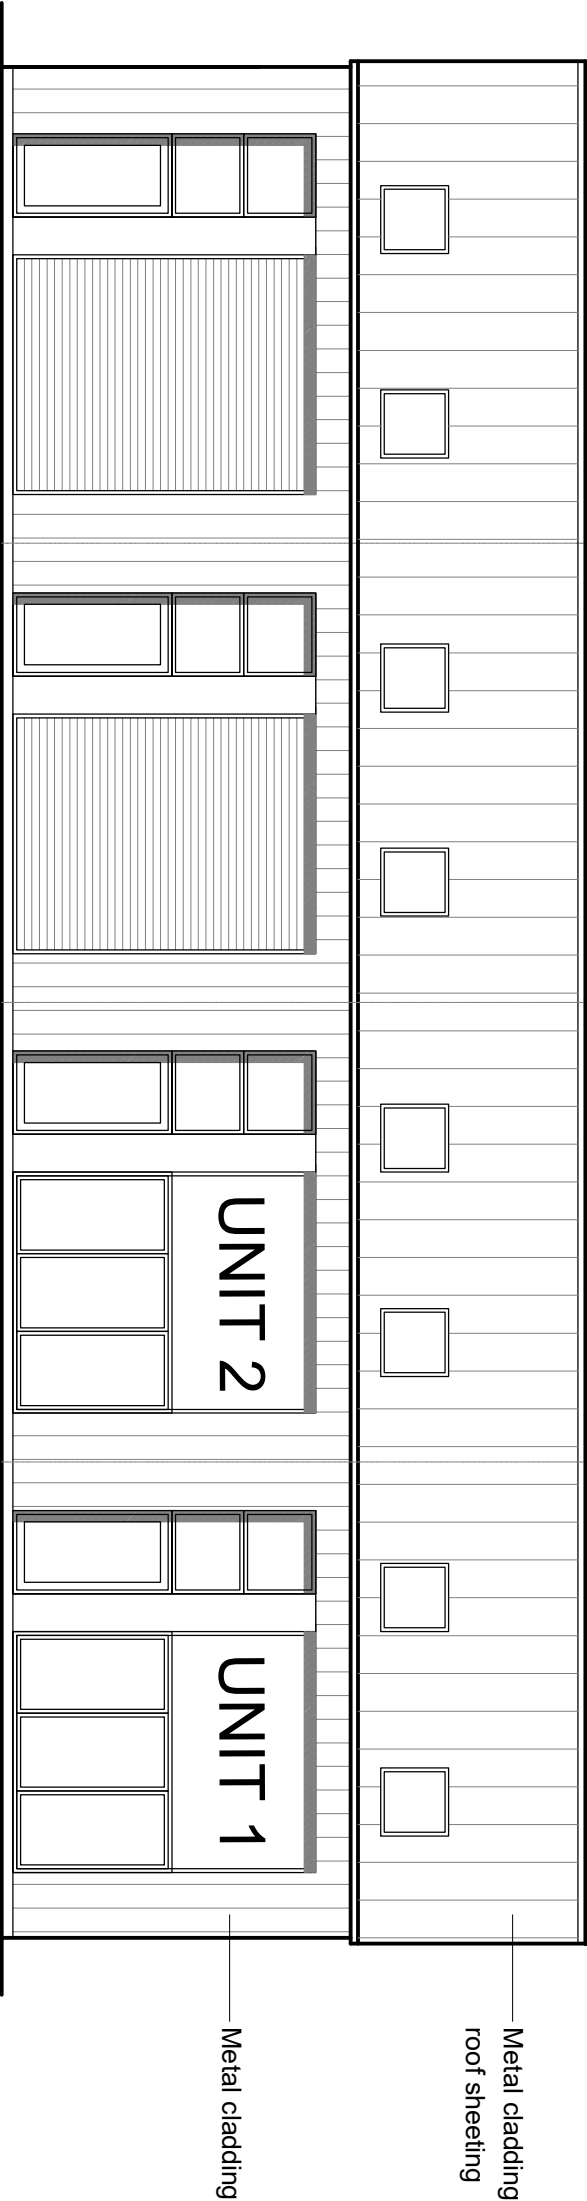

**BOUGHTON
BUTLER**

ARCHITECTURE - PLANNING - DEVELOPMENT
30 SANSOME WALK,
WORCESTER WR1 1LX
Tel: (01905) 350008
Email: architects@boughtonbutler.co.uk
planning@boughtonbutler.co.uk
Web: www.boughtonbutler.co.uk

Client



Project

Pencroft, Martley

Title

Proposed building 1
Elevations

Date	Drawn
2.7.26	HI
Scale	Checked
1:100 @A3 DS	

Job No.	Dwg No.	Rev
2528	PL15	A