





Chase new Homes
16-18 Howard Business park
Howard Close
Waltham Abbey
Essex
EN9 1XE


Tel: 01992 766658
fax: 01992 715406

The Excitement is Building


The copyright of this drawing is vested with Chase New Homes and must not be copied or reproduced without the prior consent

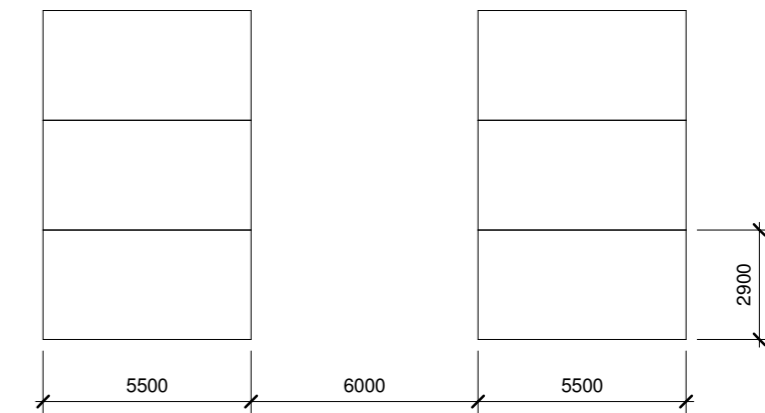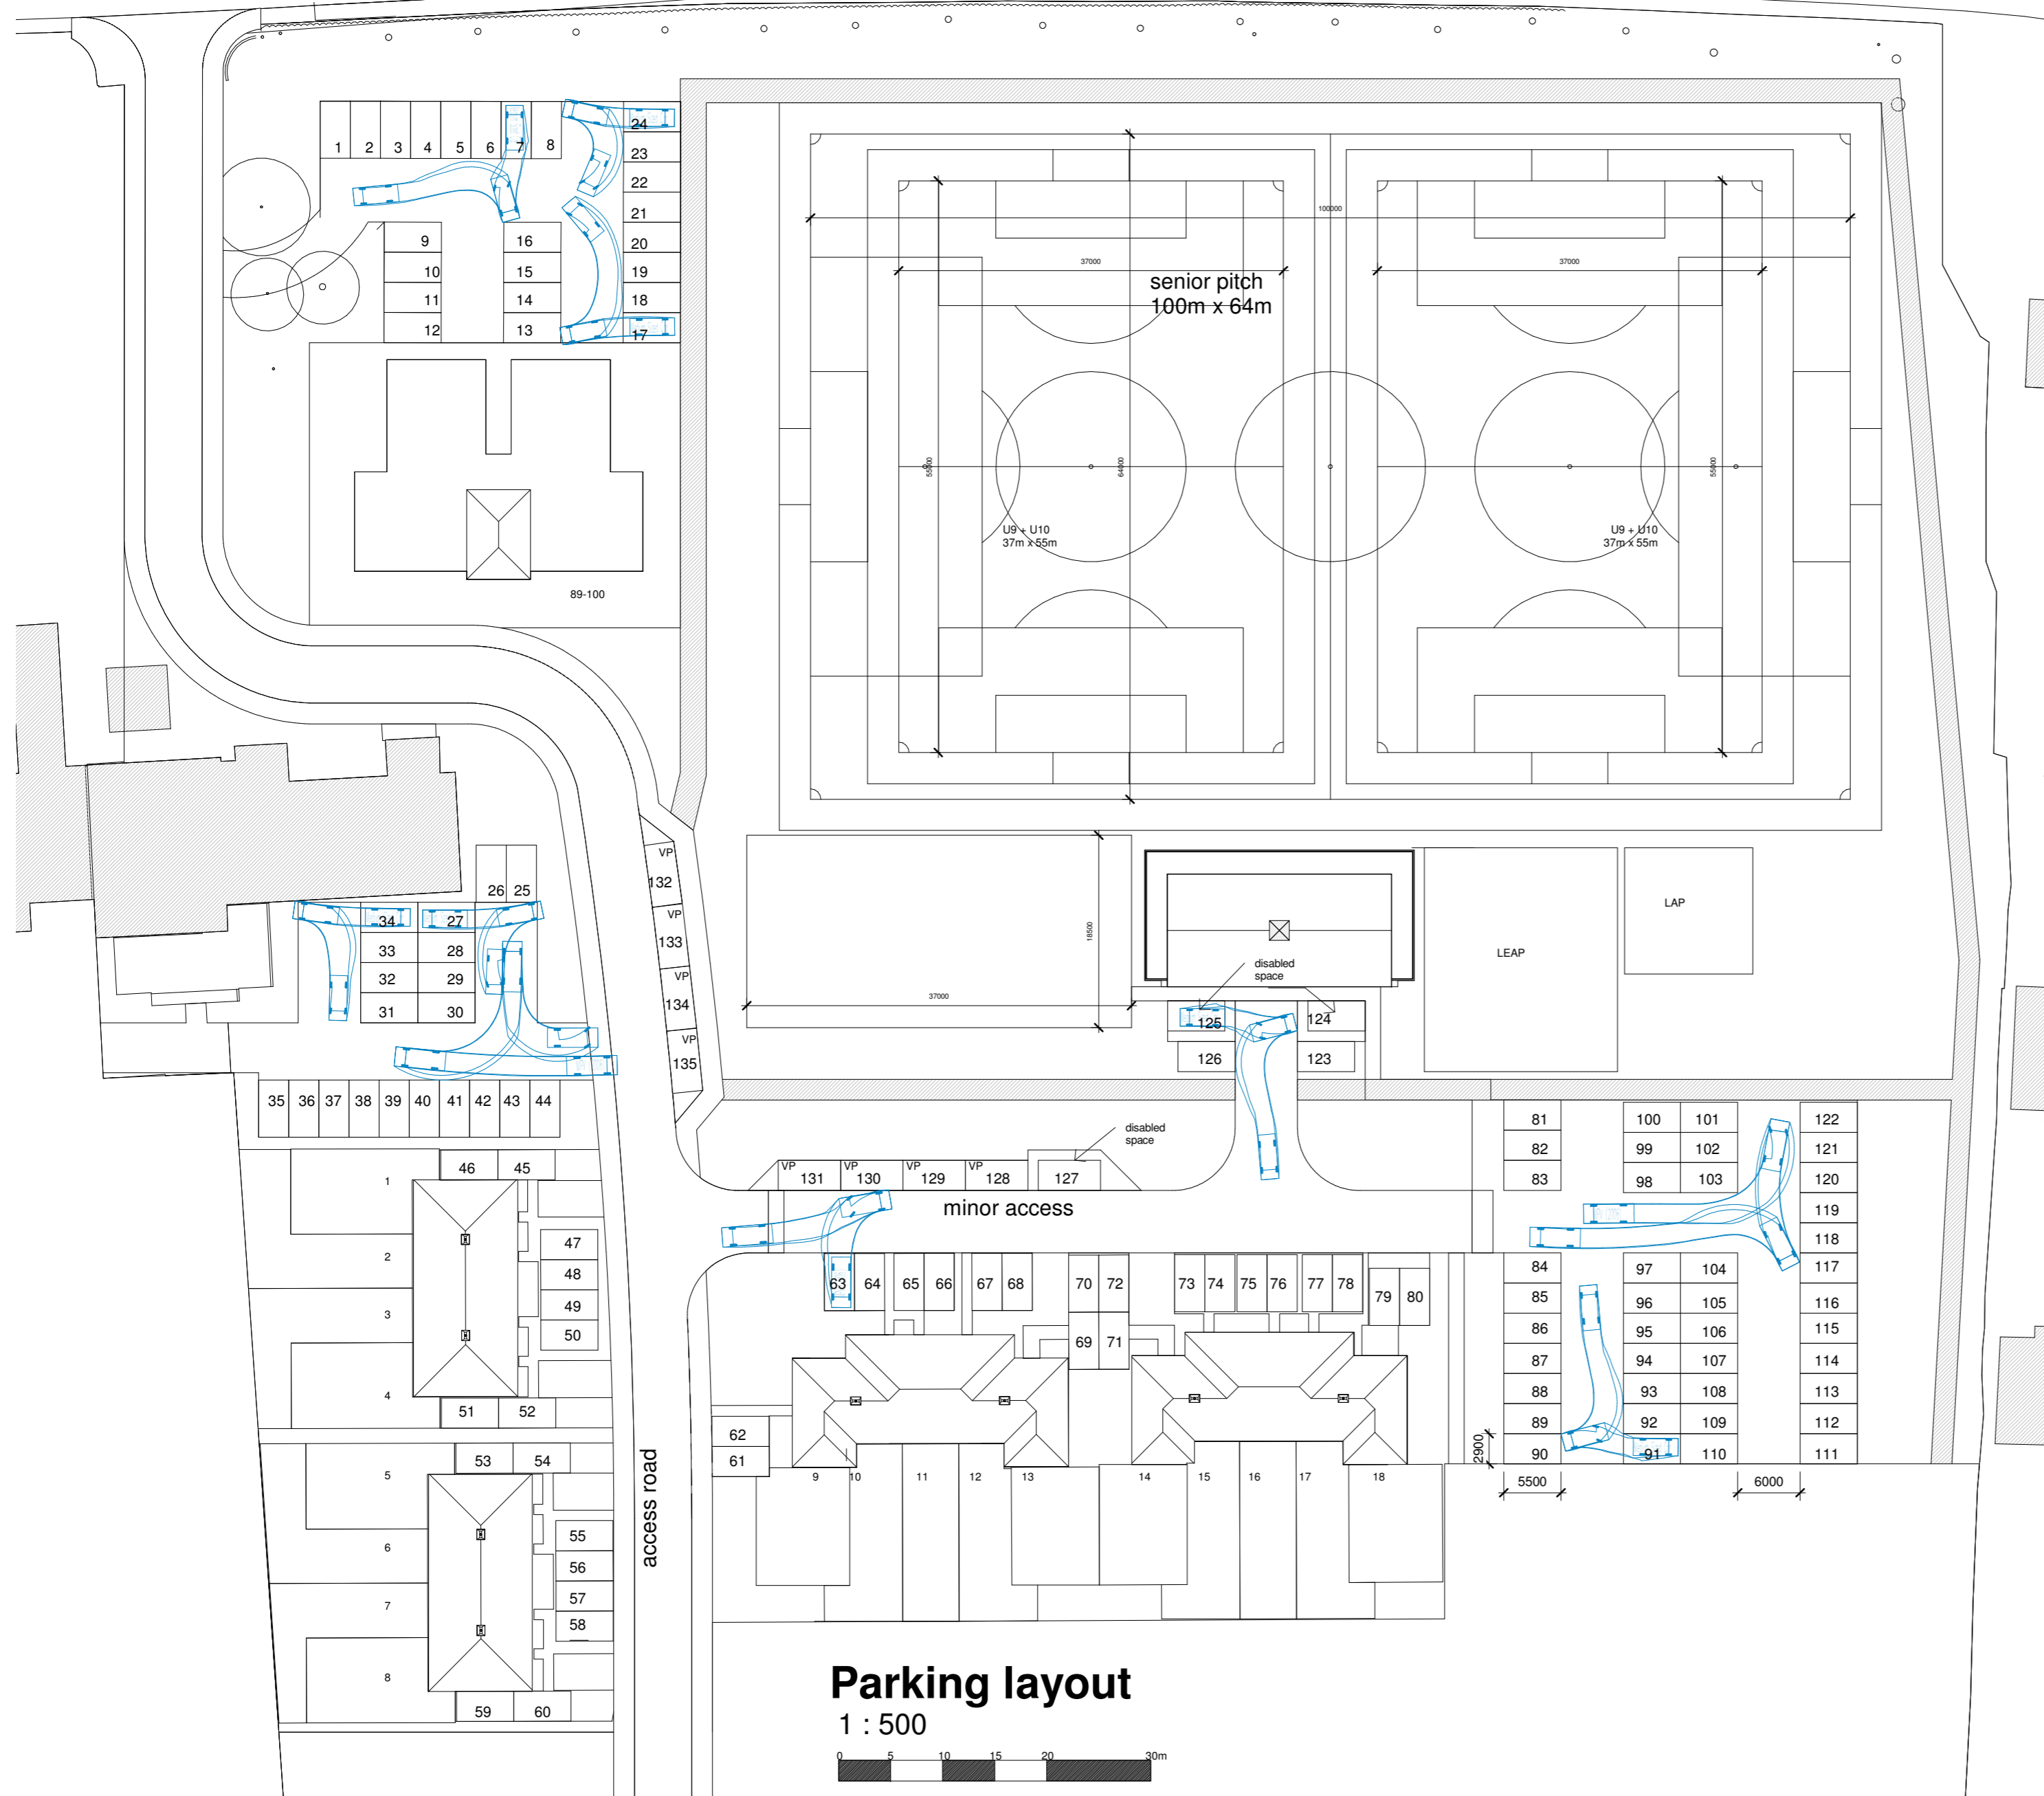

Standard parking bay dimensions

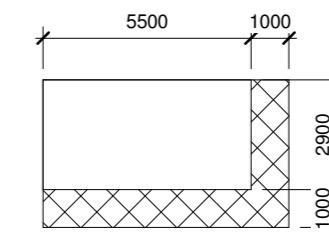

Disabled parking bay dimensions

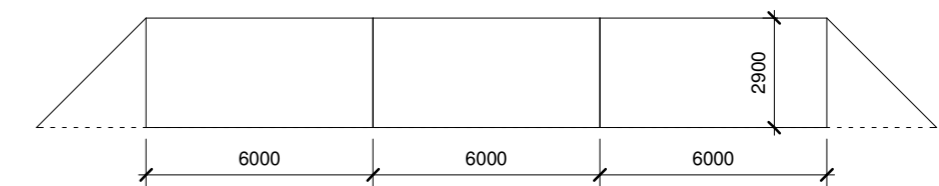

Standard parallel parking bays

parking bay details

1 : 200

Parking layout

1 : 500



REV	AMENDMENTS	DATE
A	additional tracking	26/07/2019
Drawn by		
Author		Date
Scale (@ A2)		Project number
As indicated		CNH 005
TITLE		
Parking plan		
PROJECT		
Walden School, Mount Pleasant Road, Saffron Walden		
DRG NUMBER		
19 0037-660 A		
© Chase new Homes		

26/07/2019 15:44:52