


NOTE: TO BE READ IN CONJUNCTION WITH DRAWINGS 3261.MA.1000 LANDSCAPE GENERAL ARRANGEMENT PLAN

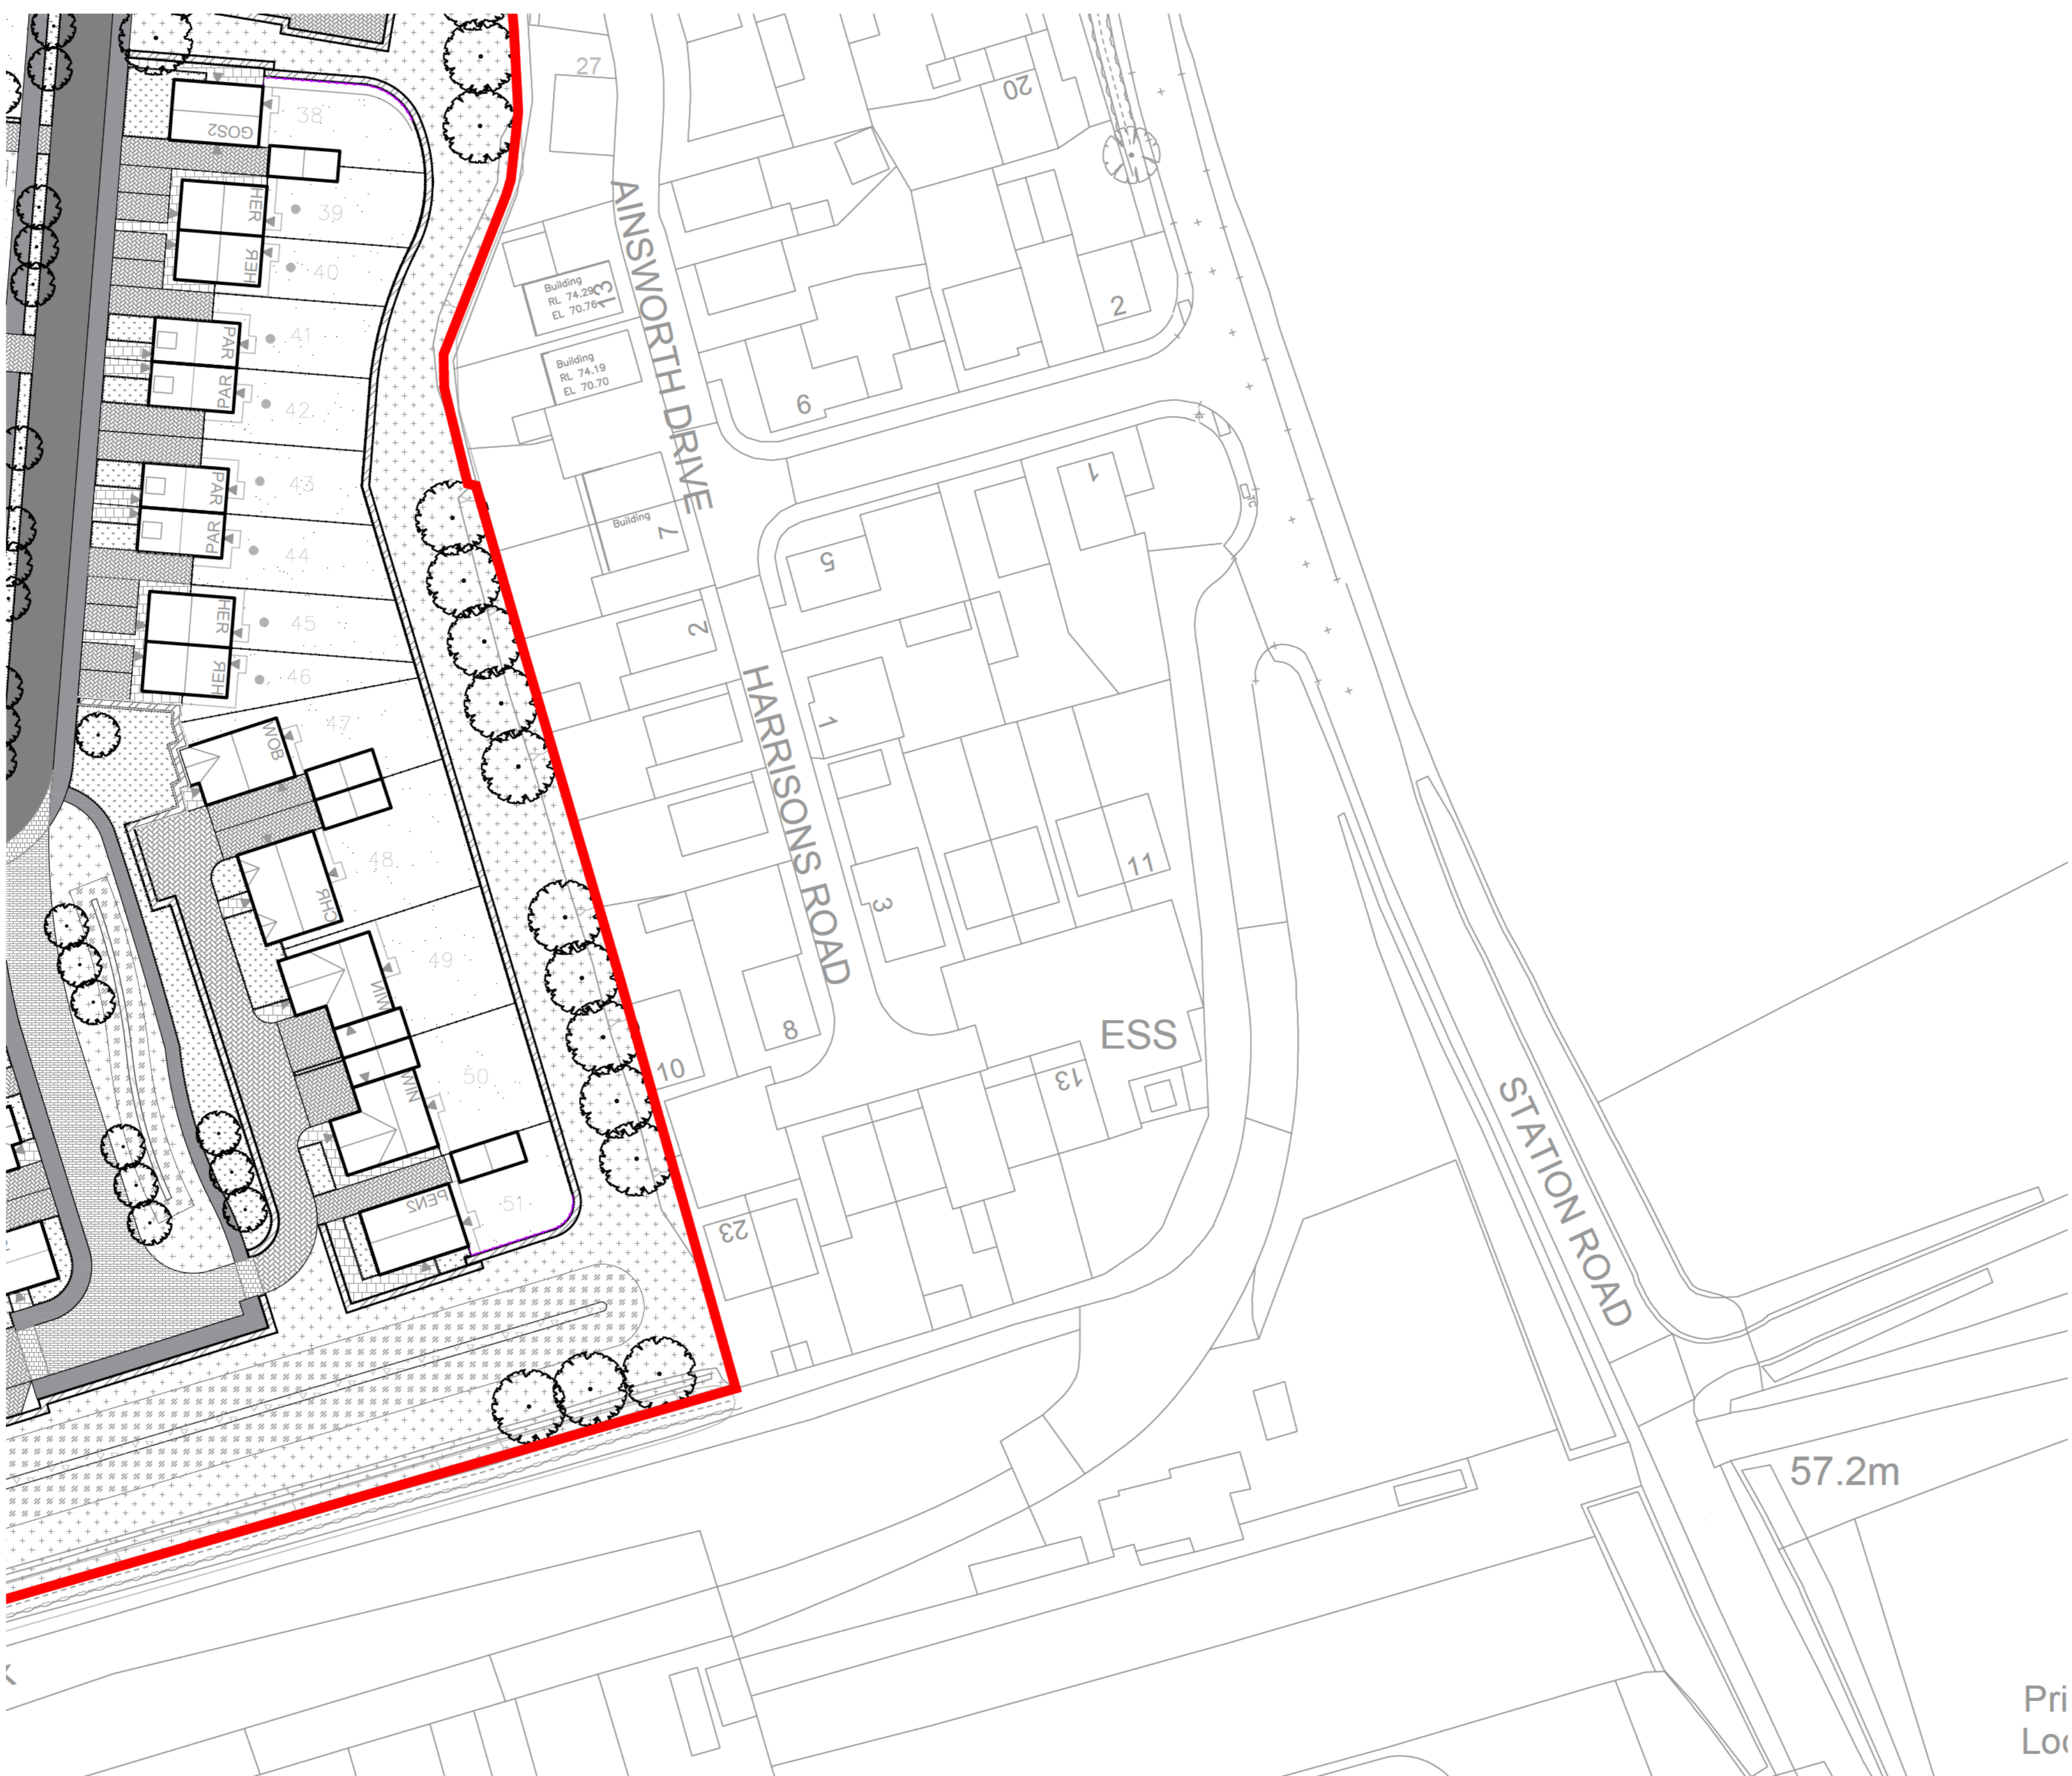

Rev	Date	By	Notes
Client	DANDARA EASTERN LTD		
Project	MOORS FIELD UTTLESFORD		
Title	GENERAL ARRANGEMENT SHEET 7 OF 7		
Status	FOR PLANNING		
Drawing No.	3261.MA.1007	Scale	1:500@A2
Drawn	ML	Date	JULY 2023
Checked		Checked	AW