
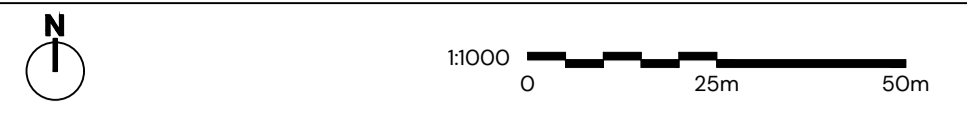


© Pegasus Planning Group Limited. © Crown copyright and database rights OS 100042093. Promap. Licence number 100020449. EmapSite Licence number 0100031673. Terms & Conditions @ pegasusgroup.co.uk

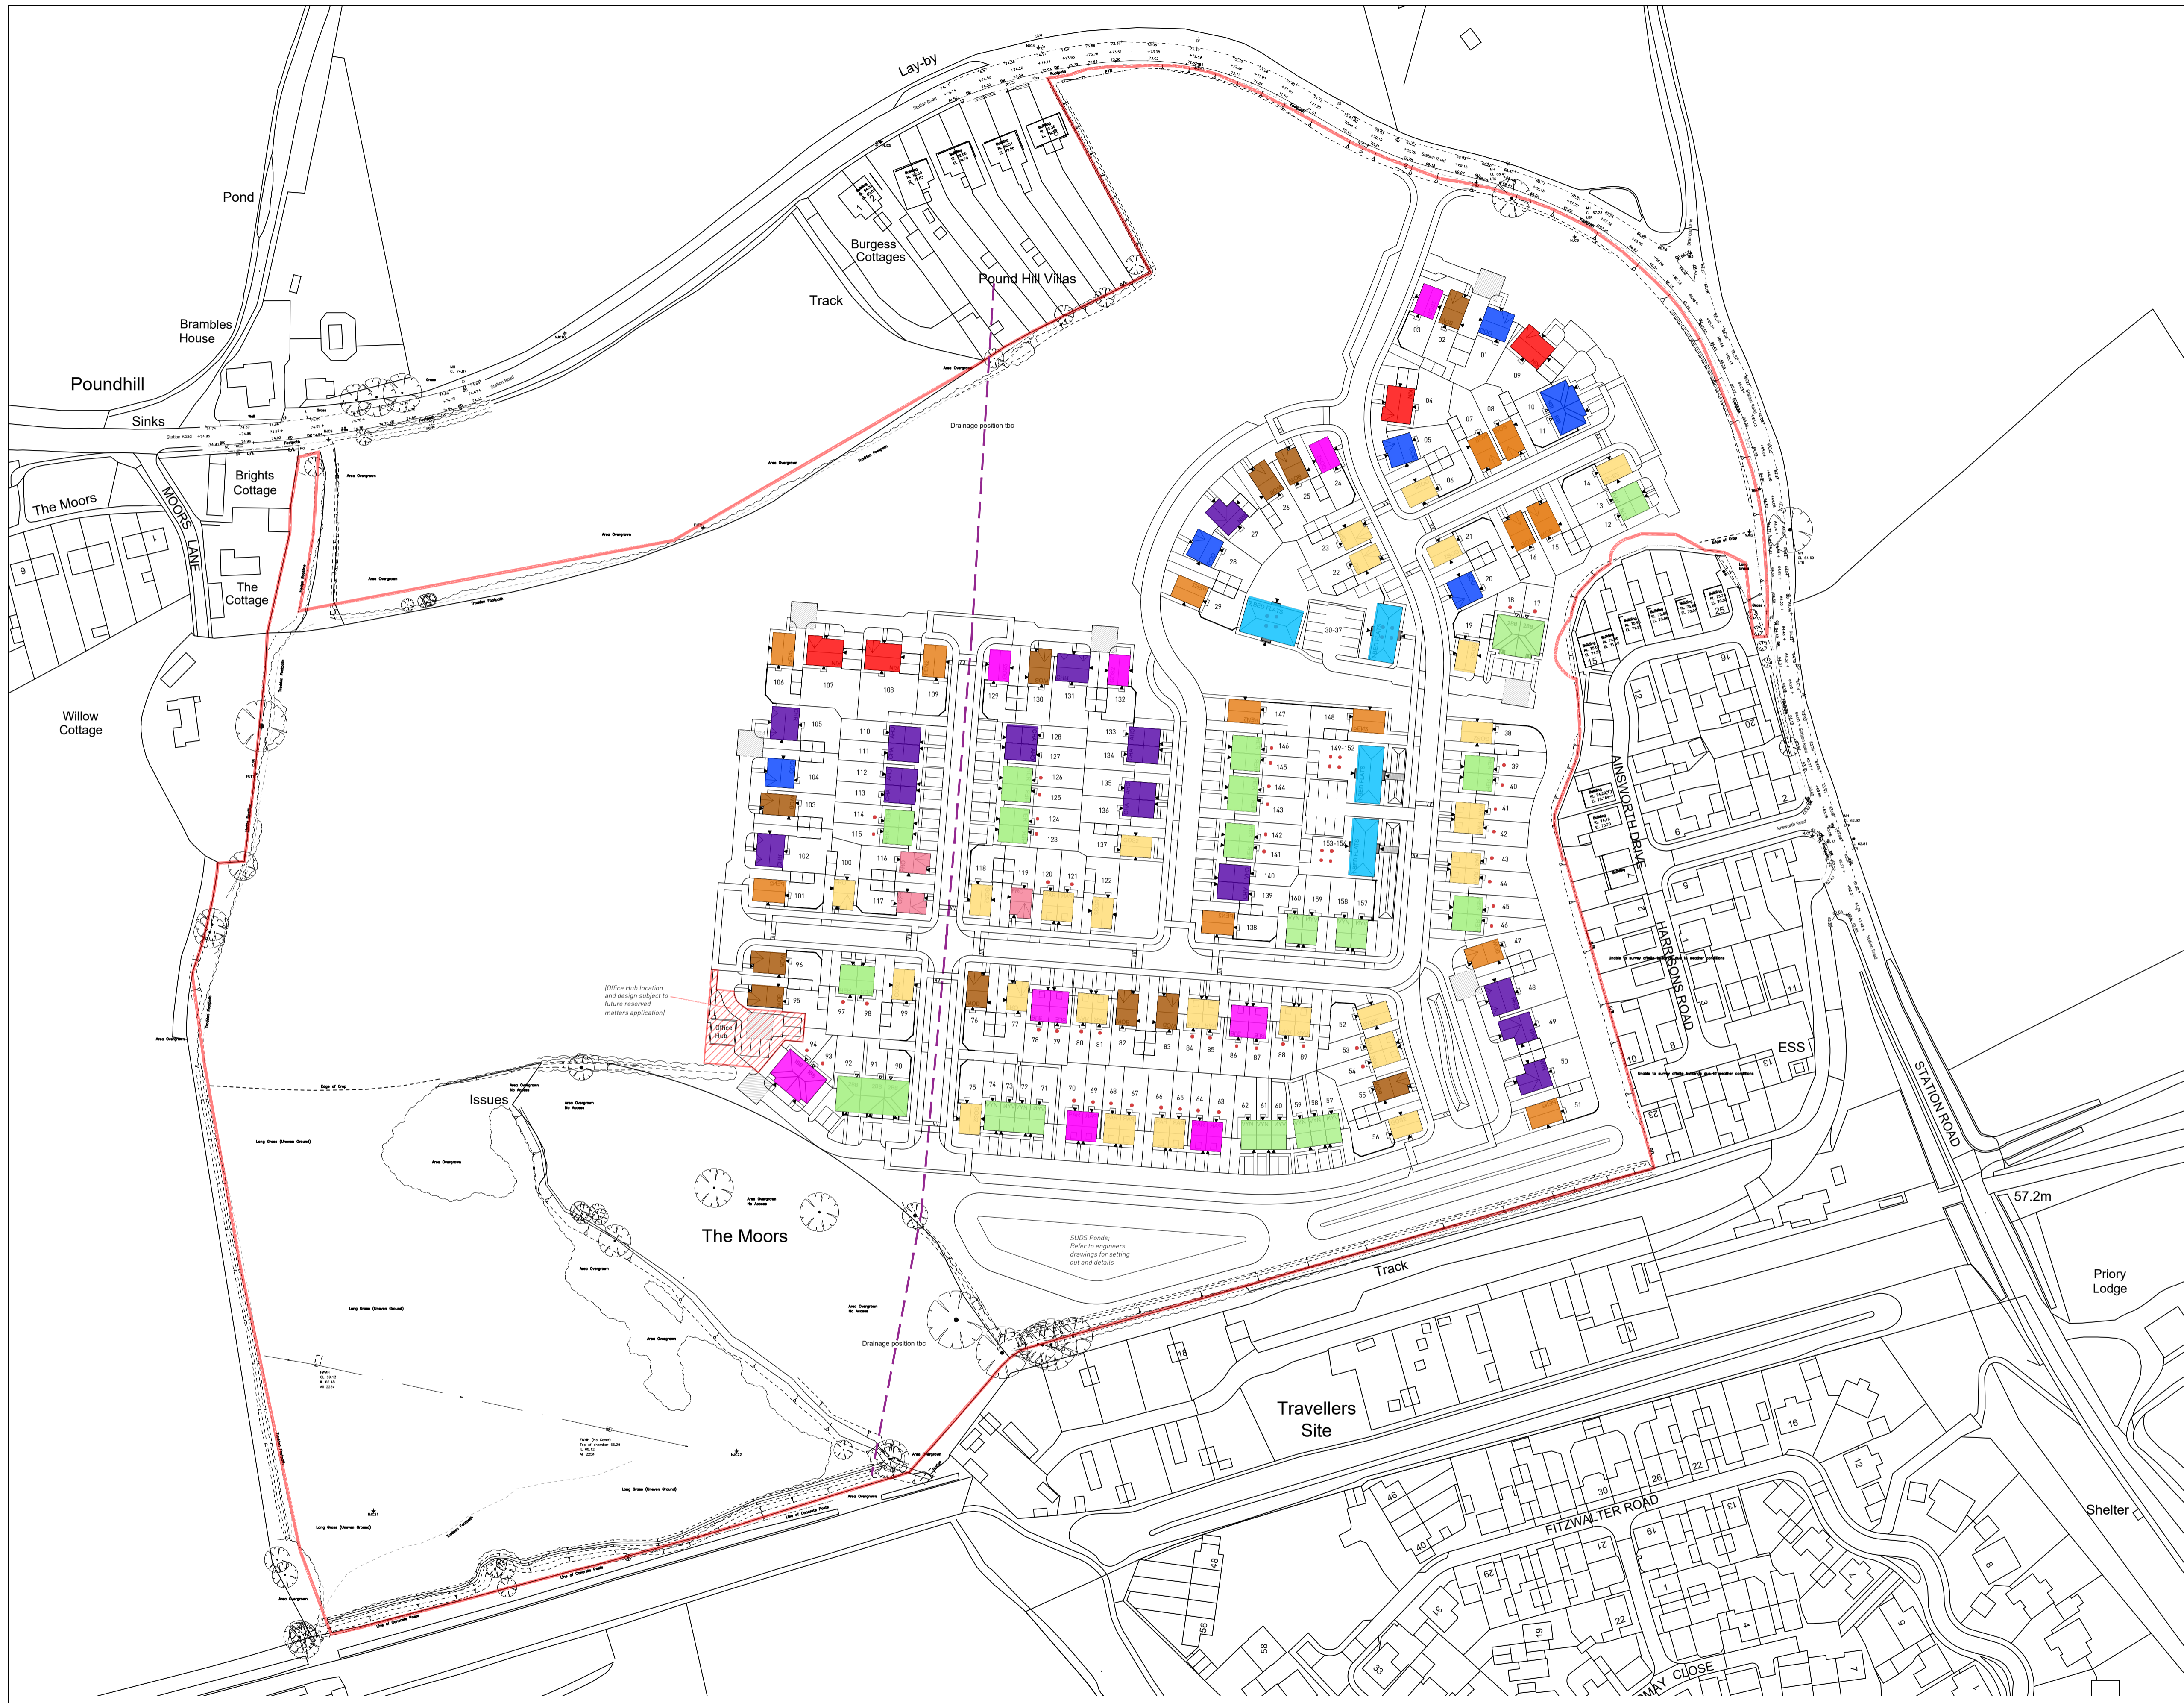

- KEY**
- Site Boundary (14.07 Ha)
  - Brick and Grey Roof
  - Brick and Red Roof
  - Brick and Brown Roof
  - Brick and Brown Roof With Feature Cladding
  - Brick and Grey Roof With Feature Cladding
  - Render and Grey Roof
  - Render and Red Roof
  - Render and Red Roof With Feature Cladding
  - Render and Brown Roof
  - Render and Brown Roof With Feature Cladding
  - Brick, Render and Brown Roof

NOTE: Please refer to housetype pack for details of material locations and specification within specific housetypes

REV	DATE	DESCRIPTION	REVISED BY	APPROVED BY

# Moors Field, Little Dunmow - Materials Plan

