


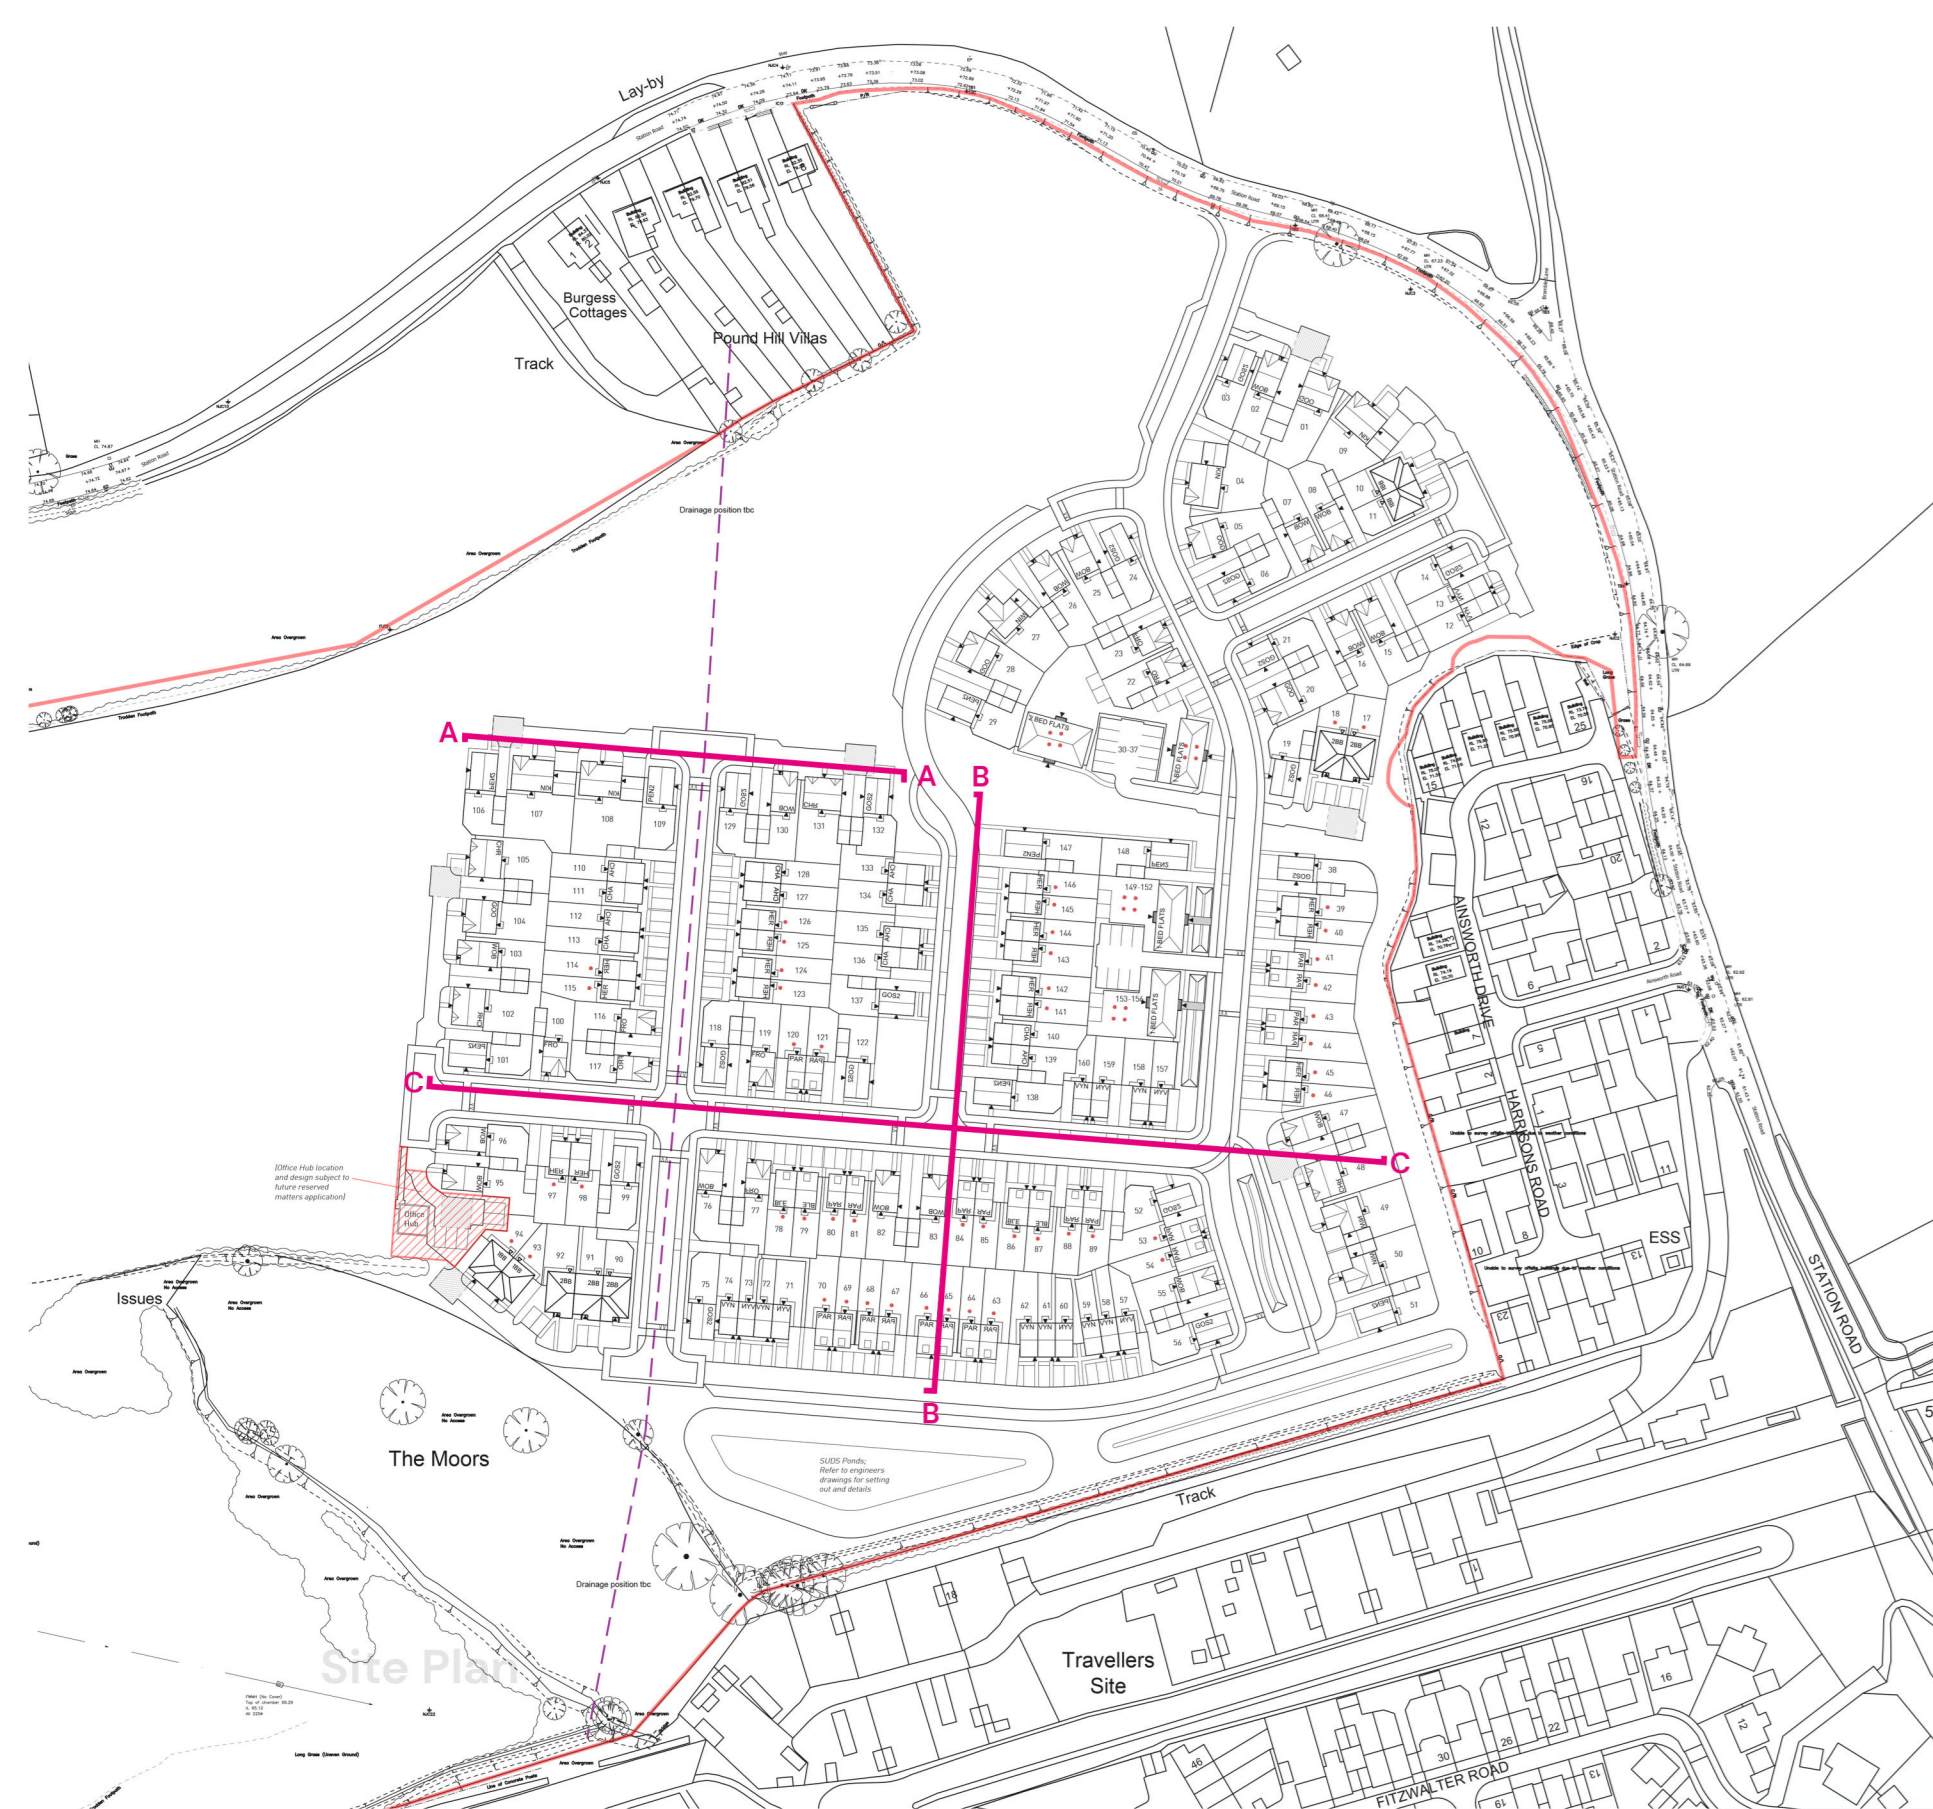

1:1000 0 20m 40m



Street Scene A



Street Scene B



Street Scene C

© Pegasus Planning Group Limited. © Crown copyright and database rights OS 100042093. Frommap. Licence number 1000202449. FrommapSite Licence number 0100031673. Terms & Conditions @ pegasusgroup.co.uk

REV	DATE	DESCRIPTION	REVISED BY	APPROVED BY

Moors Field, Little Dunmow – Street Scenes

