


NOTE: TO BE READ IN CONJUNCTION WITH DRAWINGS 3261.MA.3000
PLANTING STRATEGY PLAN, SITEWIDE

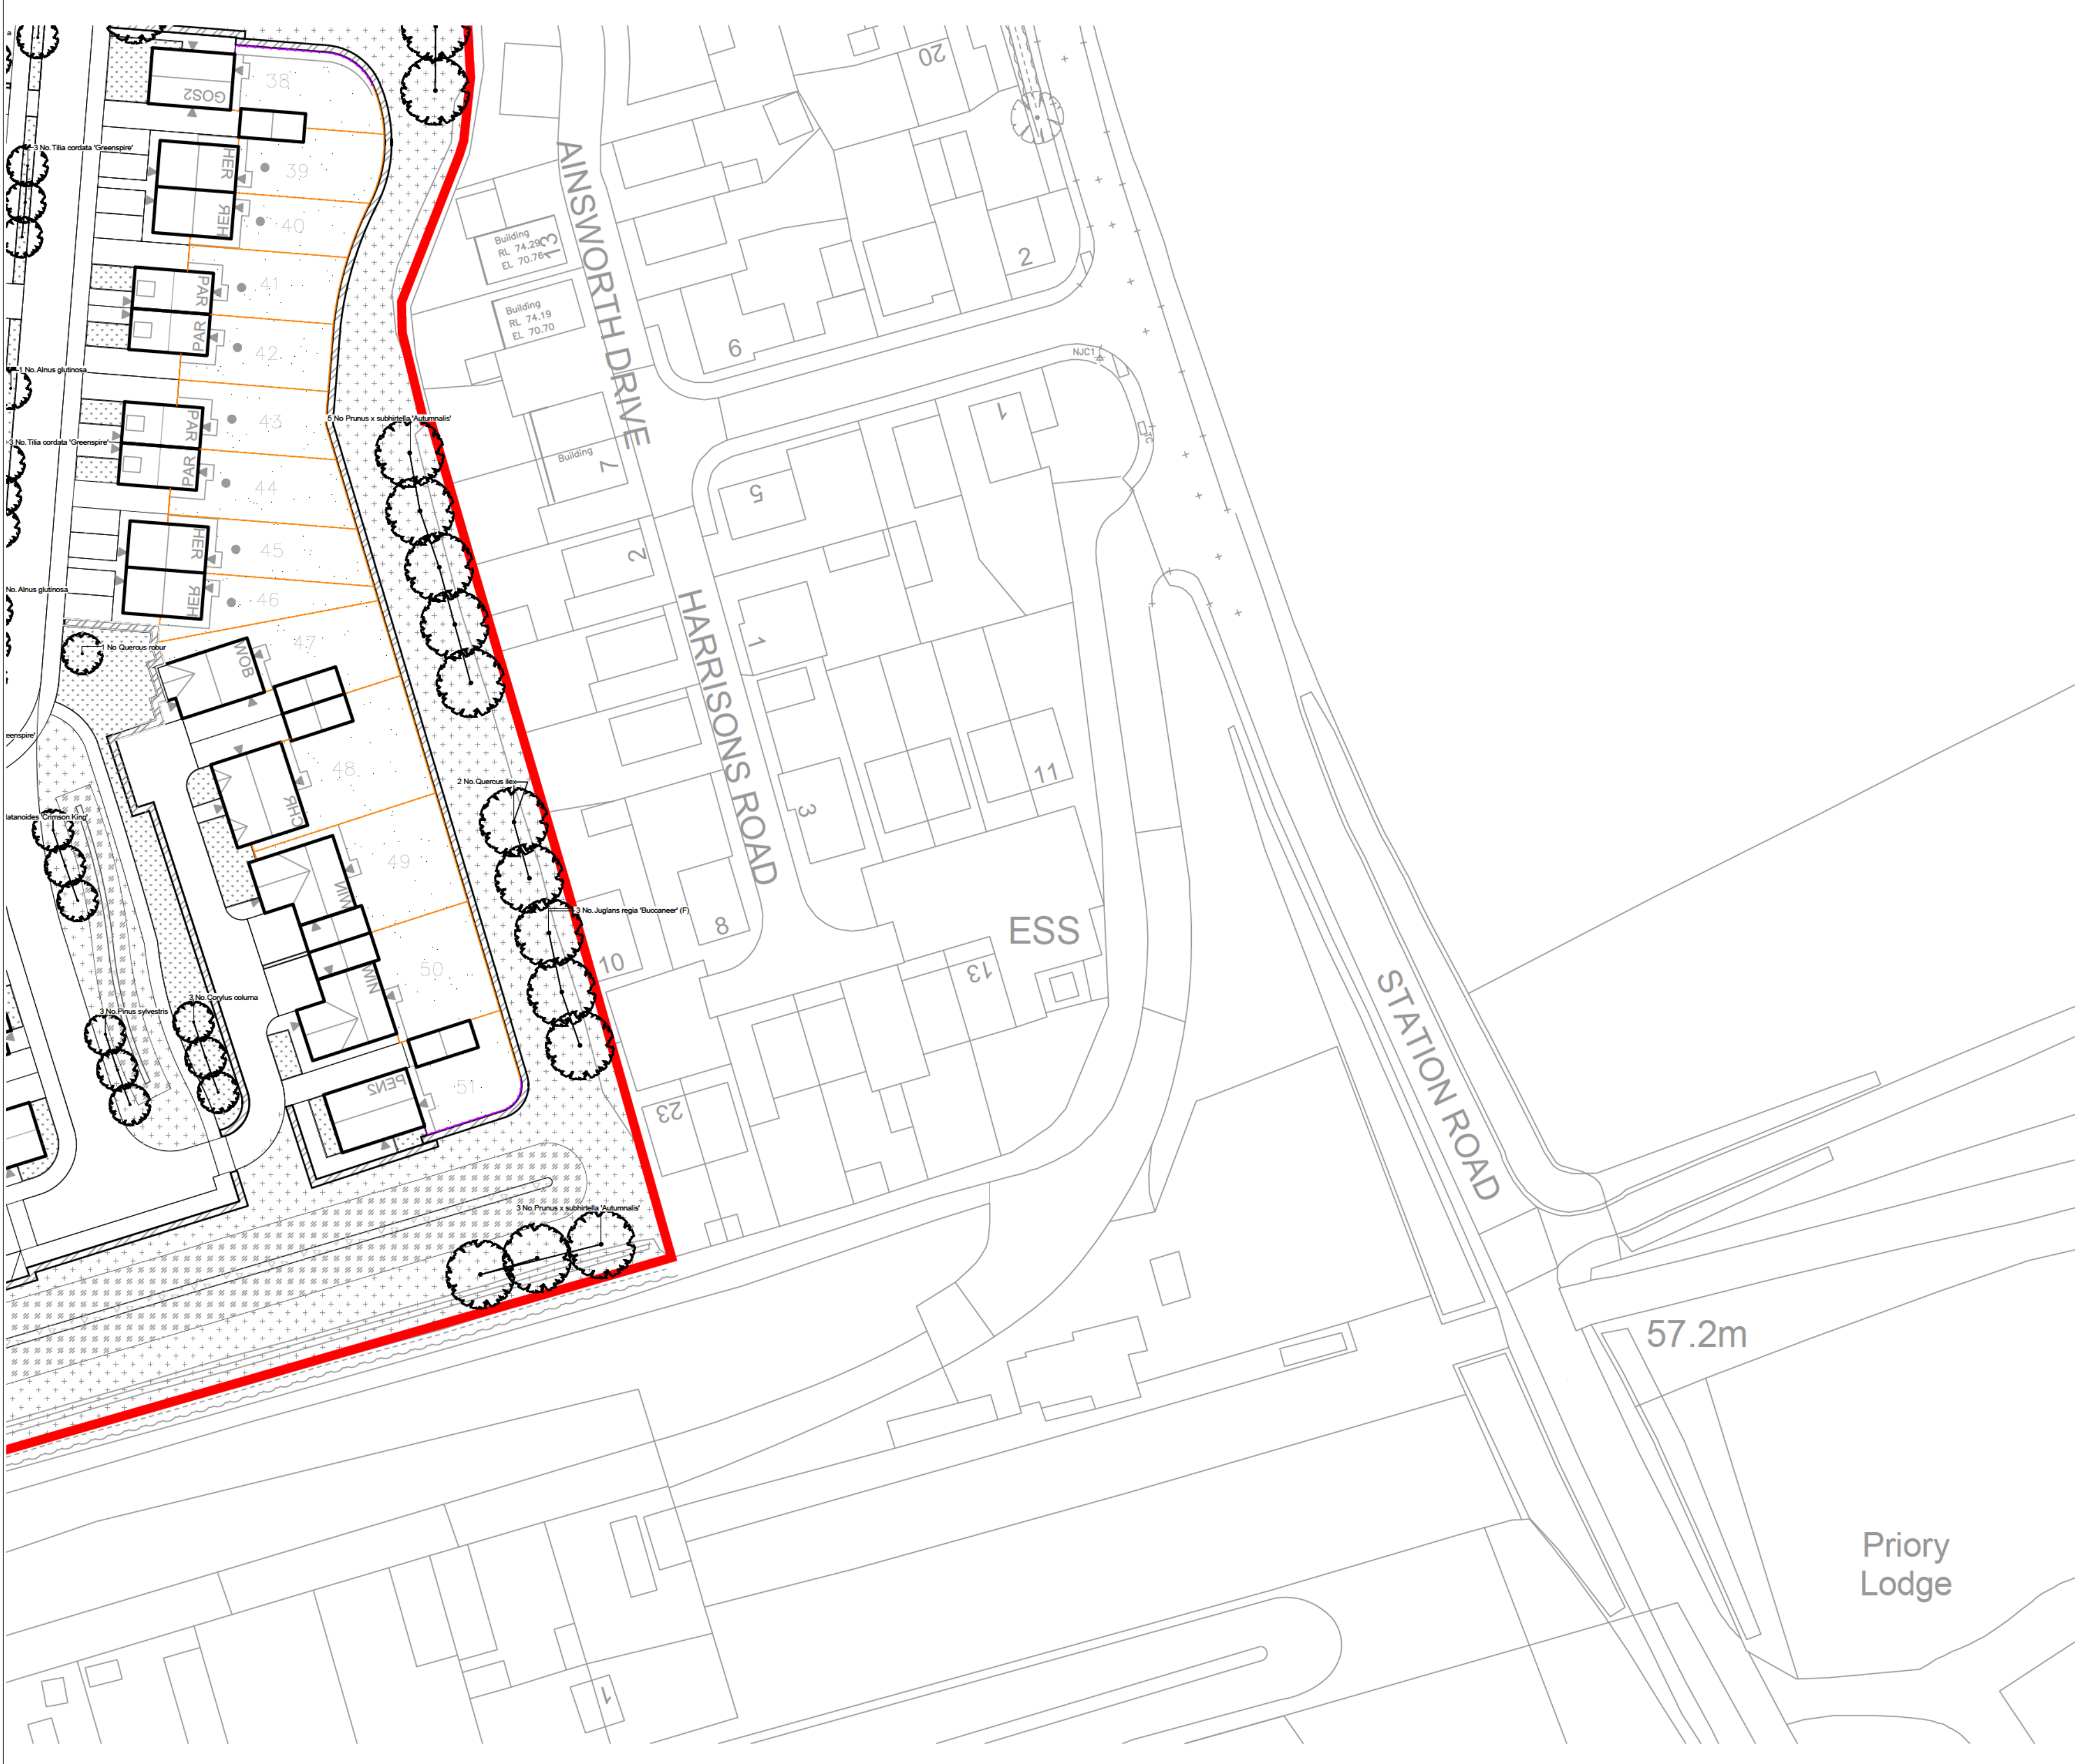

57.2m

Priory Lodge

Rev	Date	By	Notes
Client DANDARA EASTERN LTD			
Project MOORS FIELD UTTLESFORD			
Title PLANTING PLAN SHEET 7 OF 7			
Status FOR PLANNING			
Drawing No. 3261.MA.3007		Scale 1:500@A2	
Drawn TR		Date JULY 2023	
		Checked AW	