


Plan

Scale 1:10000

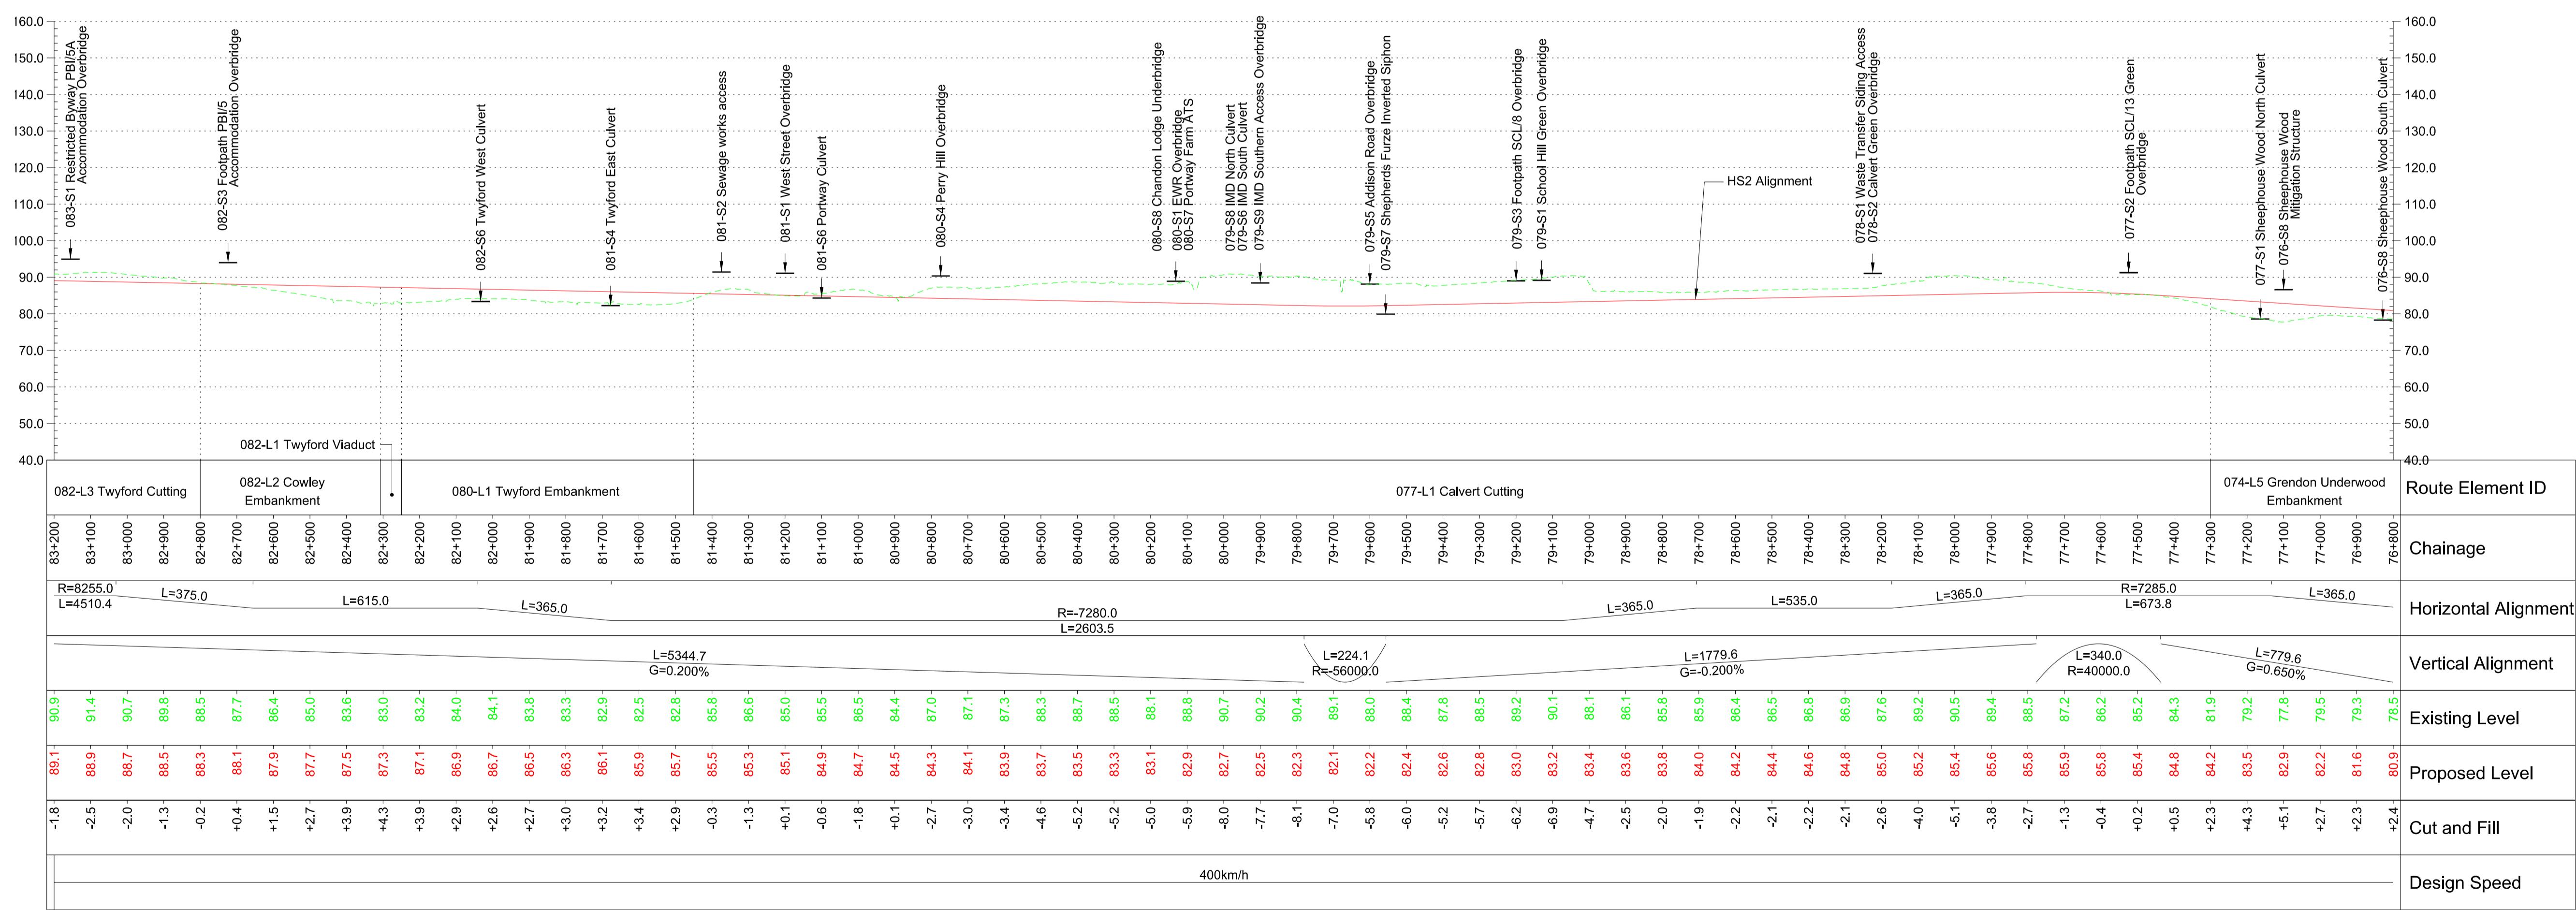

METRES @ 1:10000 0 100 200 500 1000 METRES @ 1:1000 0 10 20 50 100

Profile

Scale H 1:10000 V 1:1000


P02	Condition B, Code 1. Fit for hybrid bill submission	--	MH 13/12/13	JN 13/12/13
P01	Condition B, Code 1. Fit for hybrid bill submission	TB 06/12/13	MH 06/12/13	JN 06/12/13

HS2 accepts no responsibility for any circumstances which arise from the reproduction of this document after alteration, amendment or abbreviation or if it is issued in part or issued incompletely in any way.

© Crown Copyright and database right 2013. All rights reserved. Ordnance Survey Licence number 100049190

© Crown Copyright material is reproduced with the permission of Land Registry under delegated authority from the Controller of HMSO. This material was last updated on 2013 and may not be copied, distributed, sold or published without the formal permission of Land Registry. Only an official copy of a title plan or register obtained from the Land Registry may be used for legal or other official purposes.

Scale with caution as distortion can occur.

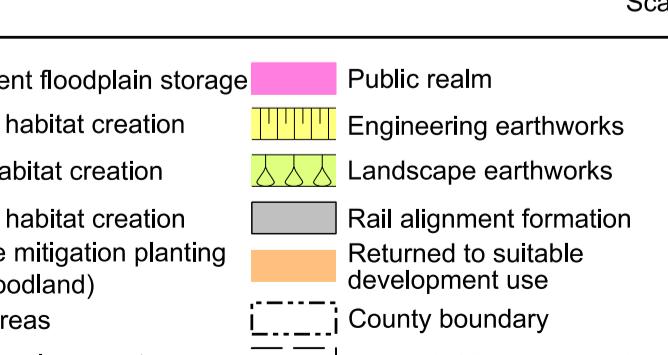

- > Depot, station, headhouse or portal building
- ██████████ Replacement floodplain storage
- ██████████ Public realm
- ██████████ Engineering earthworks
- ██████████ Watercourse diversion
- ██████████ Tunnels external extent
- ██████████ Rail alignment
- ██████████ Existing watercourse
- ██████████ Ditches - new
- ██████████ Hedgerow habitat creation
- ██████████ Stopped-up PRow
- ██████████ Noise fence barrier
- ██████████ Tunnel portal
- ██████████ Woodland habitat creation
- ██████████ Landscape earthworks
- ██████████ Grassland habitat creation
- ██████████ Landscape mitigation planting
- ██████████ Retuned to suitable development use
- ██████████ Main utility works
- ██████████ Existing public right of way (PROw)
- ██████████ New, diverted or realigned PROw
- ██████████ Electricity substation
- ██████████ Land drainage area
- ██████████ Ecological mitigation pond
- ██████████ Balancing pond
- ██████████ Woodland / scrub
- ██████████ Grassed areas
- ██████████ Sustainable placement
- ██████████ County boundary
- ██████████ Borough / District boundary



Registered in England
Registration No. 06791686
Registered office:
Eland House,
Bressenmore Lane,
London, SW1E 5DU

Zone
Country South

Design Stage
hybrid bill submission

Creator/Originator

Atkins

Project/Contract
Country South Design

Discipline/Function
Civil

Drawing Title

Main Line

Sheet 28 of 49

Chainage 76+800 to 83+200

Date
05/12/2013

Drawn
TB

Checked
MH

Approved
JN

Size
A1

Rev.
P02

Rev. Description Drawn Checked Con App HS2 App