

543800


543700

543600

429100

429200

429300

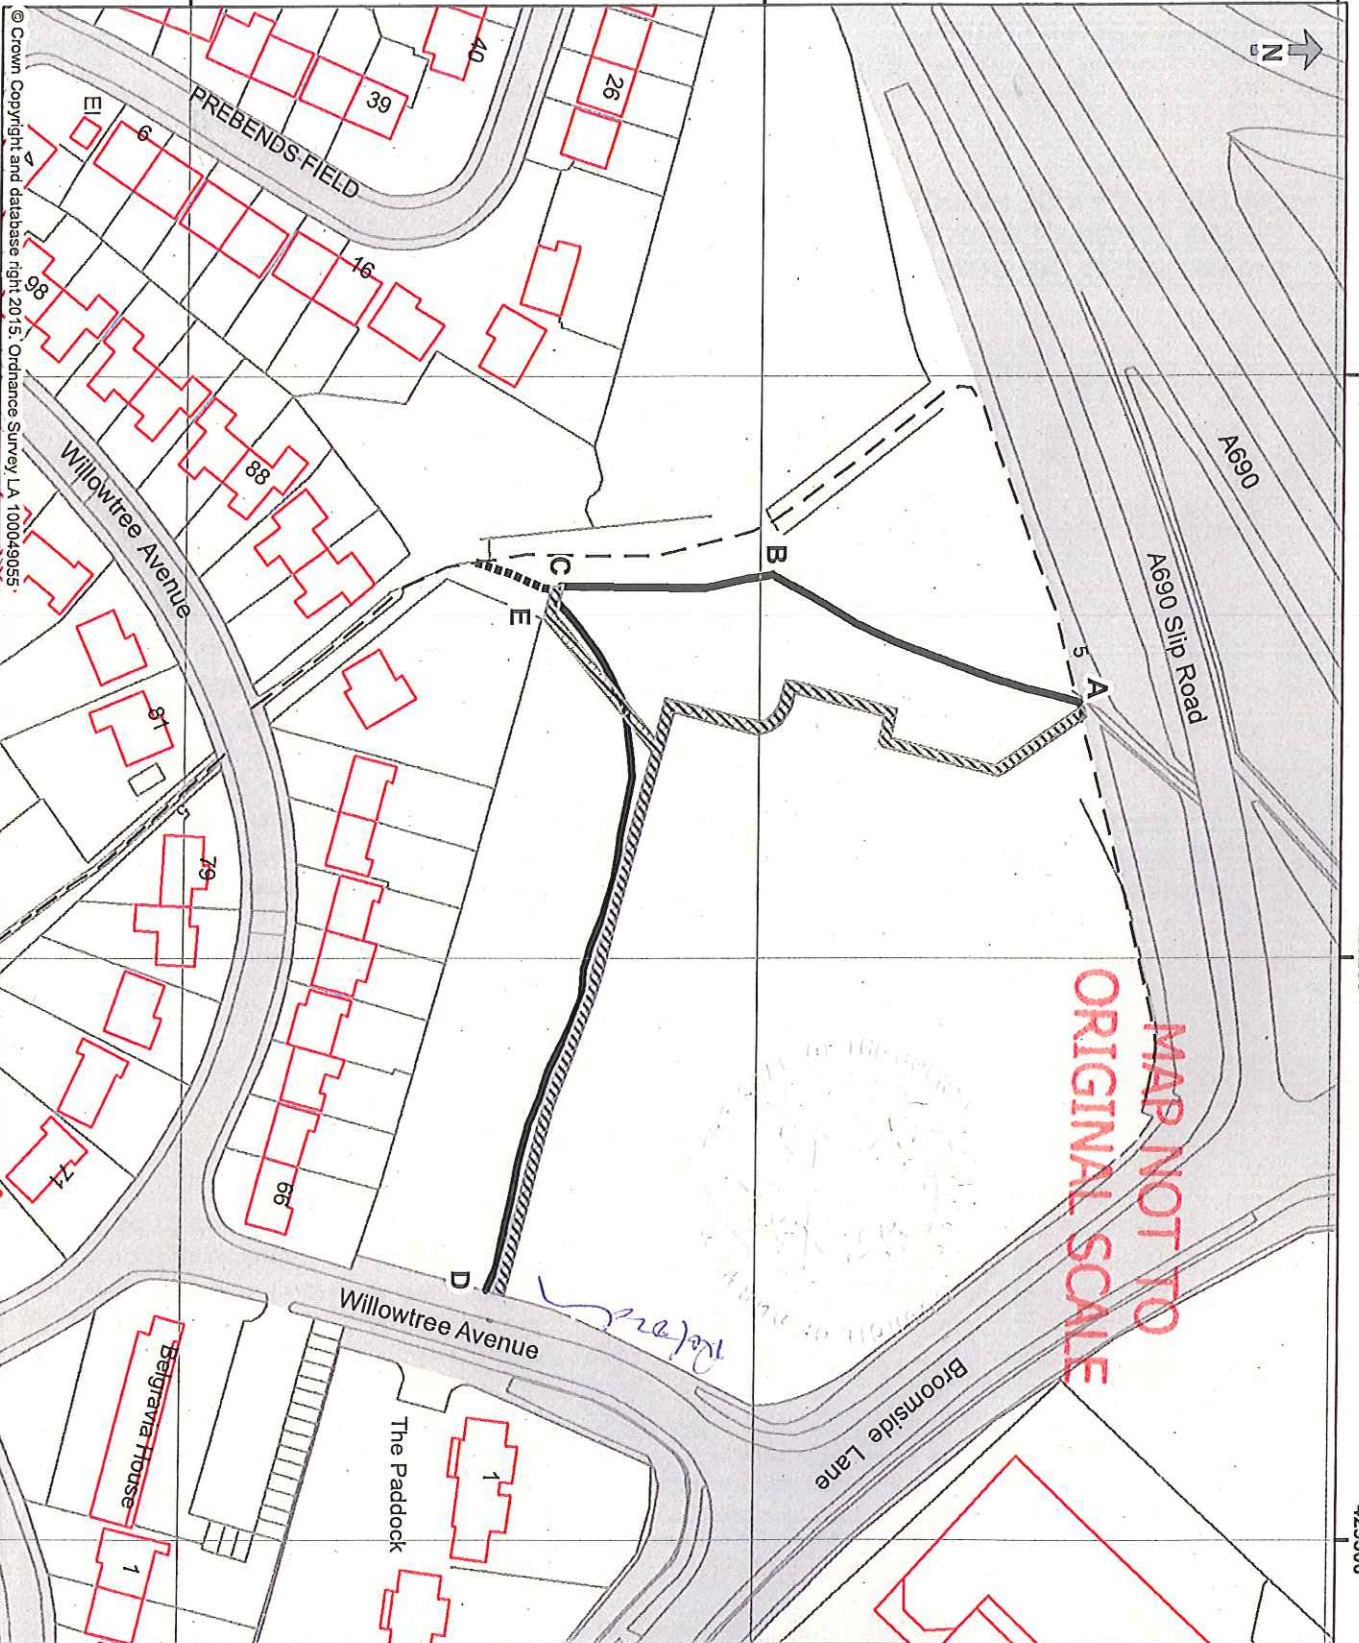

© Crown Copyright and database right 2015. Ordnance Survey/ LA 100049055

429100

429200

429300



IAN THOMPSON
CORPORATE DIRECTOR
REGENERATION AND
ECONOMIC DEVELOPMENT
DURHAM COUNTY COUNCIL
COUNTY HALL
DURHAM DH1 5UQ

The County Council of
Durham (Unregistered
footpaths at Willowtree
Avenue, Belmont Parish)
Public Path Stopping Up
Order 2015

Footpaths to be extinguished
Adopted footpaths to
be created

Scale 1: 1,250

Public Rights of Way /
Highways not affected by
the proposal

Footpath

Adopted
Highway

Unregistered
Path to be
retained

Drawn: 21 January 2015

Postcode: DH1 1DZ
DH1 1HH