


© Crown Copyright

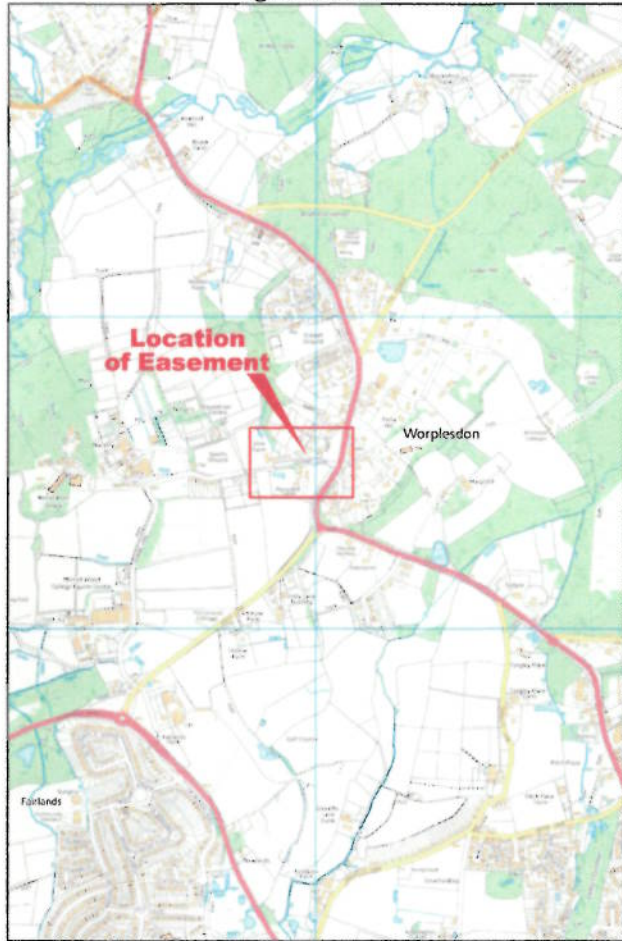

Location of Easement

Worplesdon

SCALE: 15,000 at A3

North



0 200 400 600 800 1000 metres

© Crown Copyright



SCALE: 1:1250 at A3

North



0 20 40 60 80 metres

- Pipe Route
- Common Land

REPRODUCED FROM THE ORDINANCE SURVEY
1:250 & 1:1000 DIGITAL MAPPING 2014 WITH THE
SANCTION OF HER MAJESTY'S STATIONERY OFFICE.
CROWN COPYRIGHT RESERVED 100044373
SCOTIA GAS NETWORKS

O.S. MAP
SU9653 SU9753

O.S. REFERENCE
SU 96970 53545
(496970 153545)

**Easement at Common Land
Coombe Lane, Worplesdon Surrey**

Land Services Limited
Wayleave and Easement Service Providers
23 Park Road Egham
Surrey TW20 9BJ

Map Orientation
North

South

GUILDFORD
COUNCIL

DATE	REVISION	INITIALS
A 01-09-15	PRELIMINARY	MFJ
D		
E		
F		

SCALE: 1:1250 at A3
15,000 at A3

DRAWING NUMBER
LSL /073 /001