


For continuation refer to C221-MMD-CV-DPP-010-202900-FPD

For continuation refer to C221-MMD-CV-DPP-010-202500-FPD

Plan
Scale 1:2500

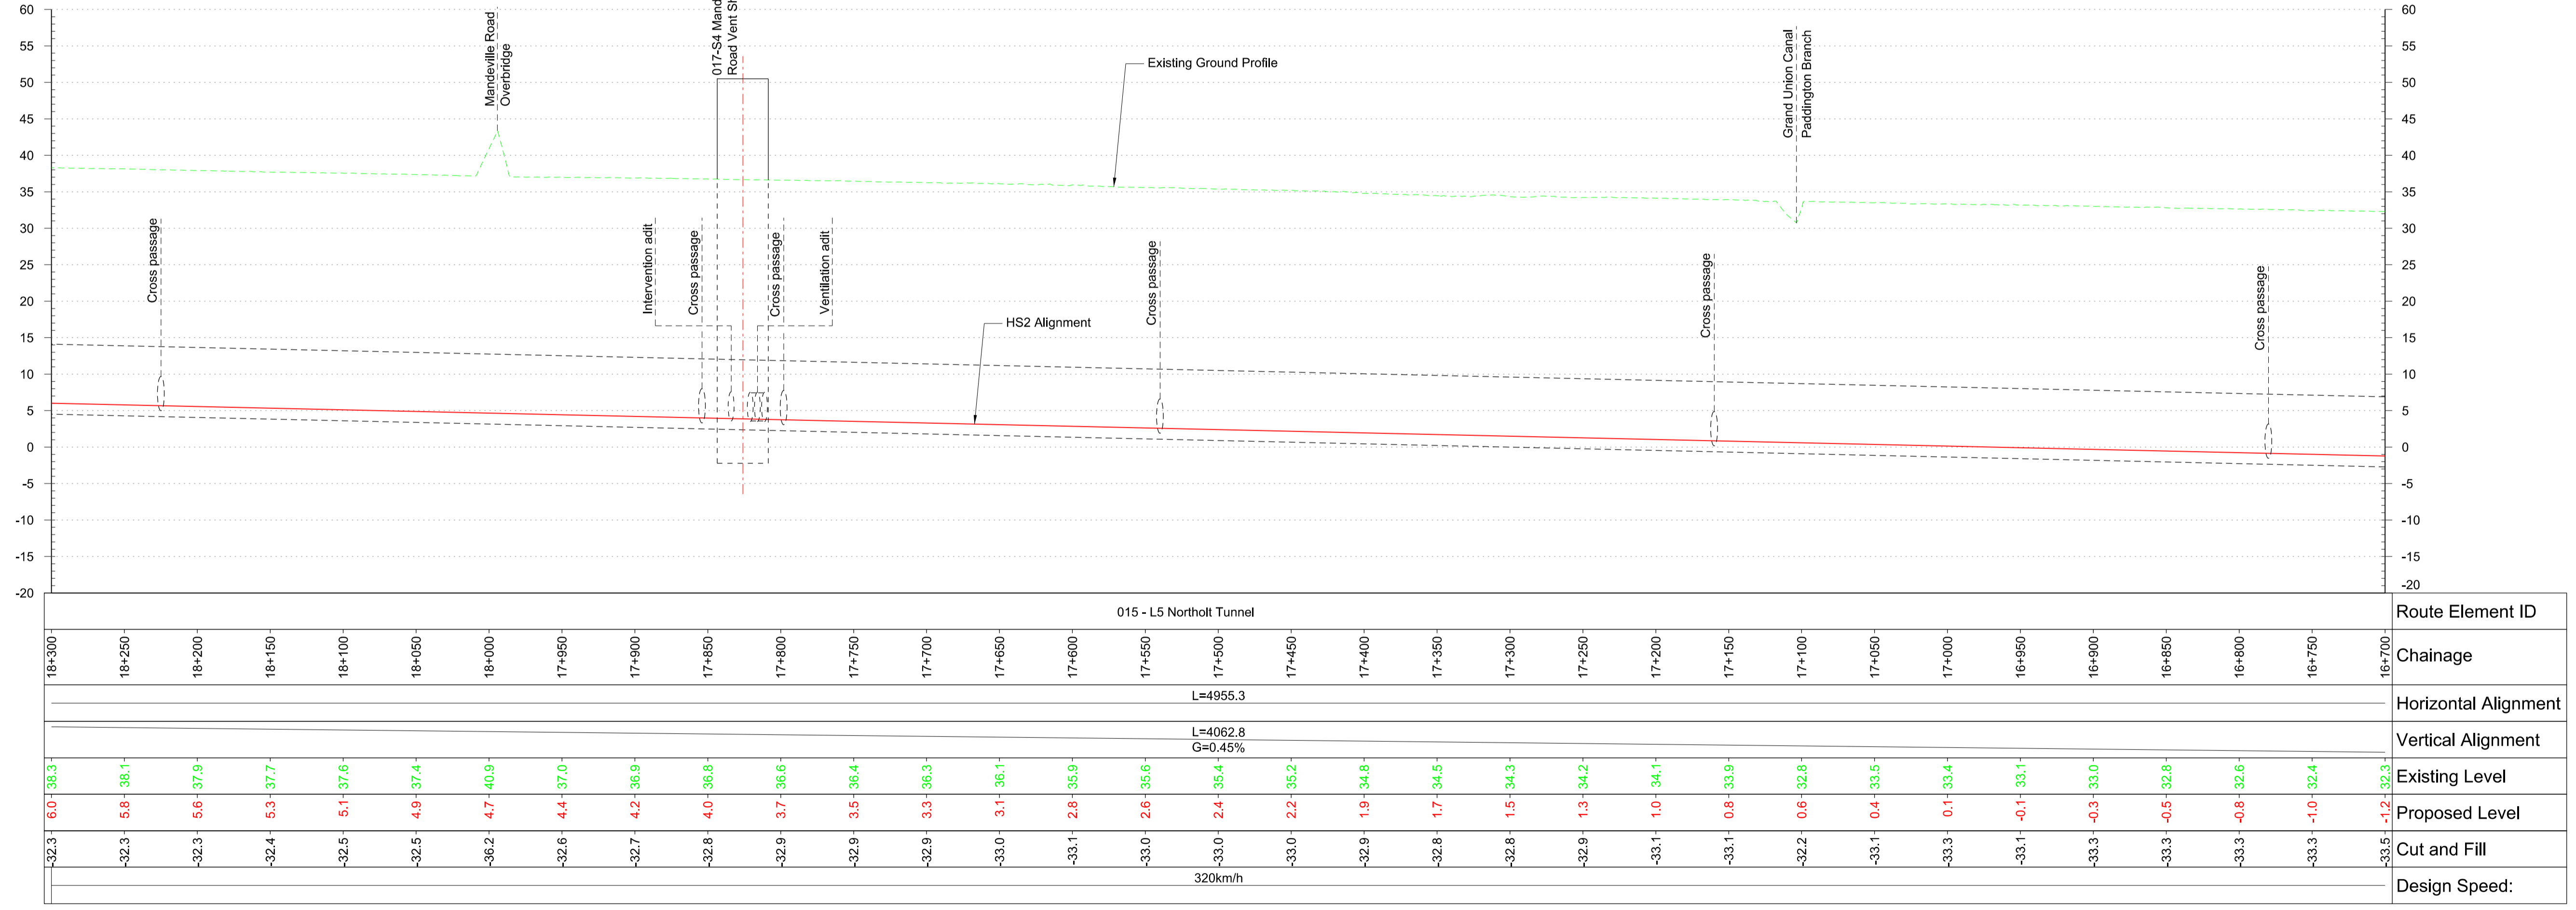

Profile
Scale H 1:2500 V 1:500

Fit for Acceptance

© Mott MacDonald
This document is issued for the party which commissioned it and for specific purposes connected with the captioned project only. It should not be relied upon by any other party or used for any other purpose. We accept no responsibility for the consequences of this document being relied upon by any other party, or being used for any other purpose, or containing any error or omission which is due to an error or omission in data supplied to us by other parties.

P02	Final issue	MF	KR	MP
		08/03/16	09/03/16	09/03/16
P01	Baseline HB Nov 2013. Copied and renumbered for FPD.	LH	DH	MP
		08/01/16	08/01/16	08/01/16
Rev	Description	Drawn	Checked	Con App
				HS2 App

HS2 accepts no responsibility for any circumstances which arise from the reproduction of this document after alteration, amendment or abbreviation or if it is issued in part or issued incompletely in any way.

© Crown Copyright and database right 2015. All rights reserved. Ordnance Survey Licence number 100049190

© Crown Copyright material is reproduced with the permission of Land Registry under delegated authority from the Controller of HMSO.

This material was last updated on 2015 and may not be copied, distributed, sold or published without the formal permission of Land Registry. Only an official copy of a title plan or register obtained from the Land Registry may be used for legal or other official purposes.

Scale with caution as distortion can occur.

- Legends/Notes:**
- Depot, station, headhouse or portal building
 - Tunnel portal
 - Electricity substation
 - Land drainage area
 - Ecological mitigation pond
 - Balancing pond
 - Replacement floodplain storage
 - Woodland habitat creation
 - Wetland habitat creation
 - Grassland habitat creation
 - Landscape mitigation planting (scrub / woodland)
 - Grassed areas
 - Sustainable placement
 - Public realm
 - Engineering earthworks
 - Landscape earthworks
 - Rail alignment formation
 - Returned to suitable development use
 - County boundary
 - Borough / District boundary
 - Community forum boundary
 - Watercourse diversion
 - Existing watercourse
 - Ditches - new
 - Hedgerow habitat creation
 - Main utility works
 - Existing public right of way (PRoW)
 - New, diverted or realigned PRoW
 - Stopped-up PRoW
 - Tunnels external extent
 - Rail alignment
 - HS2 Access road
 - Noise fence barrier
 - Chainage (e.g. 10+000)

- Community forum boundary
- Watercourse diversion
- Existing watercourse
- Ditches - new
- Hedgerow habitat creation
- Main utility works
- Existing public right of way (PRoW)
- New, diverted or realigned PRoW
- Stopped-up PRoW
- Tunnels external extent
- Rail alignment
- HS2 Access road
- Noise fence barrier
- Chainage (e.g. 10+000)

Registered in England
Registration No. 06791686
Registered office:
One Canada Square,
London, E14 5AB

Creator/Organiser
Mott MacDonald

Zone	London Metropolitan	Project/Contract	London Metropolitan Area Design
Design Stage	FINAL PRELIMINARY DESIGN	Discipline/Function	Civil
Drawing Title	Main Line Sheet 14 Chainage 16+700 to 18+300	Drawn	LH
		Checked	DH
		Approved	MP
		Date	07/01/2016
		Scale	AS SHOWN
		Size	A1
		Drawing No.	C221-MMD-CV-DPP-010-202700-FPD
		Rev.	P02