
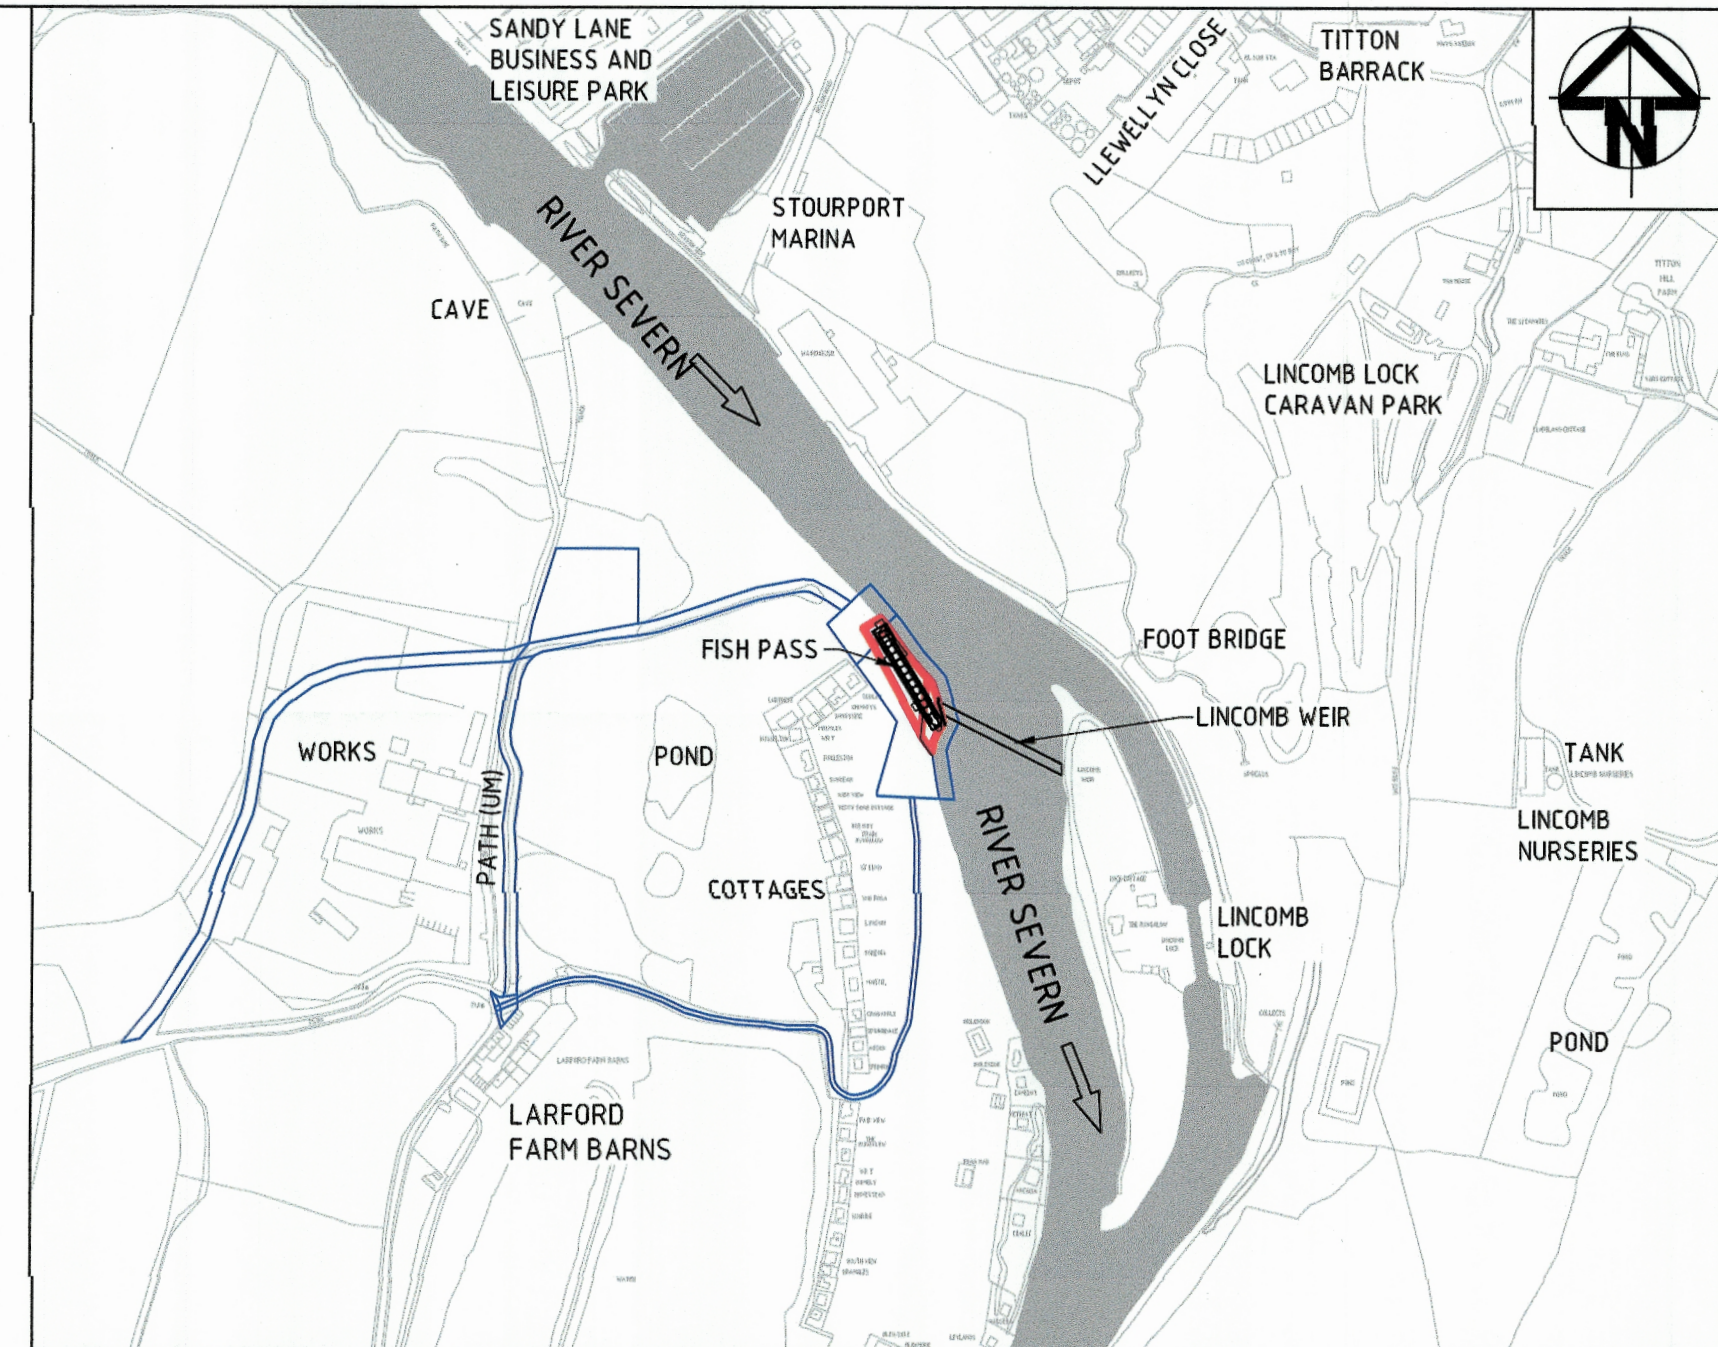


MAP REFERRED TO IN THE ENVIRONMENT AGENCY (UNLOCKING THE RIVER SEVERN) (LINCOMB) COMPULSORY PURCHASE ORDER 2018

THE COMMON SEAL of
THE ENVIRONMENT AGENCY
was affixed here in the presence of
Peter Keenan
Director of Legal Services
19th January 2018
Authorised Signatory:
Seal Number: 751 *Peter Keenan*

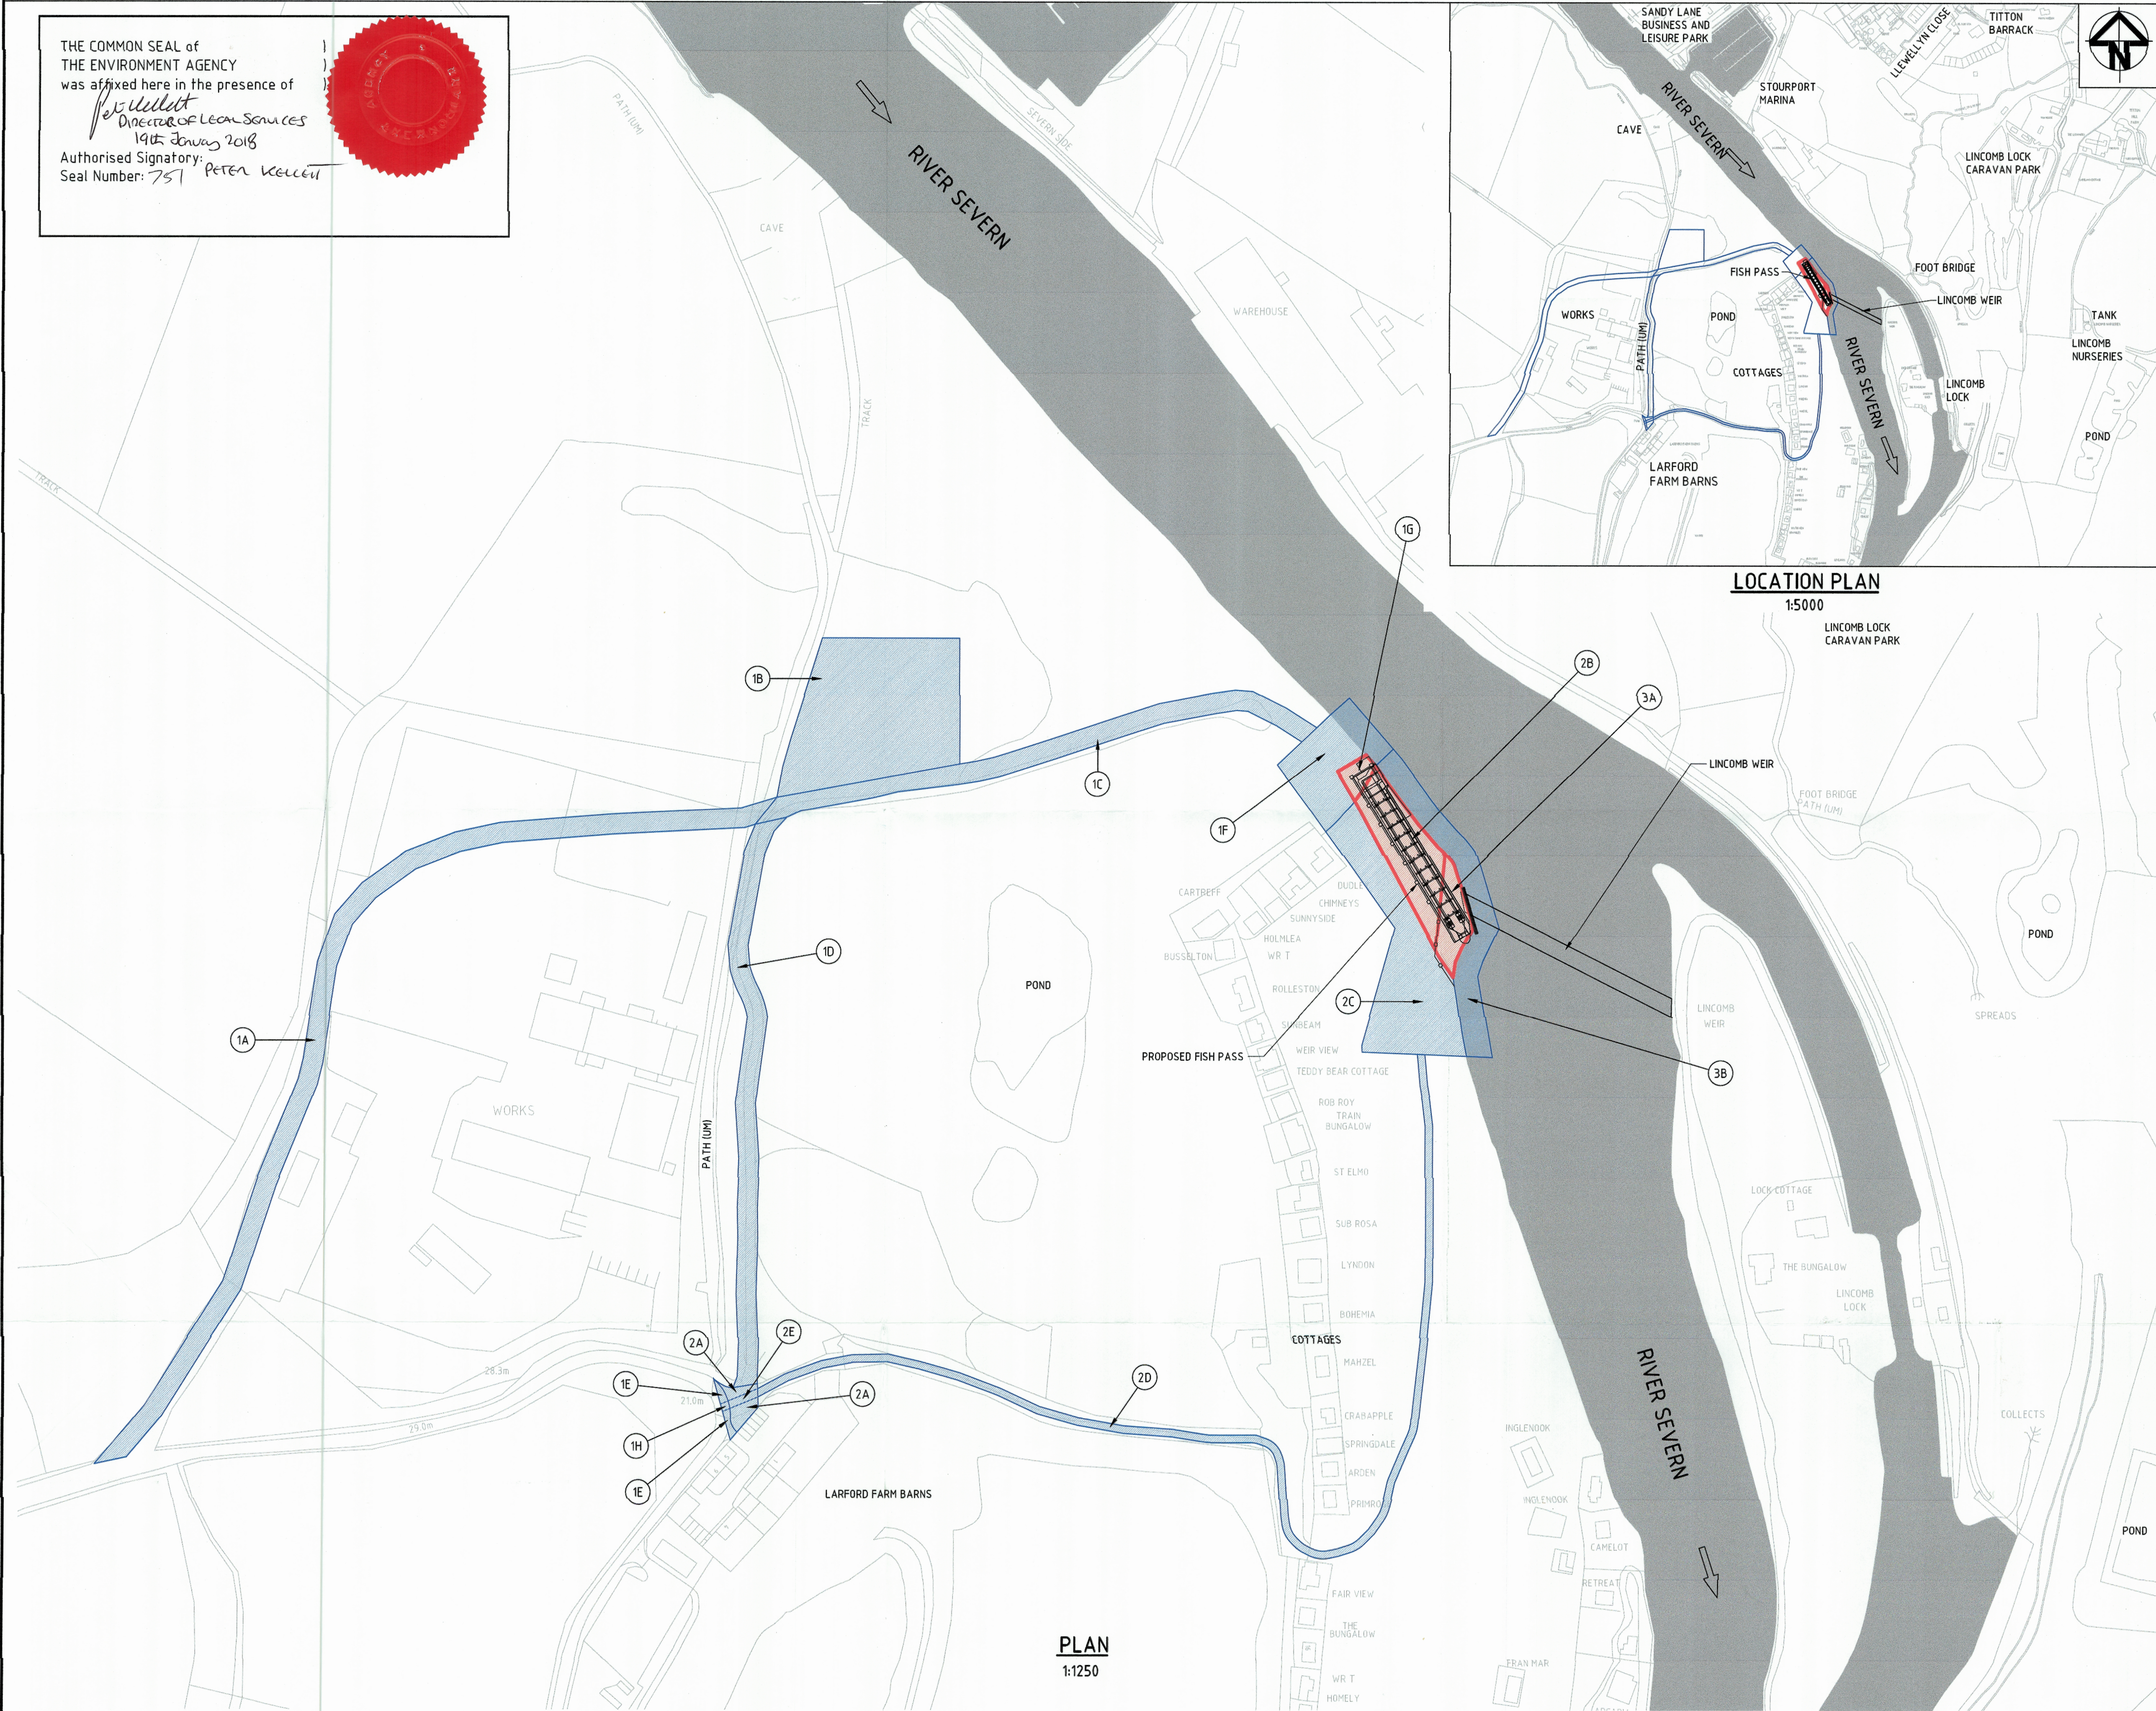

LOCATION PLAN
1:5000

PLAN
1:1250

- NOTES
1. ALL DIMENSIONS ARE IN MILLIMETRES UNLESS NOTED OTHERWISE.
 2. DO NOT SCALE FROM THIS DRAWING.
 3. ALL LEVEL IN METRES ABOVE ORDNANCE DATUM (NEWLYN).
 4. TO BE READ IN CONJUNCTION WITH LAND OWNERSHIP REGISTER.

LEGEND

	ACQUISITION OF RIGHTS
	ACQUISITION OF LAND

Final	FINAL ISSUE	04 JAN 18
Issue	Description	Date
Status	FINAL	
Scales	AS SHOWN	Current Issue Signatures
Original Size	A1	Author: B. Rathish, R.K. Checker: L. Hall, L.H.
Datum	NEWLYN	Approver: G. Denham, G.D.
Grid	382000,269400	© Copyright reserved
Filename:	0180-UA008130-UU41D-FINAL V2	

ARCADIS Infrastructure & Environment

Registered office: Crystal Court, Arcadis House, 34 York Way, London N1 9AB
www.arcadis.com

Coordinating office: Crystal Court, Aston Cross Business Village, 50 Rocky Lane, Aston, Birmingham B4 7SQ
Tel: 44 (0)121 345 9000

Project
**UNLOCKING THE RIVER SEVERN
- FISH PASSES**

Title
**MAP REFERRED TO IN THE
ENVIRONMENT AGENCY (UNLOCKING
THE RIVER SEVERN) (LINCOMB)
COMPULSORY PURCHASE ORDER 2018**

Drawing No.	Project No.	Issue
0180	UA008130	Final