


Plan
Scale 1:10000

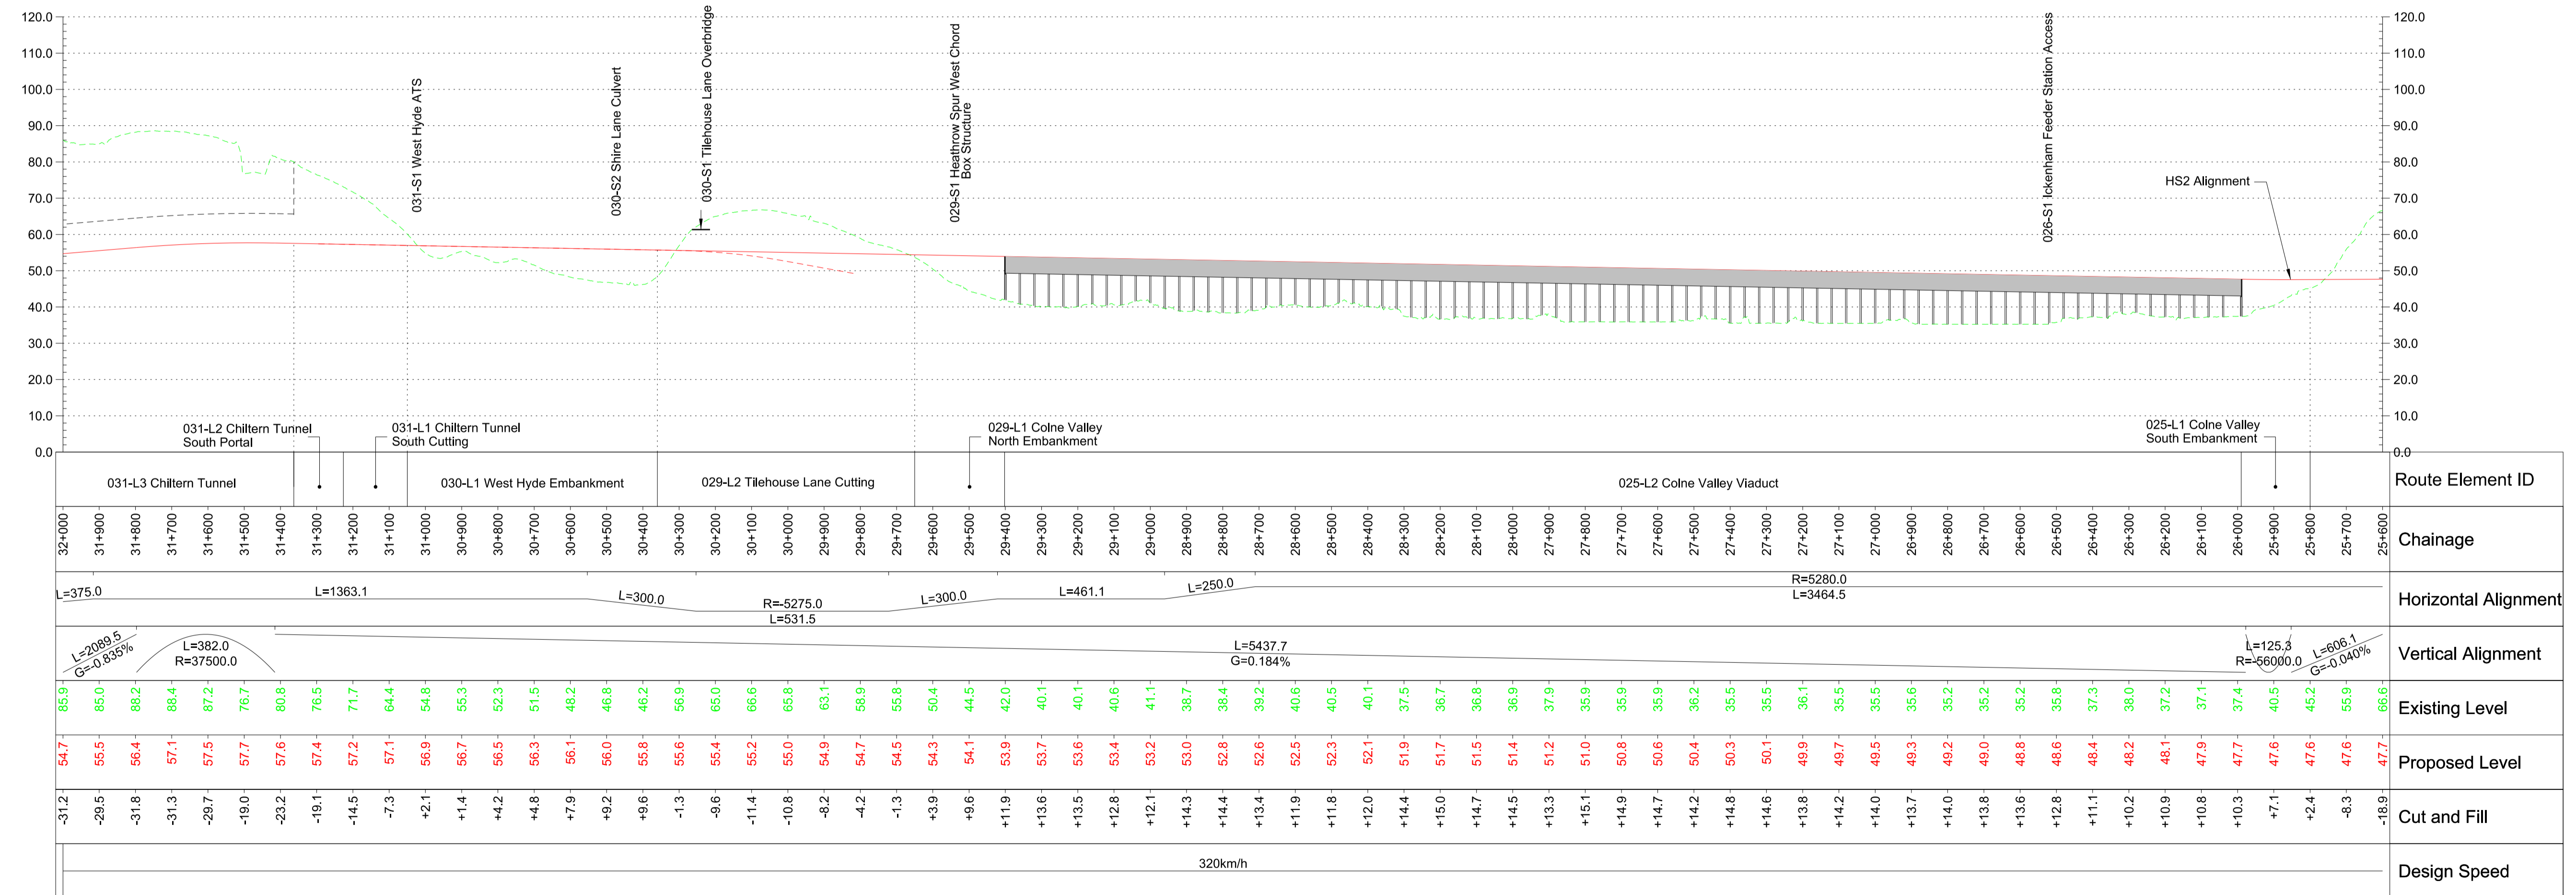

Profile
Scale H 1:10000 V 1:1000

0	100	200	500	1000
METRES @ 1:10000				
0	10	20	50	100
METRES @ 1:1000				

P02	Condition B. Code 1. Fit for hybrid bill submission	HMG 13/12/13	MH 13/12/13	JN 13/12/13	
P01	Condition B. Code 1. Fit for hybrid bill submission	TB 06/12/13	MH 06/12/13	JN 06/12/13	
Rev	Description	Drawn	Checked	Con App	HS2 App

HS2 accepts no responsibility for any circumstances which arise from the reproduction of this document after alteration, amendment or abbreviation or if it is issued in part or issued incompletely in any way.

© Crown Copyright and database right 2013. All rights reserved. Ordnance Survey Licence number 100049190

© Crown Copyright material is reproduced with the permission of Land Registry under delegated authority from the Controller of HMSO. This material was last updated on 2013 and may not be copied, distributed, sold or published without the formal permission of Land Registry. Only an official copy of a title plan or register obtained from the Land Registry may be used for legal or other official purposes.

Scale with caution as distortion can occur.

Legends/Notes:

- Depot, station, headhouse or portal building
- Tunnel portal
- Electricity substation
- Land drainage area
- Ecological mitigation pond
- Balancing pond
- Replacement floodplain storage
- Woodland habitat creation
- Wetland habitat creation
- Grassland habitat creation
- Landscape mitigation planting (scrub / woodland)
- Grassed areas
- Sustainable placement
- Public realm
- Engineering earthworks
- Landscape earthworks
- Rail alignment formation
- Returned to suitable development use
- County boundary
- Borough / District boundary
- Community forum boundary
- Watercourse diversion
- Existing watercourse
- Ditches - new
- Hedgerow habitat creation
- Main utility works
- Existing public right of way (PRoW)
- New, diverted or realigned PRoW
- Stopped-up PRoW
- Tunnels external extent
- Rail alignment
- HS2 Access road
- Noise fence barrier
- Chainage (e.g. 10+000)

320km/h

hs2

Registered in England
Registration No. 06791686
Registered office:
Eland House,
Bressenden Place,
London, SW1E 5DU

Creator/Oriator
Atkins

HS2 Security Classification
INTERNAL

Zone	Country South	Project/Contract	Country South Design
Design Stage	hybrid bill submission	Discipline/Function	Civil
Drawing Title	Main Line Sheet 20 of 49 Chainage 25+600 to 32+000	Drawn	TB
		Checked	MH
		Approved	JN
		Date	05/12/2013
		Scale	AS SHOWN
		Size	A1
		Drawing No.	C222-ATK-CV-DPP-020-000001
		Rev.	P02