


Plan
Scale 1:5,000 @ A1

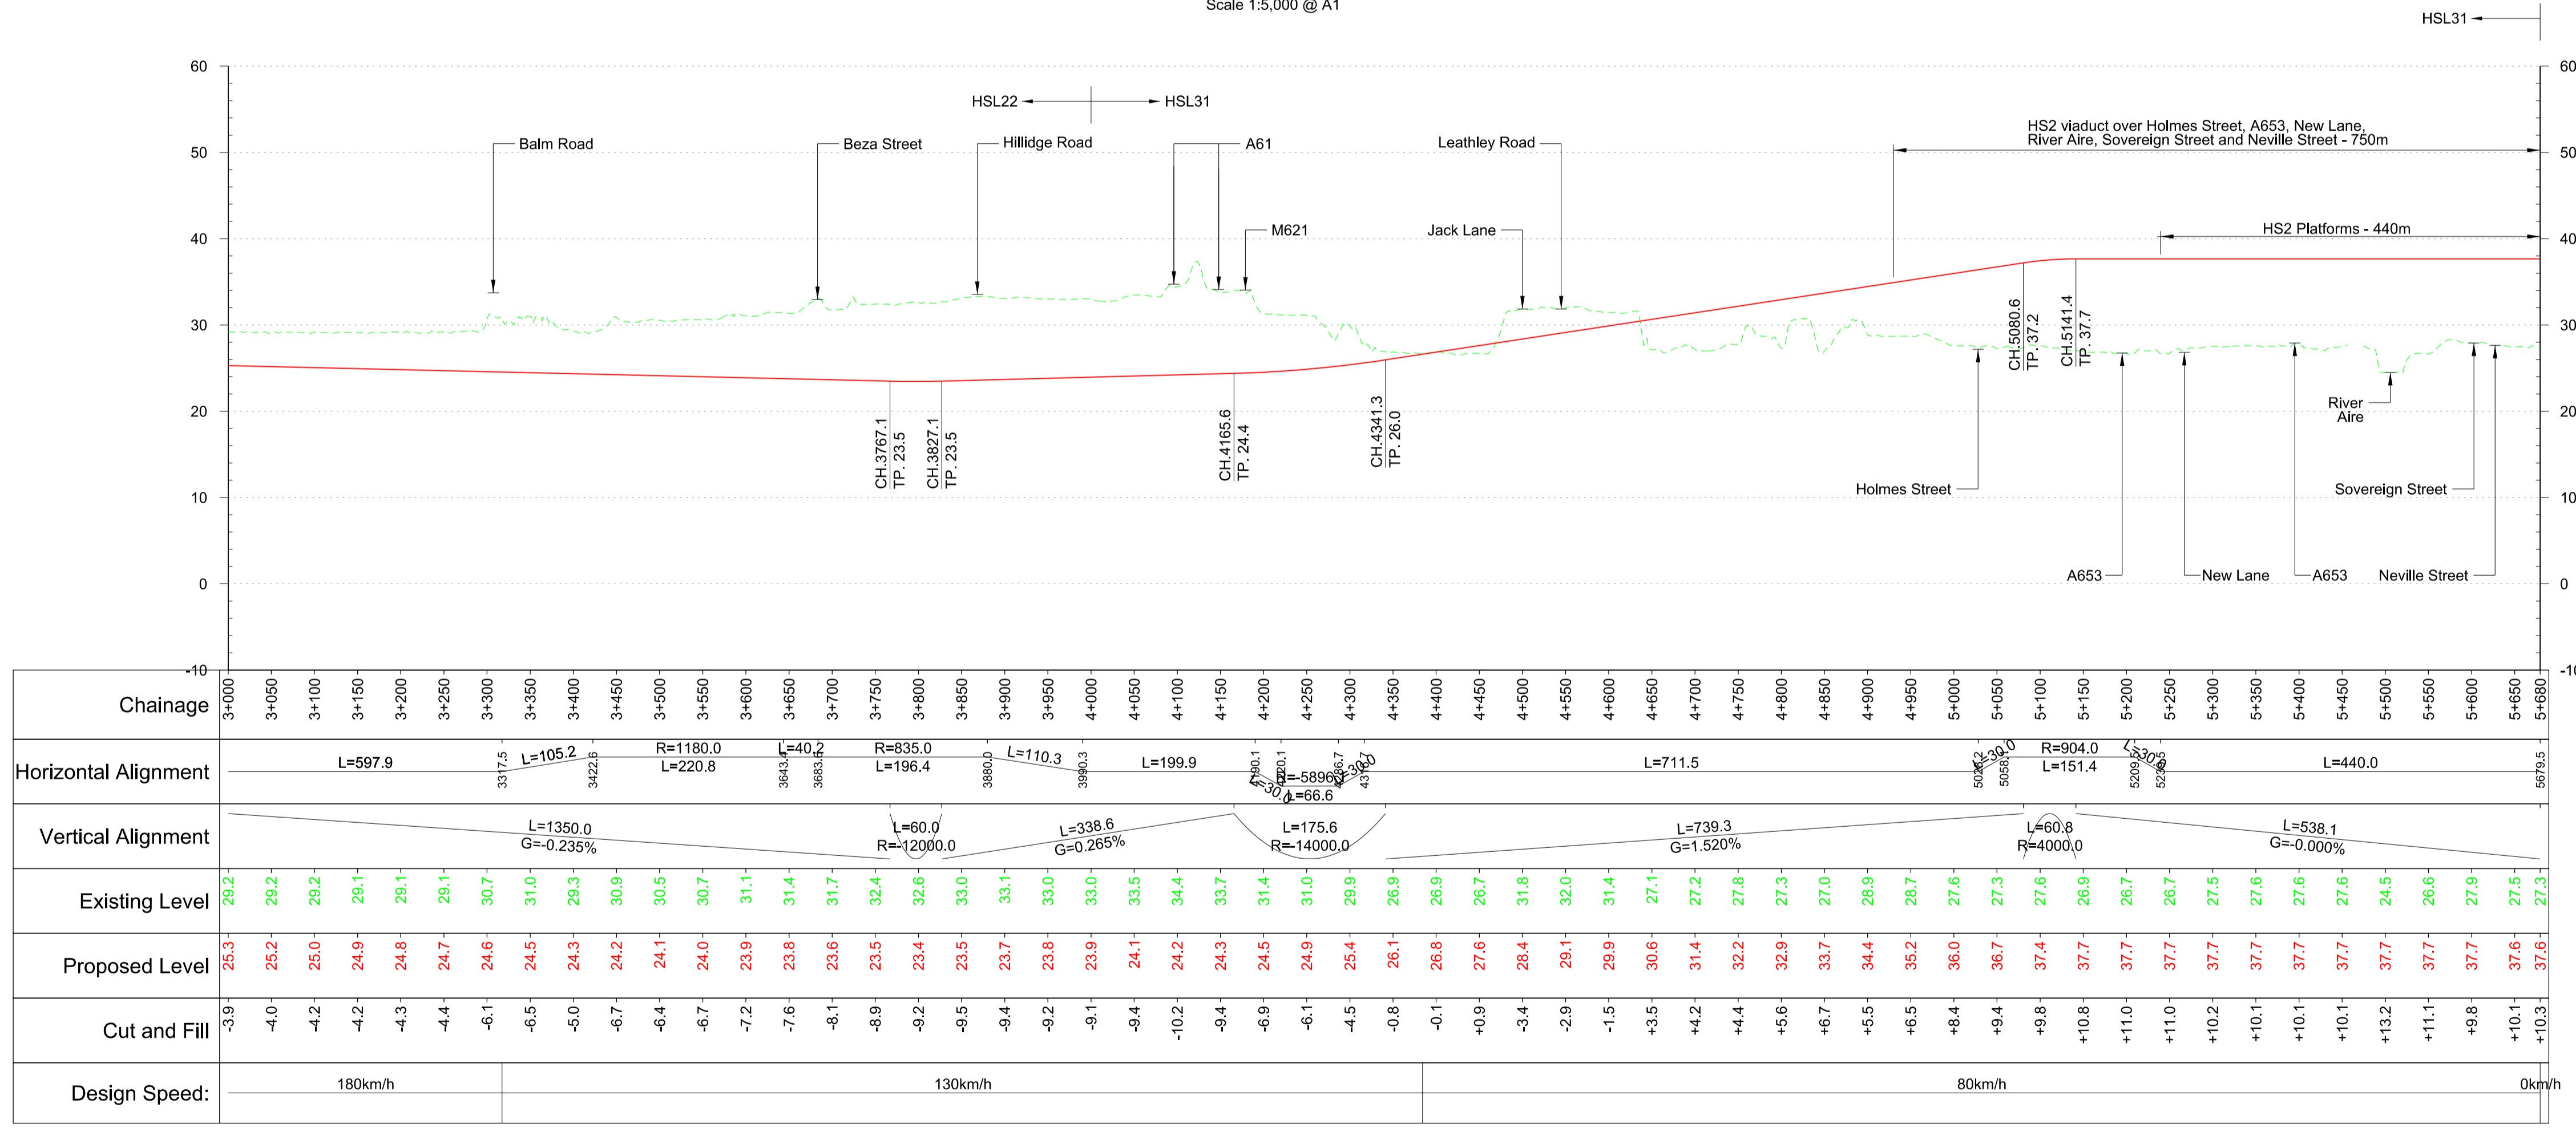

Profile
Scale H:1:5,000 V:1:500 @ A1

Fit for Acceptance

P04	Client's Comments Addressed	JV 09/11/16	AR 09/11/16	MM 09/11/16	HS2 accepts no responsibility for any circumstances which arise from the reproduction of this document after alteration, amendment or abbreviation or if it is issued in part or issued incompletely in any way.	Key Environmental Features Legend <ul style="list-style-type: none"> World Heritage Site Ramsar Special Areas of Conservation Special Protection Areas SSSI National Nature Reserves Area of Outstanding Natural Beauty National Park Major Development Sites Additional Development Sites 	Legend <ul style="list-style-type: none"> Track Centrelines Viaduct Tunnel Existing Railway Connection HS2 Connection Fully Retained Cutting/Fill Major Contour Ground Profile Track Profile Minor Contour Node 	<p>Registered in England Registration No. 06791666 Registered office: One Canada Square, London, E14 5AB</p>	Leeds Metropolitan Spur	West Midlands to Leeds Route	
P03	Client's Comments Addressed	JV 04/11/16	AR 04/11/16	MM 04/11/16	© Crown Copyright and database right 2016. All rights reserved. Ordnance Survey Licence number 100049190				Engineering Earthworks <ul style="list-style-type: none"> Railway Cutting Railway Embankment HS2 Depot/Station Operational Boundary 	Leeds Metropolitan Spur	West Midlands to Leeds Route
P02	Client's Comments Addressed	JV 14/10/16	AR 14/10/16	MM 14/10/16	© Crown Copyright material is reproduced with the permission of Land Registry under delegated authority from the Controller of HMSO.				<ul style="list-style-type: none"> Listed Building Grade I Listed Building Grade II* Listed Building Grade II 	Leeds Metropolitan Spur	West Midlands to Leeds Route
P01	First Issue	RB 15/07/16	AR 15/07/16	MM 15/07/16	This material was last updated on 2016 and may not be copied, distributed, sold or published without the formal permission of Land Registry. Only an official copy of a title plan or register obtained from the Land Registry may be used for legal or other official purposes.				<ul style="list-style-type: none"> Track Profile Minor Contour Node 	Leeds Metropolitan Spur	West Midlands to Leeds Route
Rev	Description	Drawn	Checked	Con App	HS2 App				Scale with caution as distortion can occur.	Legend <ul style="list-style-type: none"> Track Centrelines Viaduct Tunnel Existing Railway Connection HS2 Connection Fully Retained Cutting/Fill Major Contour Ground Profile Track Profile Minor Contour Node 	<p>Registered in England Registration No. 06791666 Registered office: One Canada Square, London, E14 5AB</p>

Project/Contract	West Midlands to Leeds Route		
Design Stage	Post-Consultation		
Drawing Title	HSL22/31 Preferred Route		
Zone	Leeds Metropolitan Spur		
Discipline/Function	Railway Track		
Drawn	JV	Checked	AR
Approved			MM
Date	09/06/2016	Scale	1:5000
Size			A1
Drawing No.	C321-MMD-RT-DPP-140-582202		Rev. P04

Mott MacDonald