




Plan

Scale 1:10000

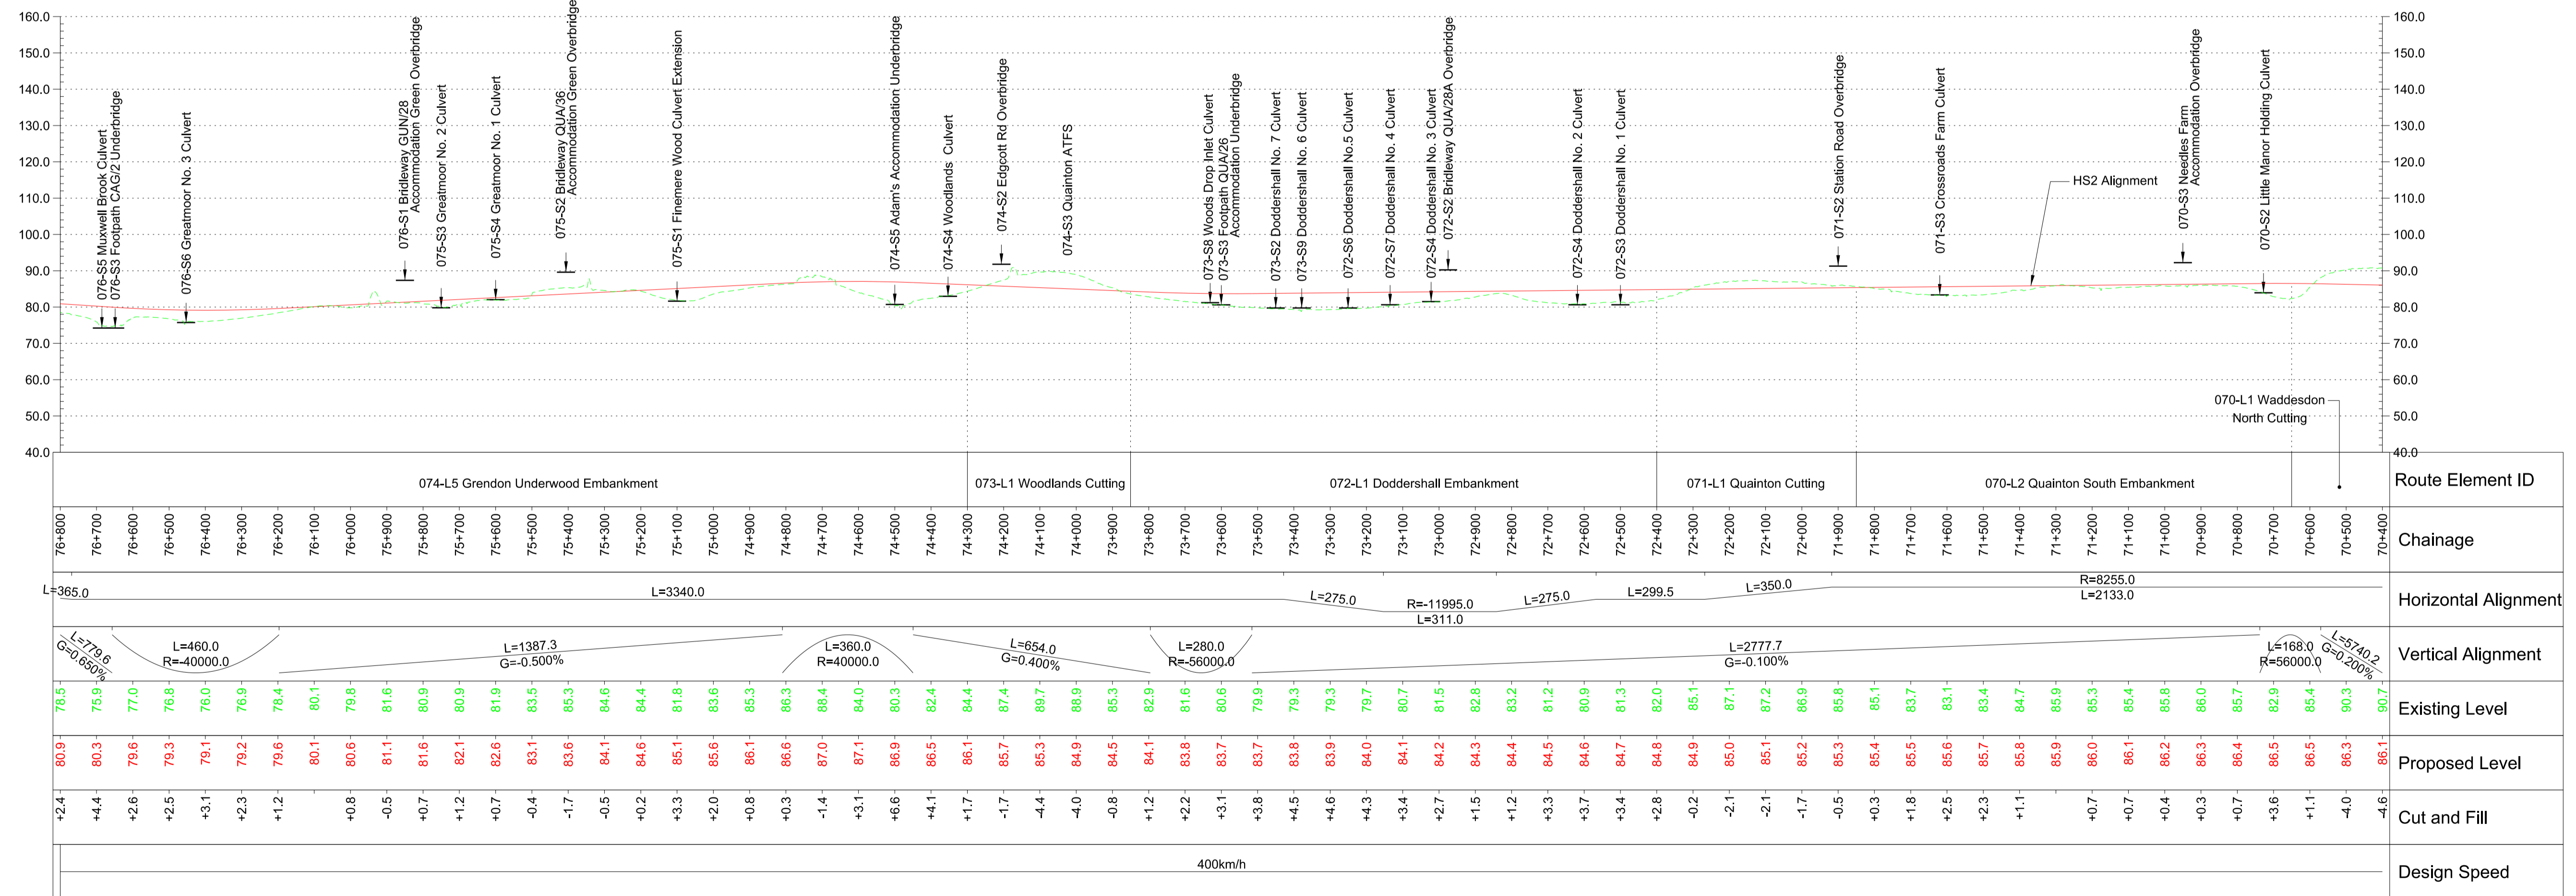

Profile

Scale H 1:10000 V 1:1000

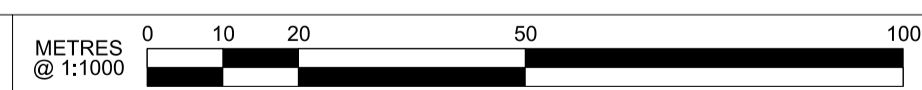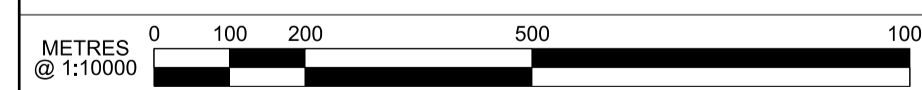

P02	Condition B. Code 1. Fit for hybrid bill submission		MH 13/12/13	JN 13/12/13
P01	Condition B. Code 1. Fit for hybrid bill submission	TB 06/12/13	MH 06/12/13	JN 06/12/13
Rev	Description	Drawn	Checked	Con App

HS2 accepts no responsibility for any circumstances which arise from the reproduction of this document after alteration, amendment or abbreviation or if it is issued in part or issued incompletely in any way.

© Crown Copyright and database right 2013. All rights reserved.
Ordnance Survey Licence number 100049190

© Crown Copyright material is reproduced with the permission of Land Registry under delegated authority from the Controller of HMSO.
This material was last updated on 2013 and may not be copied, distributed, sold or published without the formal permission of Land Registry.
Only an official copy of a title plan or register obtained from the Land Registry may be used for legal or other official purposes.

Scale with caution as distortion can occur.

Legends/Notes:

Depot, station, headhouse or portal building	Replacement floodplain storage	Public realm	Stopped-up PRoW
Tunnel portal	Woodland habitat creation	Engineering earthworks	Tunnels external extent
Electricity substation	Wetland habitat creation	Landscape earthworks	Rail alignment
Land drainage area	Grassland habitat creation	Rail alignment formation	Existing watercourse
Ecological mitigation pond	Landscape mitigation planting (scrub / woodland)	Returned to suitable development use	Ditches - new
Balancing pond	Grassed areas	County boundary	Hedgerow habitat creation
	Sustainable placement	Borough / District boundary	Main utility works
			Existing public right of way (PRoW)
			New, diverted or realigned PRoW

Registered in England
Registration No. 06791686
Registered office:
Eland House,
Bressenden Place,
London, SW1E 5DU

Creator/Organator
Atkins

HS2 Security Classification
INTERNAL

Zone
Country South

Design Stage
hybrid bill submission

Drawing Title
Main Line
Sheet 27 of 49
Chainage 70+400 to 76+800

Project/Contract
Country South Design

Discipline/Function
Civil

Drawn TB	Checked MH	Approved JN
Date 05/12/2013	Scale AS SHOWN	Size A1
Drawing No. C222-ATK-CV-DPP-020-000008		Rev. P02