


Plan

Scale 1:10,000 @ A1

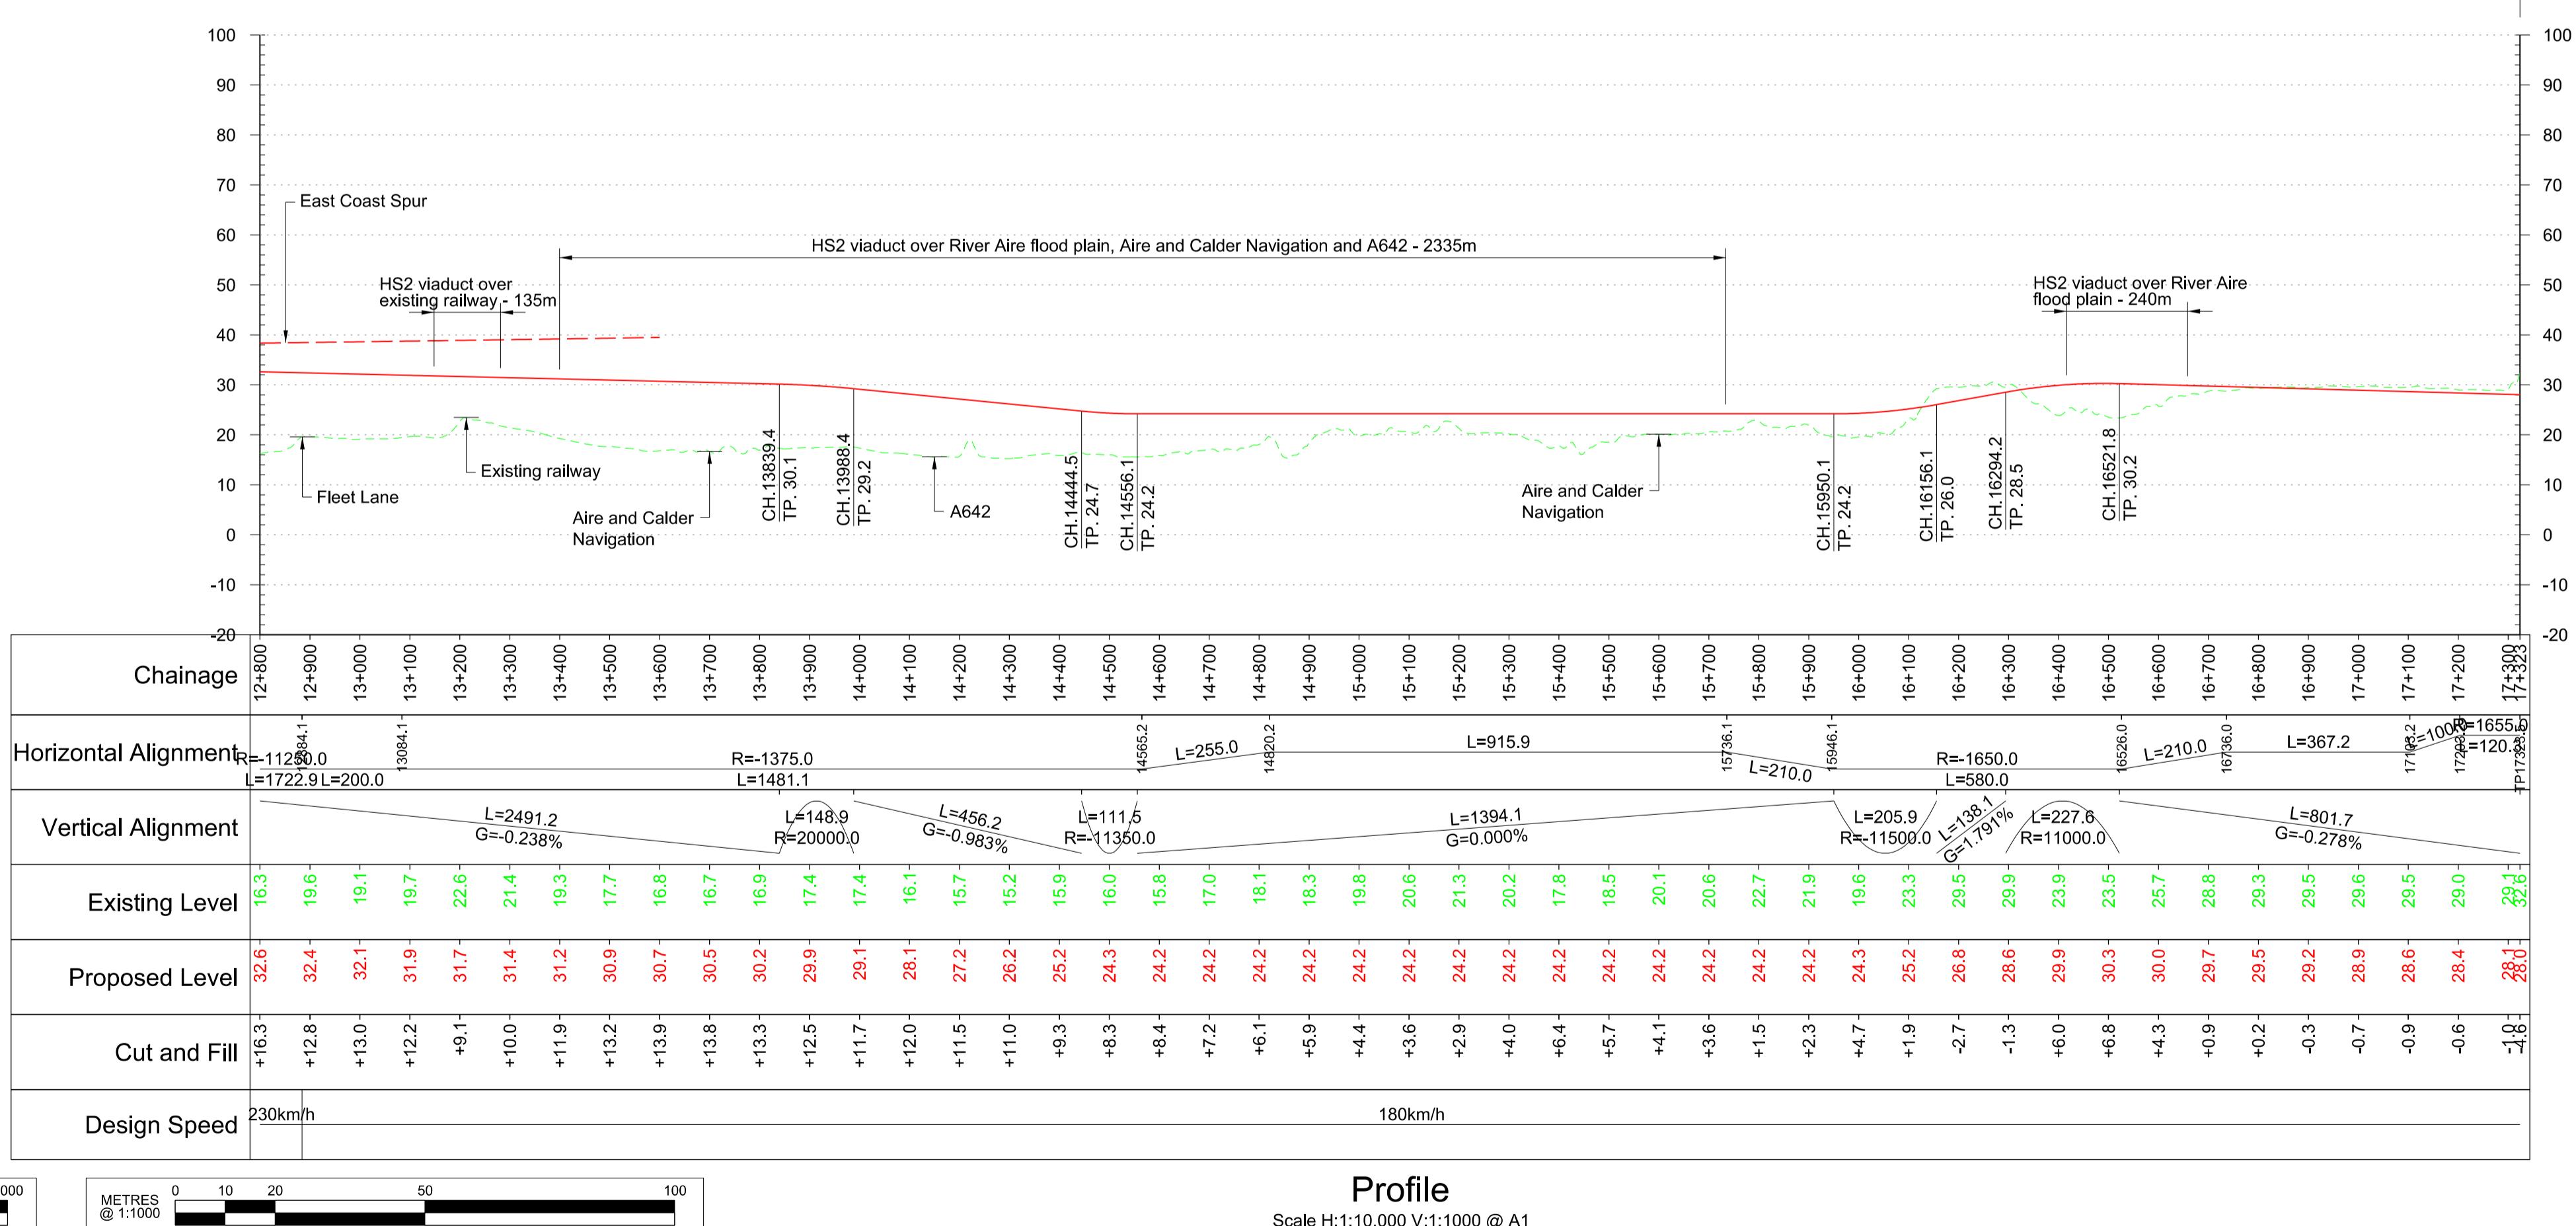

Fit for Condition A

METRES 0 100 200 500 1000

METRES 0 10 20 50 100

Profile
Scale H:1:10,000 V:1:1000 @ A1

0 100 200 500 1000 METRES

0 10 20 50 100 METRES

0 100 200 500 1000 METRES

0 10 20 50 100 METRES

