




Plan

Scale 1:10000

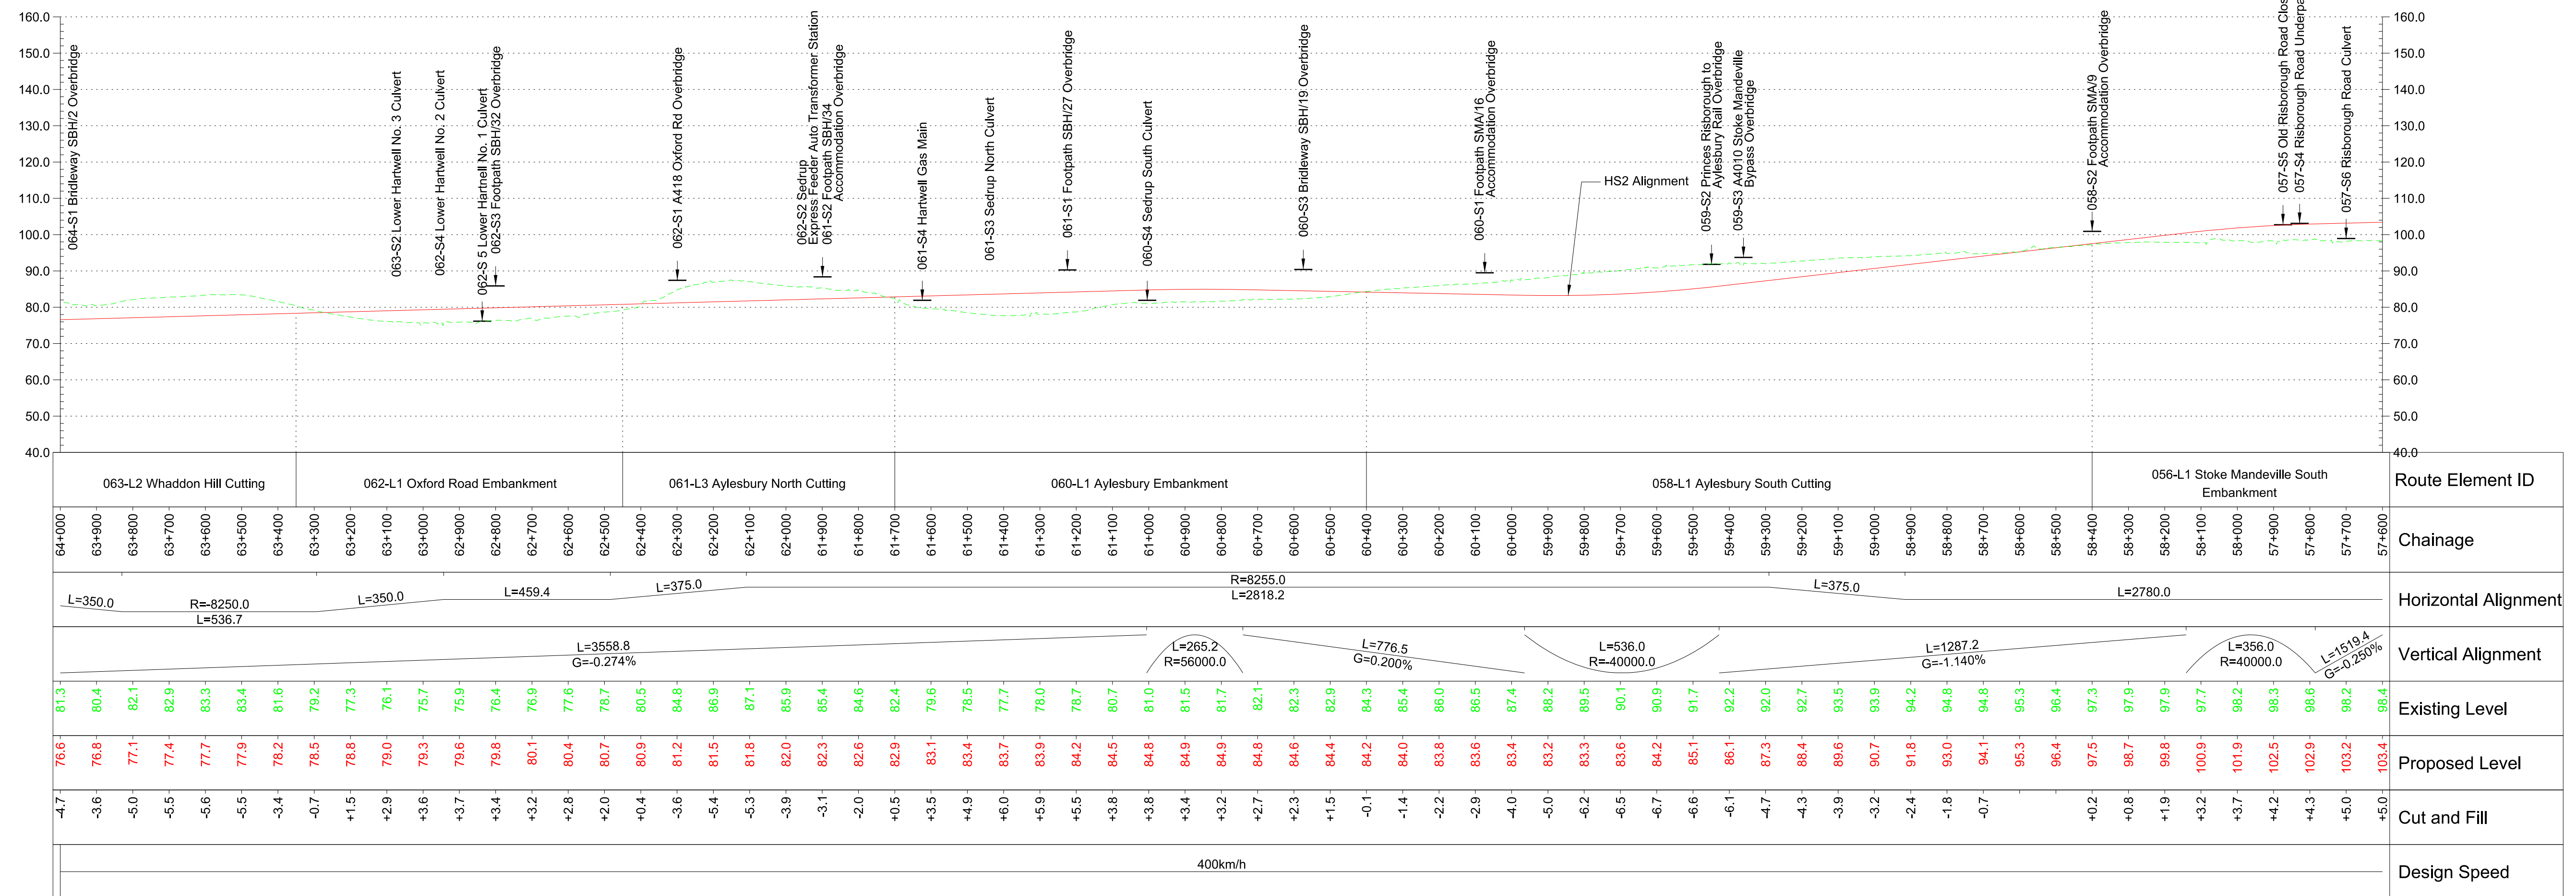

Profile

Scale H 1:10000 V 1:1000

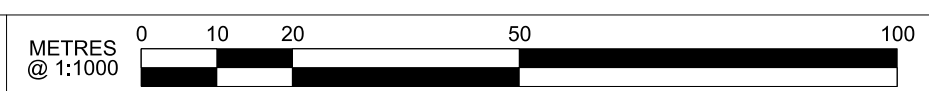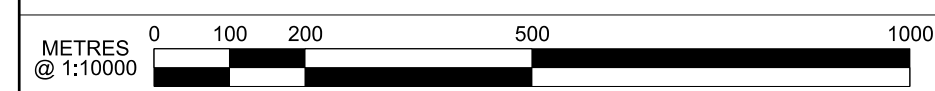

P02	Condition B. Code 1. Fit for hybrid bill submission	---	MH 13/12/13	JN 13/12/13	HS2 accepts no responsibility for any circumstances which arise from the reproduction of this document after alteration, amendment or abbreviation or if it is issued in part or issued incompletely in any way.
P01	Condition B. Code 1. Fit for hybrid bill submission	TB 06/12/13	MH 06/12/13	JN 06/12/13	© Crown Copyright and database right 2013. All rights reserved. Ordnance Survey Licence number 100049190
Rev	Description	Drawn	Checked	Con App	HS2 App

© Crown Copyright material is reproduced with the permission of Land Registry under delegated authority from the Controller of HMSO.  
This material was last updated on 2013 and may not be copied, distributed, sold or published without the formal permission of Land Registry.  
Only an official copy of a title plan or register obtained from the Land Registry may be used for legal or other official purposes.  
Scale with caution as distortion can occur.

Legends/Notes:

Depot, station, headhouse or portal building	Replacement floodplain storage	Public realm	Community forum boundary	Stopped-up PRoW
Tunnel portal	Woodland habitat creation	Engineering earthworks	Watercourse diversion	Tunnels external extent
Electricity substation	Wetland habitat creation	Landscape earthworks	Existing watercourse	Rail alignment
Land drainage area	Grassland habitat creation	Rail alignment formation	Ditches - new	HS2 Access road
Ecological mitigation pond	Landscape mitigation planting (scrub / woodland)	Returned to suitable development use	Hedgerow habitat creation	Noise fence barrier
Balancing pond	Grassed areas	County boundary	Existing public right of way (PRoW)	Main utility works
	Sustainable placement	Borough / District boundary	New, diverted or realigned PRoW	Existing public right of way (PRoW)

Registered in England  
Registration No. 06791686  
Registered office:  
Eland House,  
Bressenden Place,  
London, SW1E 5DU

Creator/Organator  
**Atkins**

HS2 Security Classification  
**INTERNAL**

Zone	Country South	Project/Contract	Country South Design
Design Stage	hybrid bill submission	Discipline/Function	Civil
Drawing Title	Main Line	Drawn	TB
	Sheet 25 of 49	Checked	MH
	Chainage 57+600 to 64+000	Approved	JN
		Date	05/12/2013
		Scale	AS SHOWN
		Size	A1
		Drawing No.	C222-ATK-CV-DPP-020-000006
		Rev.	P02