



Plan
Scale 1:1250

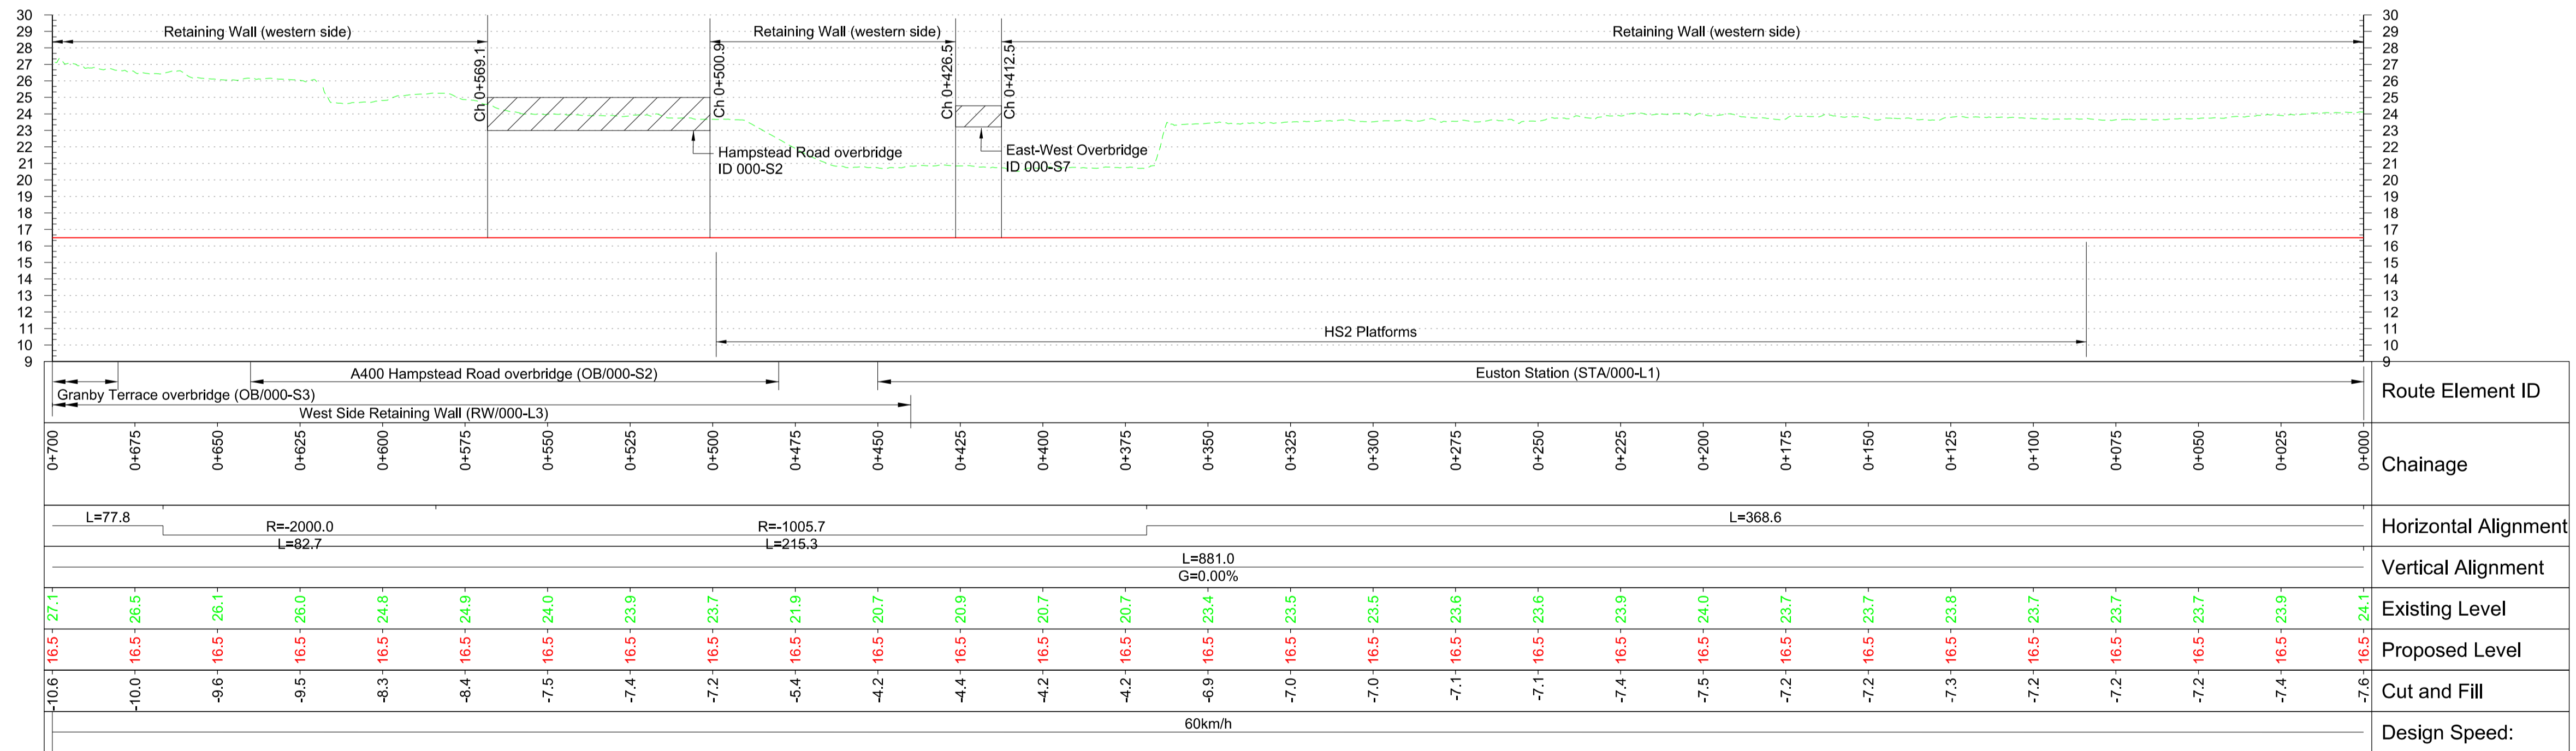

Profile
Scale H 1:1250 V 1:250

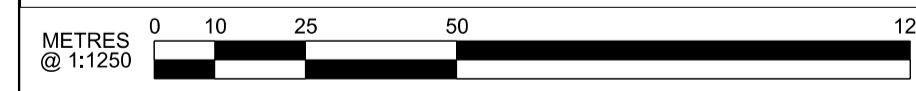

P01	Condition B Code 1 Fit for hybrid bill submission	TCS 18/12/13	MS 13/12/13	SH 13/12/13	
Rev	Description	Drawn	Checked	Con App	HS2 App

HS2 accepts no responsibility for any circumstances which arise from the reproduction of this document after alteration, amendment or abbreviation or if it is issued in part or issued incompletely in any way.

© Crown Copyright and database right 2013. All rights reserved. Ordnance Survey Licence number 100049190

© Crown Copyright material is reproduced with the permission of Land Registry under delegated authority from the Controller of HMSO.

This material was last updated on 2013 and may not be copied, distributed, sold or published without the formal permission of Land Registry. Only an official copy of a title plan or register obtained from the Land Registry may be used for legal or other official purposes.

Scale with caution as distortion can occur.

Legends/Notes:

- Depot, station, headhouse or portal building
- Tunnel portal
- Electricity substation
- Land drainage area
- Ecological mitigation pond
- Balancing pond
- Replacement floodplain storage
- Woodland habitat creation
- Wetland habitat creation
- Grassland habitat creation
- Landscape mitigation planting (scrub / woodland)
- Grassed areas
- Sustainable placement
- Public realm
- Engineering earthworks
- Landscape earthworks
- Rail alignment formation
- Returned to suitable development use
- County boundary
- Borough / District boundary
- Community forum boundary
- Watercourse diversion
- Existing watercourse
- Ditches - new
- Hedgerow habitat creation
- Main utility works
- Existing public right of way (PRoW)
- New, diverted or realigned PRoW
- Stopped-up PRoW
- Tunnels external extent
- HS2 Access road
- Noise fence barrier
- Chainage (e.g. 10+000)

Registered in England
Registration No. 06791686
Registered office:
Eland House,
Bressenden Place,
London, SW1E 5DU

Creator/Originator
Ove Arup & Partners International Ltd

HS2 Security Classification
INTERNAL

Zone	Euston Section	Project/Contract	Euston Station Design
Design Stage	hybrid bill submission	Discipline/Function	Civil
Drawing Title	Main Line Sheet 1 of 49 Chainage 0+000 to 0+700	Drawn	TCS
		Checked	MS
		Approved	SH
		Date	13/12/2013
		Scale	AS SHOWN
		Size	A1
		Drawing No.	C220-ARP-CV-DPP-01A-580103
		Rev.	P01