


Plan
Scale 1:2500

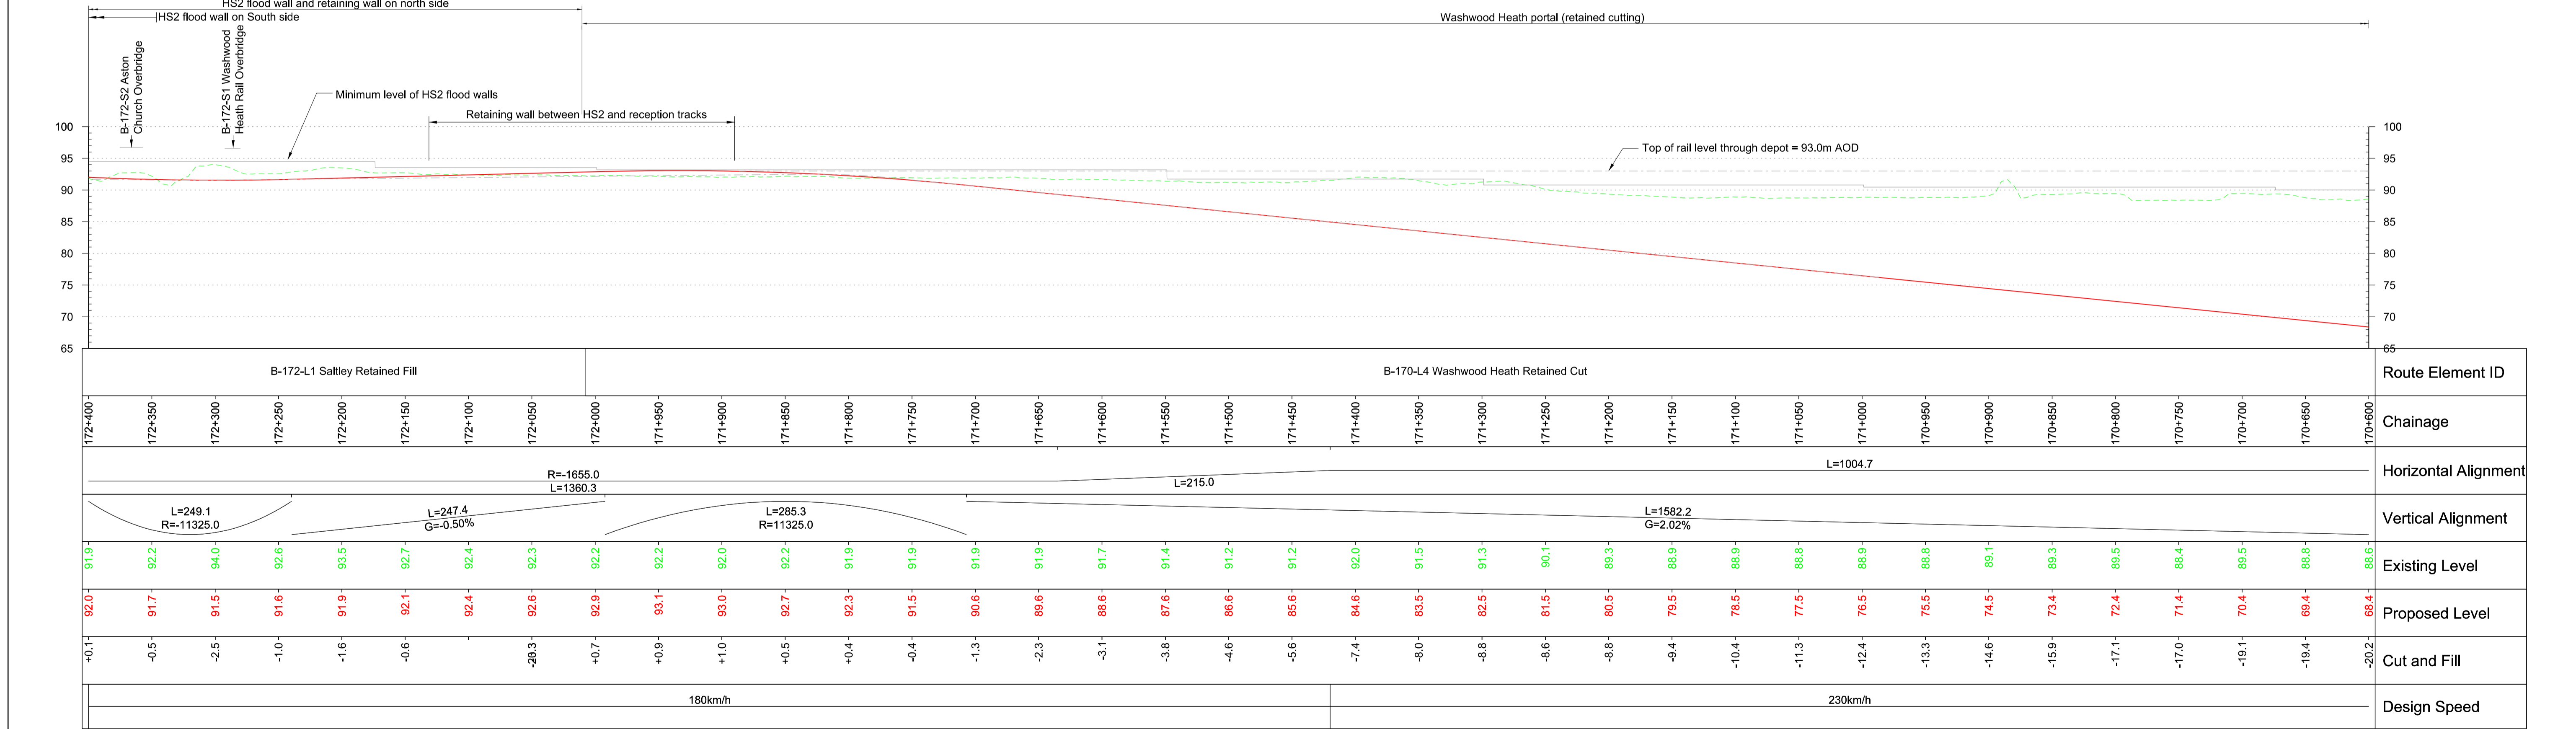

Profile
Scale H 1:2500 V 1:500

P06	Condition B. Code 1. Fit for hybrid bill submission	JDS 25/11/13	PW 25/11/13	PC 25/11/13	<p>HS2 accepts no responsibility for any circumstances which arise from the reproduction of this document after alteration, amendment or abbreviation or if it is issued in part or issued incompletely in any way.</p> <p>© Crown Copyright and database right 2013. All rights reserved. Ordnance Survey Licence number 100049190</p> <p>© Crown Copyright material is reproduced with the permission of Land Registry under delegated authority from the Controller of HMSO.</p> <p>This material was last updated on 2013 and may not be copied, distributed, sold or published without the formal permission of Land Registry. Only an official copy of a title plan or register obtained from the Land Registry may be used for legal or other official purposes.</p> <p>Scale with caution as distortion can occur.</p>	<p>Legends/Notes:</p> <ul style="list-style-type: none"> Depot, station, headhouse or portal building Tunnel portal Electricity substation Land drainage area Ecological mitigation pond Balancing pond Replacement floodplain storage Woodland habitat creation Wetland habitat creation Grassland habitat creation Landscape mitigation planting (scrub / woodland) Grassed areas Sustainable placement Public realm Engineering earthworks Landscape earthworks Rail alignment formation Returned to suitable development use County boundary Borough / District boundary Community forum boundary Watercourse diversion Existing watercourse Ditches - new Hedgerow habitat creation Main utility works Existing public right of way (PRoW) New, diverted or realigned PRoW Stopped-up PRoW Tunnels external extent Rail alignment HS2 Access road Noise fence barrier Chainage (e.g. 10+000) 	<p>Registered in England Registration No. 06791686 Registered office: Eland House, Bressenden Place, London, SW1E 5DU</p> <p>Creator/Originator Ove Arup & Partners International Ltd</p> <p>HS2 Security Classification INTERNAL</p>	<p>Zone West Midlands Metropolitan</p> <p>Design Stage hybrid bill submission</p> <p>Drawing Title Birmingham Spur Sheet 6 of 8 Chainage 170+600 to 172+400</p>	<p>Project/Contract Birmingham Metropolitan Area Design</p> <p>Discipline/Function Civil</p> <table border="1"> <tr> <td>Drawn AJT</td> <td>Checked PW</td> <td>Approved JJPB</td> </tr> <tr> <td>Date 04/04/2013</td> <td>Scale AS SHOWN</td> <td>Size A1</td> </tr> <tr> <td colspan="2">Drawing No. C224-ARP-CV-DPP-040-227100</td> <td>Rev. P06</td> </tr> </table>	Drawn AJT	Checked PW	Approved JJPB	Date 04/04/2013	Scale AS SHOWN	Size A1	Drawing No. C224-ARP-CV-DPP-040-227100		Rev. P06
Drawn AJT	Checked PW	Approved JJPB																
Date 04/04/2013	Scale AS SHOWN	Size A1																
Drawing No. C224-ARP-CV-DPP-040-227100		Rev. P06																
P05	Condition B. Code 1. Fit for hybrid bill submission	GLW 11/11/13	PW 11/11/13	JJPB 11/11/13														
P04	Condition B. Code 1. Fit for hybrid bill submission	RHG 27/09/13	PW 27/09/13	JJPB 27/09/13														
P03	Issued for Condition B2 IPD	AJT 28/08/13	KAB 22/08/13	ST 22/08/13														
P02	Issued for Condition B1 IPD	PN 19/06/13	PW 18/06/13	JJPB 18/06/13														
Rev	Description	Drawn	Checked	Con App	HS2 App													