

FOLKESTONE HARBOUR COMPANY LIMITED
 2015

PLANS, SECTIONS AND MAP REFERRED TO IN FOLKESTONE HARBOUR REVISION ORDER 2015

I HEREBY CERTIFY THAT THESE ARE THE SECTIONS REFERRED TO IN ARTICLE 2 OF THE FOLKESTONE HARBOUR REVISION ORDER 2015


DATE _____ SIGNED _____

CHIEF EXECUTIVE OFFICER OF THE MARINE MANAGEMENT ORGANISATION


- © Buro Happold Limited or its group companies. All rights reserved. Buro Happold and its group companies assert (unless otherwise agreed in writing) their rights under s.17(2) of the Copyright, Designs and Patents Act 1988.
- DO NOT SCALE THIS DRAWING.
- Notes**
- ALL LEVELS REFER TO CHART DATUM AND ORDANCE DATUM (NEWLYN) WHERE INDICATED
 - TIDE LEVELS AND THE CONVERSION FROM CHART DATUM TO ORDANCE DATUM ARE TAKEN FROM ADMIRALTY CHART 1991.
 - LS1 IS THE LONG SECTION ALONG THE CENTRELINE OF THE WAVE WALL.
 - SECTION A TO C IS AN INDICATIVE SECTION ALONG A STRAIGHT LINE, FOLLOWING THE CREST OF THE ROCK REVETMENT ALONG MOST OF ITS LENGTH AND CONTINUING IN A STRAIGHT LINE BEYOND THE TOE OF THE REVETMENT.
 - LONG SECTIONS ARE INTENDED TO PROVIDE INFORMATION ON THE GENERAL STRATEGY TO REINSTATE THE FLOOD DEFENCE CAPABILITY OF THE REVETMENT ONLY AND MAY BE SUBJECT TO CHANGE UNDER DETAILED DESIGN.
 - FOR LOCATION OF SECTIONS REFER TO BH DRAWING HRO2

LEGEND

- DESIGN REVETMENT CREST
- - - EXISTING REVETMENT
- - - EXISTING STRUCTURES
- ▨ VARIATION IN REVETMENT FROM DESIGN PROFILE

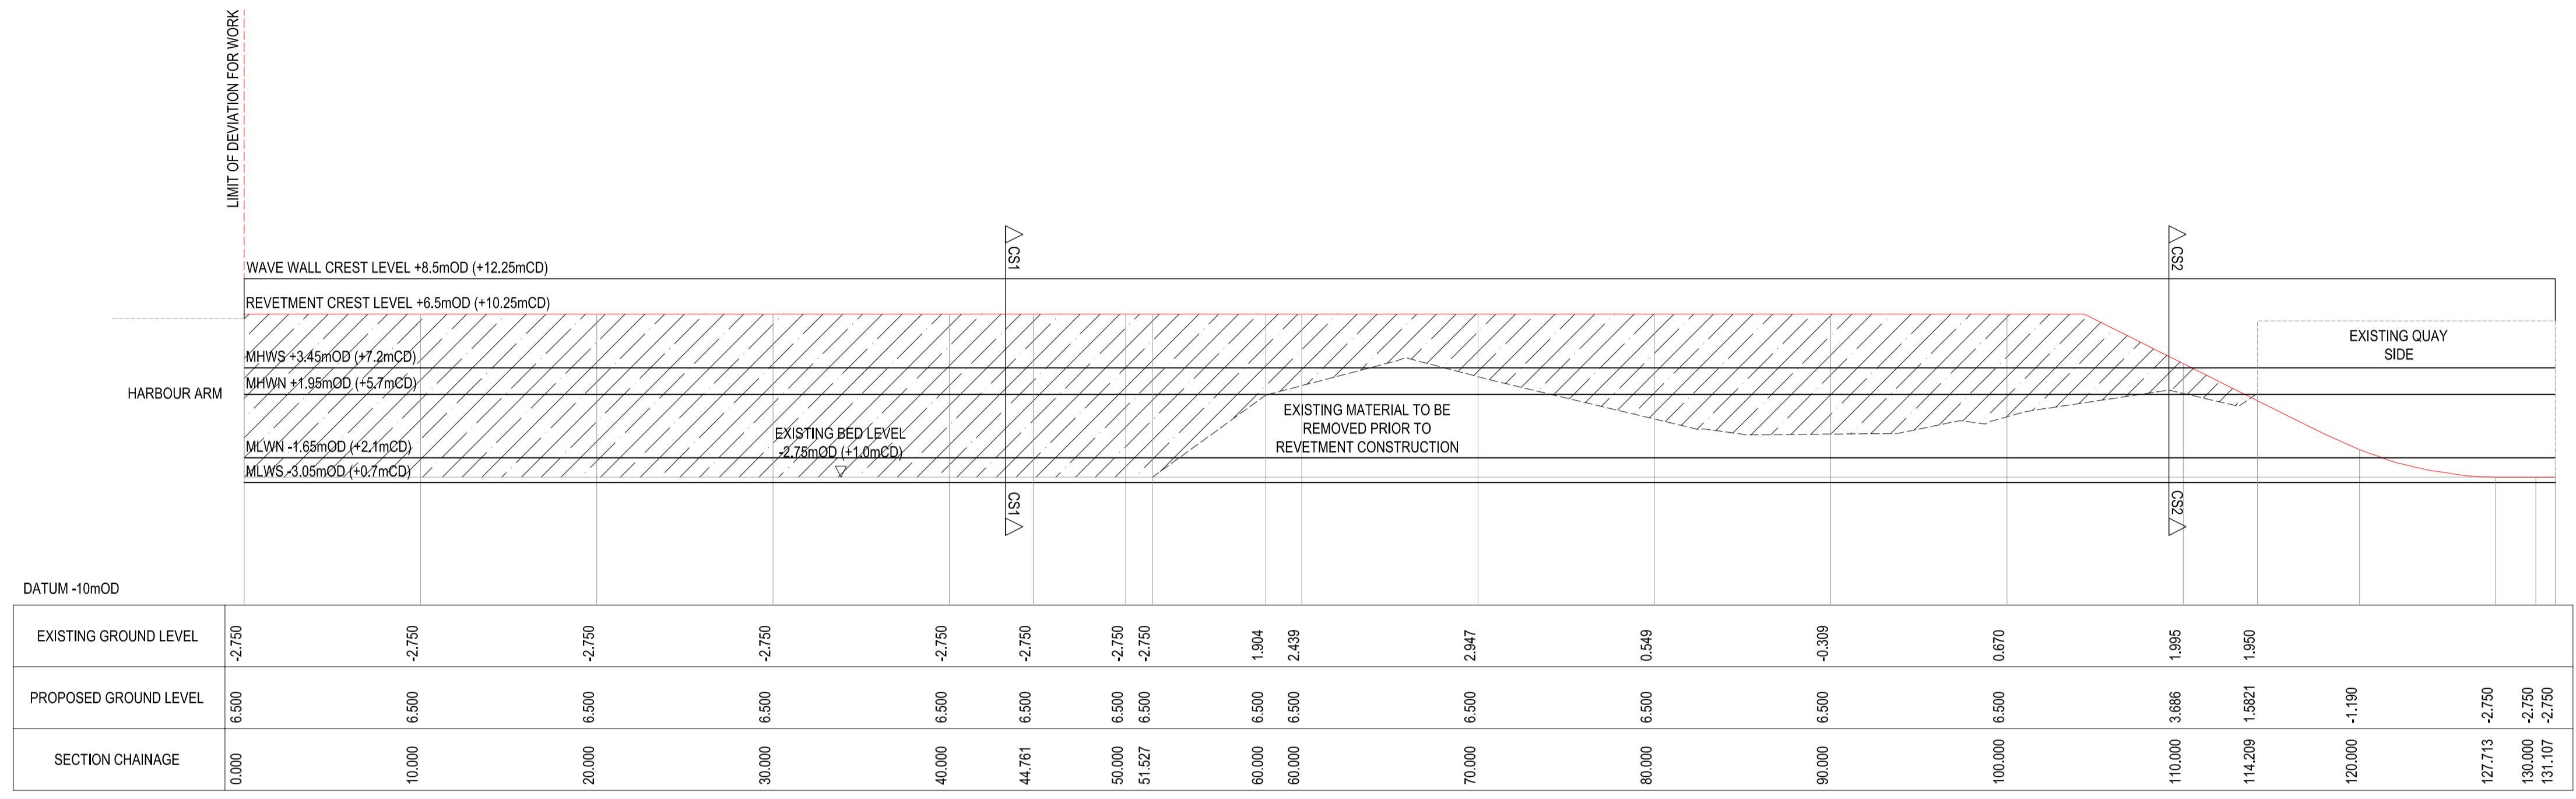

LONG SECTION LS1 - WAVE WALL
 HORIZONTAL SCALE 1:250
 VERTICAL SCALE 1:250

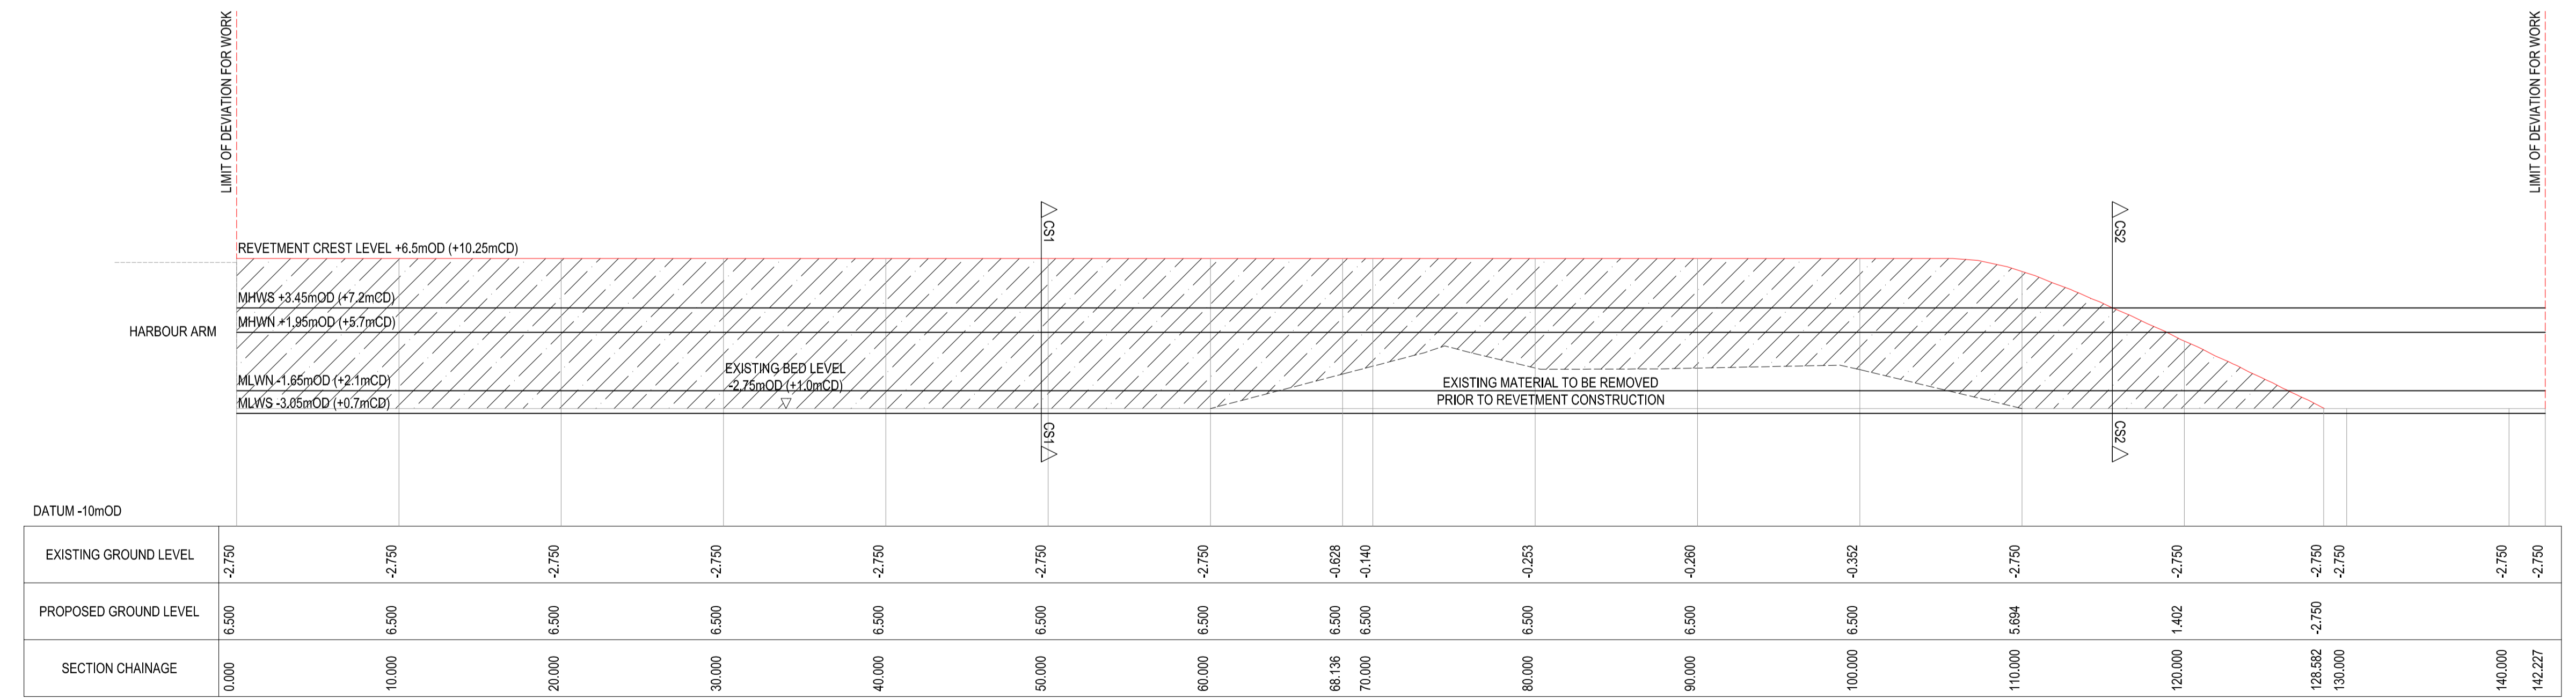

LONG SECTION A TO C - REVETMENT (INDICATIVE)
 HORIZONTAL SCALE 1:250
 VERTICAL SCALE 1:250

00 FOR HRO APPROVAL	19/08/15	SM	PNB
Rev	Description	Date	Dm

APPROVAL

Status of drawing

Comden Mill
 Lower Bristol Road
 Bath BA2 3DQ
 UK

Tel: +44 (0)1225 320600
 Fax: +44 (0)870 787 4148
 Email: 027011@burohappold.com
 Web: www.burohappold.com

Buro Happold
 Consulting Engineers

Architect

Project FOLKESTONE HARBOUR REVISION ORDER 2015

Drg Title WAVE WALL AND ROCK REVETMENT LONG SECTIONS

Scales@A1 1:250	Job No. 027011
Drawn by SM	Drawing No. HRO3
Checked by PNB	Rev 00
Date AUGUST 2015	

