


Plan
Scale 1:2500



Profile
Scale H 1:2500 V 1:500

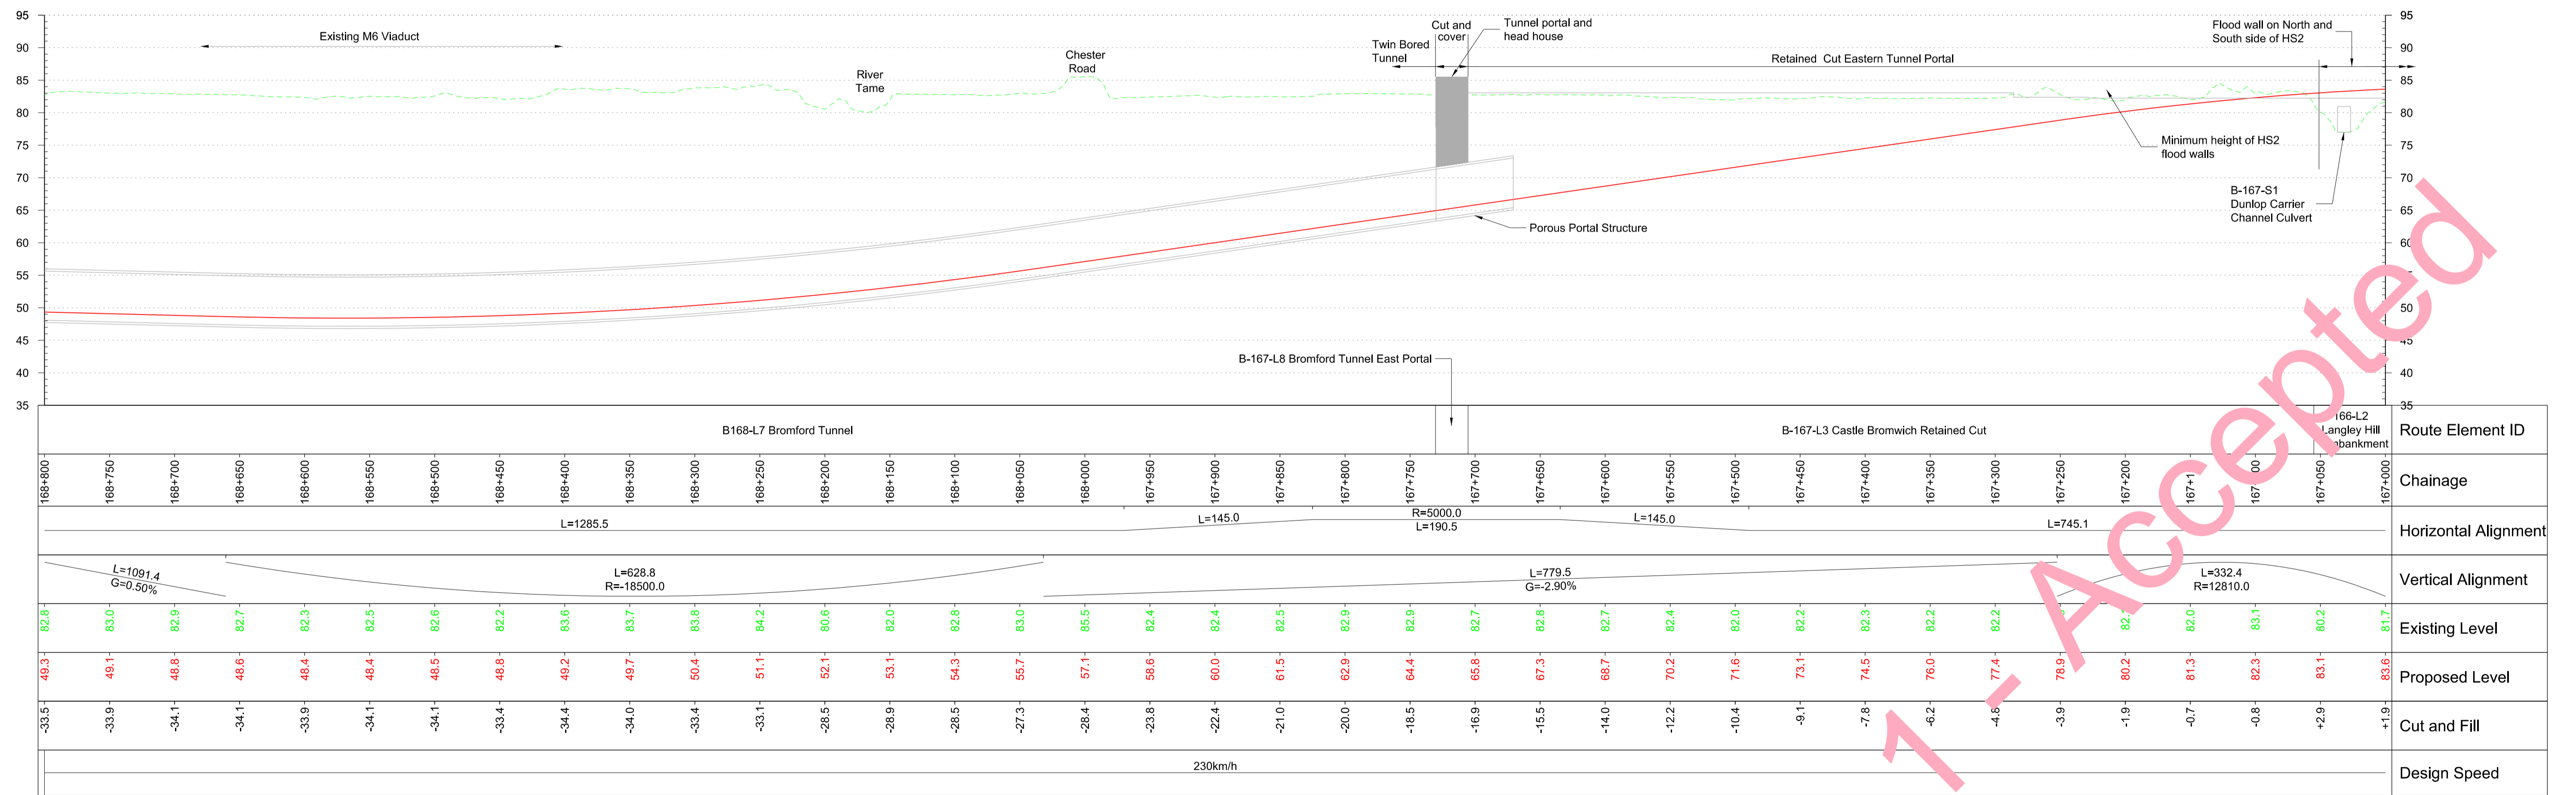

P02	Final Preliminary Design Fit for Acceptance	GLW 06/05/16	SG 06/05/16	PC 06/05/16
P01	Baseline AP4 copied and renumbered for FPD	GLW 12/11/15	PW 12/11/15	CML 12/11/15
Rev	Description	Drawn	Checked	Con App

HS2 accepts no responsibility for any circumstances which arise from the reproduction of this document after alteration, amendment or abbreviation or if it is issued in part or issued incompletely in any way.

© Crown Copyright and database right 2015. All rights reserved. Ordnance Survey Licence number 100049190

© Crown Copyright material is reproduced with the permission of Land Registry under delegated authority from the Controller of HMSO.

This material was last updated on 2015 and may not be copied, distributed, sold or published without the formal permission of Land Registry. Only an official copy of a title plan or register obtained from the Land Registry may be used for legal or other official purposes.

Scale with caution as distortion can occur.

Legends/Notes:	
Depot, station, headhouse or portal building	Replacement floodplain storage
Tunnel portal	Woodland habitat creation
Electricity substation	Wetland habitat creation
Land drainage area	Grassland habitat creation (scrub / woodland)
Ecological mitigation pond	Landscape mitigation planting (scrub / woodland)
Balancing pond	Grassed areas
Public realm	Sustainable placement
Engineering earthworks	Returned to suitable development use
Landscape earthworks	County boundary
Rail alignment formation	Borough / District boundary
Community forum boundary	Watercourse diversion
Watercourse diversion	Existing watercourse
Existing watercourse	Ditches - new
Ditches - new	Hedgerow habitat creation
Hedgerow habitat creation	Main utility works
Main utility works	Existing public right of way (PRoW)
Existing public right of way (PRoW)	New, diverted or realigned PRoW
New, diverted or realigned PRoW	Stopped-up PRoW
Stopped-up PRoW	Tunnels external extent
Tunnels external extent	Rail alignment
Rail alignment	HS2 Access road
HS2 Access road	Noise fence barrier
Noise fence barrier	Chainage (e.g. 10+000)

Registered in England
Registration No. 06791686
Registered office:
One Canada Square,
London, E14 5AB

Creator/Originator
Ove Arup & Partners International Ltd

Zone	West Midlands Metropolitan	Project/Contract	Birmingham Metropolitan Area Design
Design Stage	FINAL PRELIMINARY DESIGN	Discipline/Function	Civil
Drawing Title	Birmingham Spur Sheet 4 of 8 Chainage 167+000 to 168+800	Drawn	Checked
		GLW	PW
		Date	Scale
		28/09/2015	AS SHOWN
		Approved	Size
		CML	A1
		Drawing No.	Rev.
		C224-ARP-CV-DPP-040-227500-FPD	P02

Fit for Acceptance