


Plan  
Scale 1:10,000 @ A1

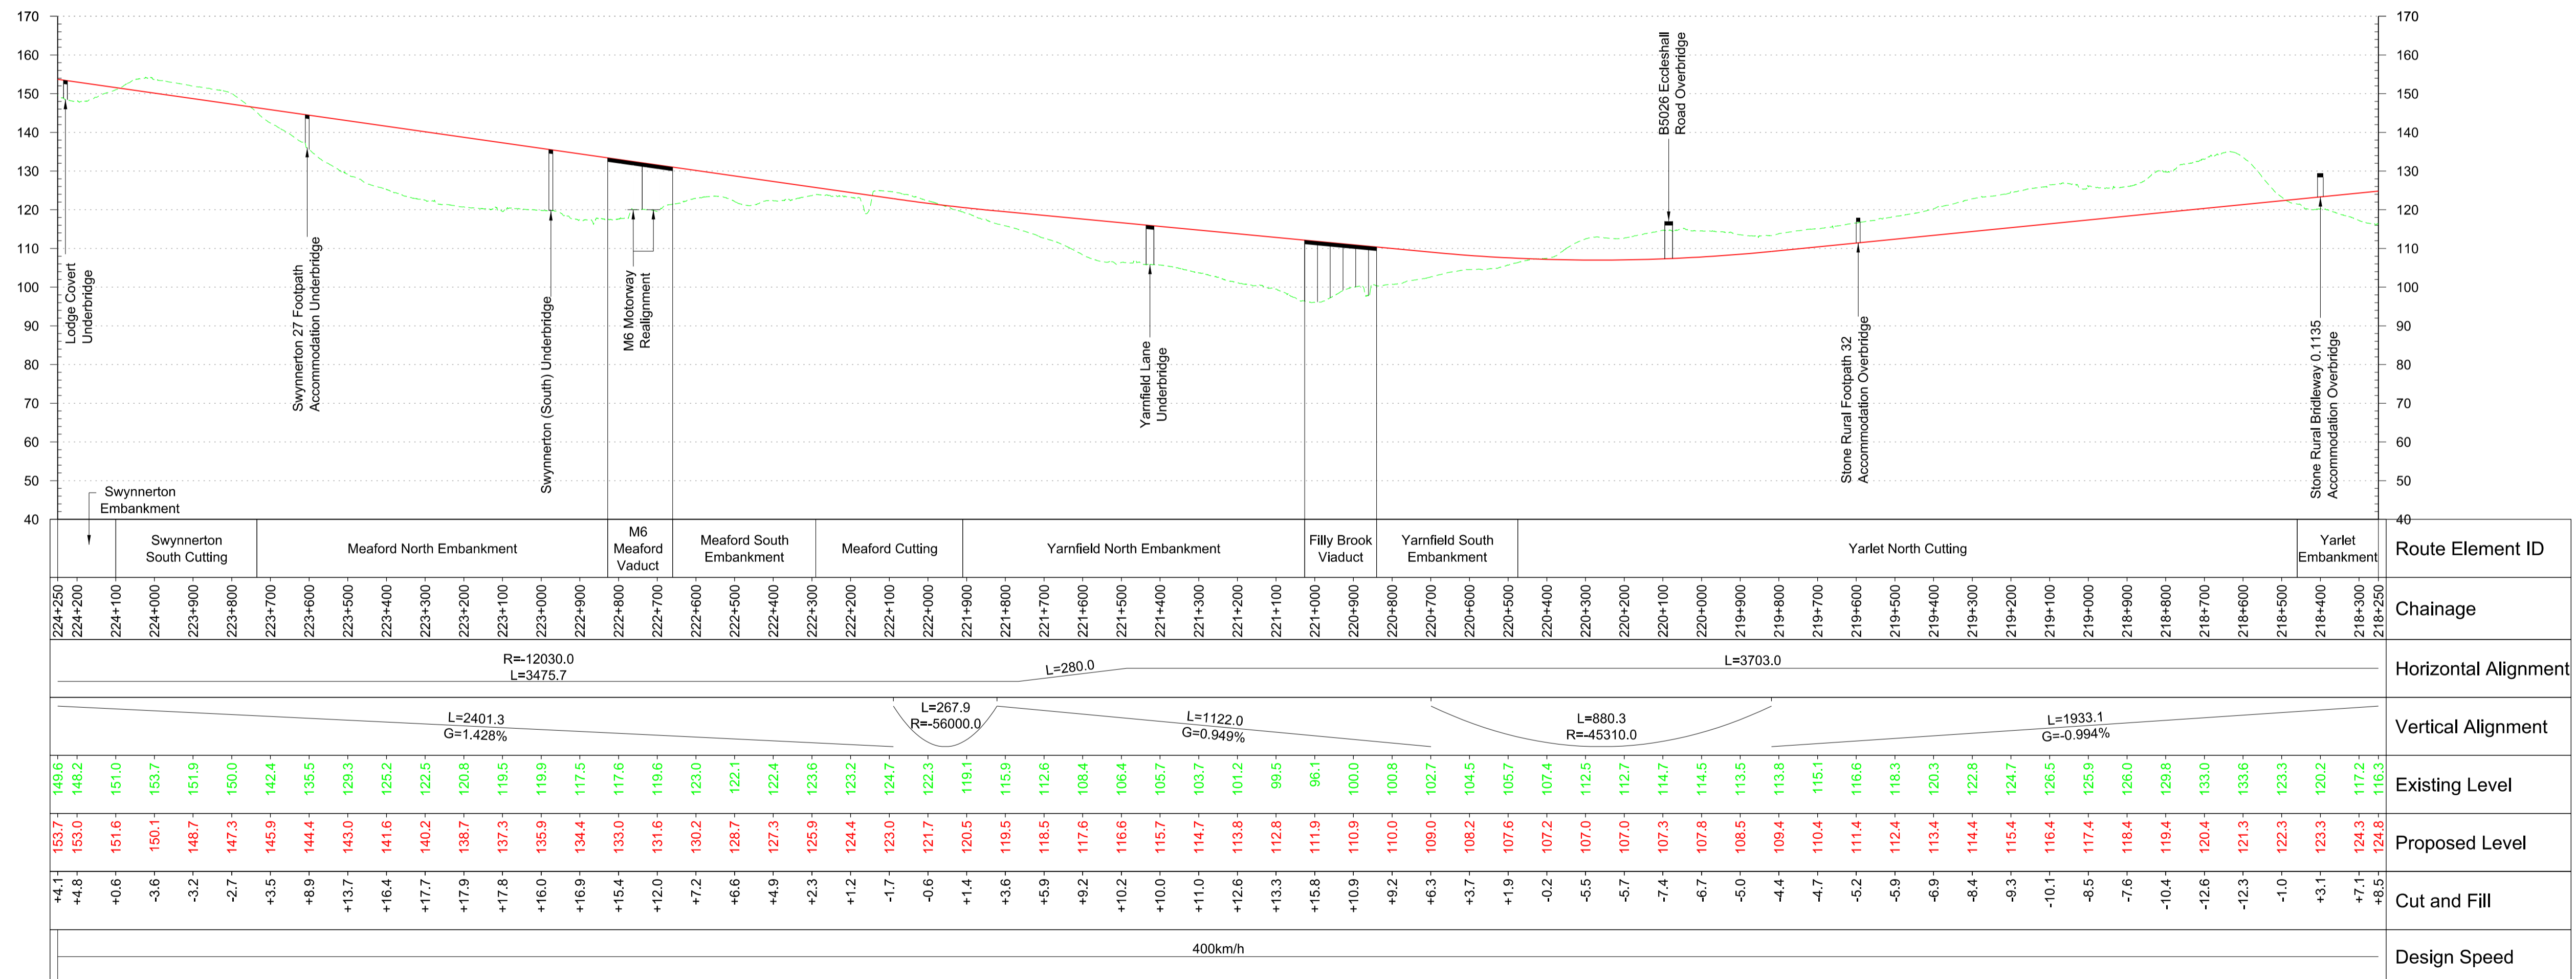

Profile  
Scale H:1:10,000 V:1:1000 @ A1

**Fit for Acceptance**

0	100	200	500	1000
METRES @ 1:10,000				
0	10	20	50	100
METRES @ 1:1,000				

HS2 accepts no responsibility for any circumstances which arise from the reproduction of this document after alteration, amendment or abbreviation or if it is issued in part or issued incompletely in any way.

© Crown Copyright and database right 2016. All rights reserved. Ordnance Survey Licence number 100049190

© Crown Copyright material is reproduced with the permission of Land Registry under delegated authority from the Controller of HMSO. This material was last updated on 2016 and may not be copied, distributed, sold or published without the formal permission of Land Registry. Only an official copy of a title plan or register obtained from the Land Registry may be used for legal or other official purposes.

Scale with caution as distortion can occur.

**Legends/Notes:**

- Depot, station, headhouse or portal building
- Electricity substation
- Land drainage area
- Ecological mitigation pond
- Balancing pond
- Tunnel portal
- Replacement floodplain storage
- Woodland habitat creation
- Wetland habitat creation
- Grassland habitat creation
- Landscape mitigation planting (scrub / woodland)
- Grassed areas
- Sustainable placement
- Community Area boundary
- Watercourse diversion
- Existing watercourse
- Ditches - new
- Public realm
- Engineering earthworks
- Landscape earthworks
- Rail alignment formation
- Returned to suitable development use
- County boundary
- Borough / District boundary
- Hedgerow habitat creation
- Main utility works
- Existing public right of way (PRoW)
- New, diverted or realigned PRoW
- Stopped-up PRoW
- Tunnels external extent
- Rail alignment
- HS2 Access road
- Noise fence barrier
- Chainage (e.g. 10+000)

Registered in England  
Registration No. 06791686  
Registered office:  
One Canada Square,  
London, E14 5AB

Creator/Originator  
**Ove Arup & Partners International Ltd**

Zone	Route Wide	Project/Contract	P2A Civils Design & Environmental Services		
Design Stage	Hybrid Bill - Draft Initial Preliminary Design	Discipline/Function	Civil		
Drawing Title	Main Line Sheet 6 of 11 Chainage 218+250 to 224+250	Drawn	CW	Checked	SAO
		Approved	DE		
		Date	19/08/2016	Scale	AS SHOWN
		Size	A1		
		Drawing No.	C861-ARP-CV-DPP-000-012006		
		Rev.	P01		